


DATE	
BY	
FINAL SURVEY	SURVEYED
NOTE BOOK	PLOTTED
NO.	TEMPLATE
	AREAS
	CHECKED

DATE	
BY	
ORIGINAL SURVEY	SURVEYED
NOTE BOOK	PLOTTED
NO.	TEMPLATE
	AREAS
	CHECKED

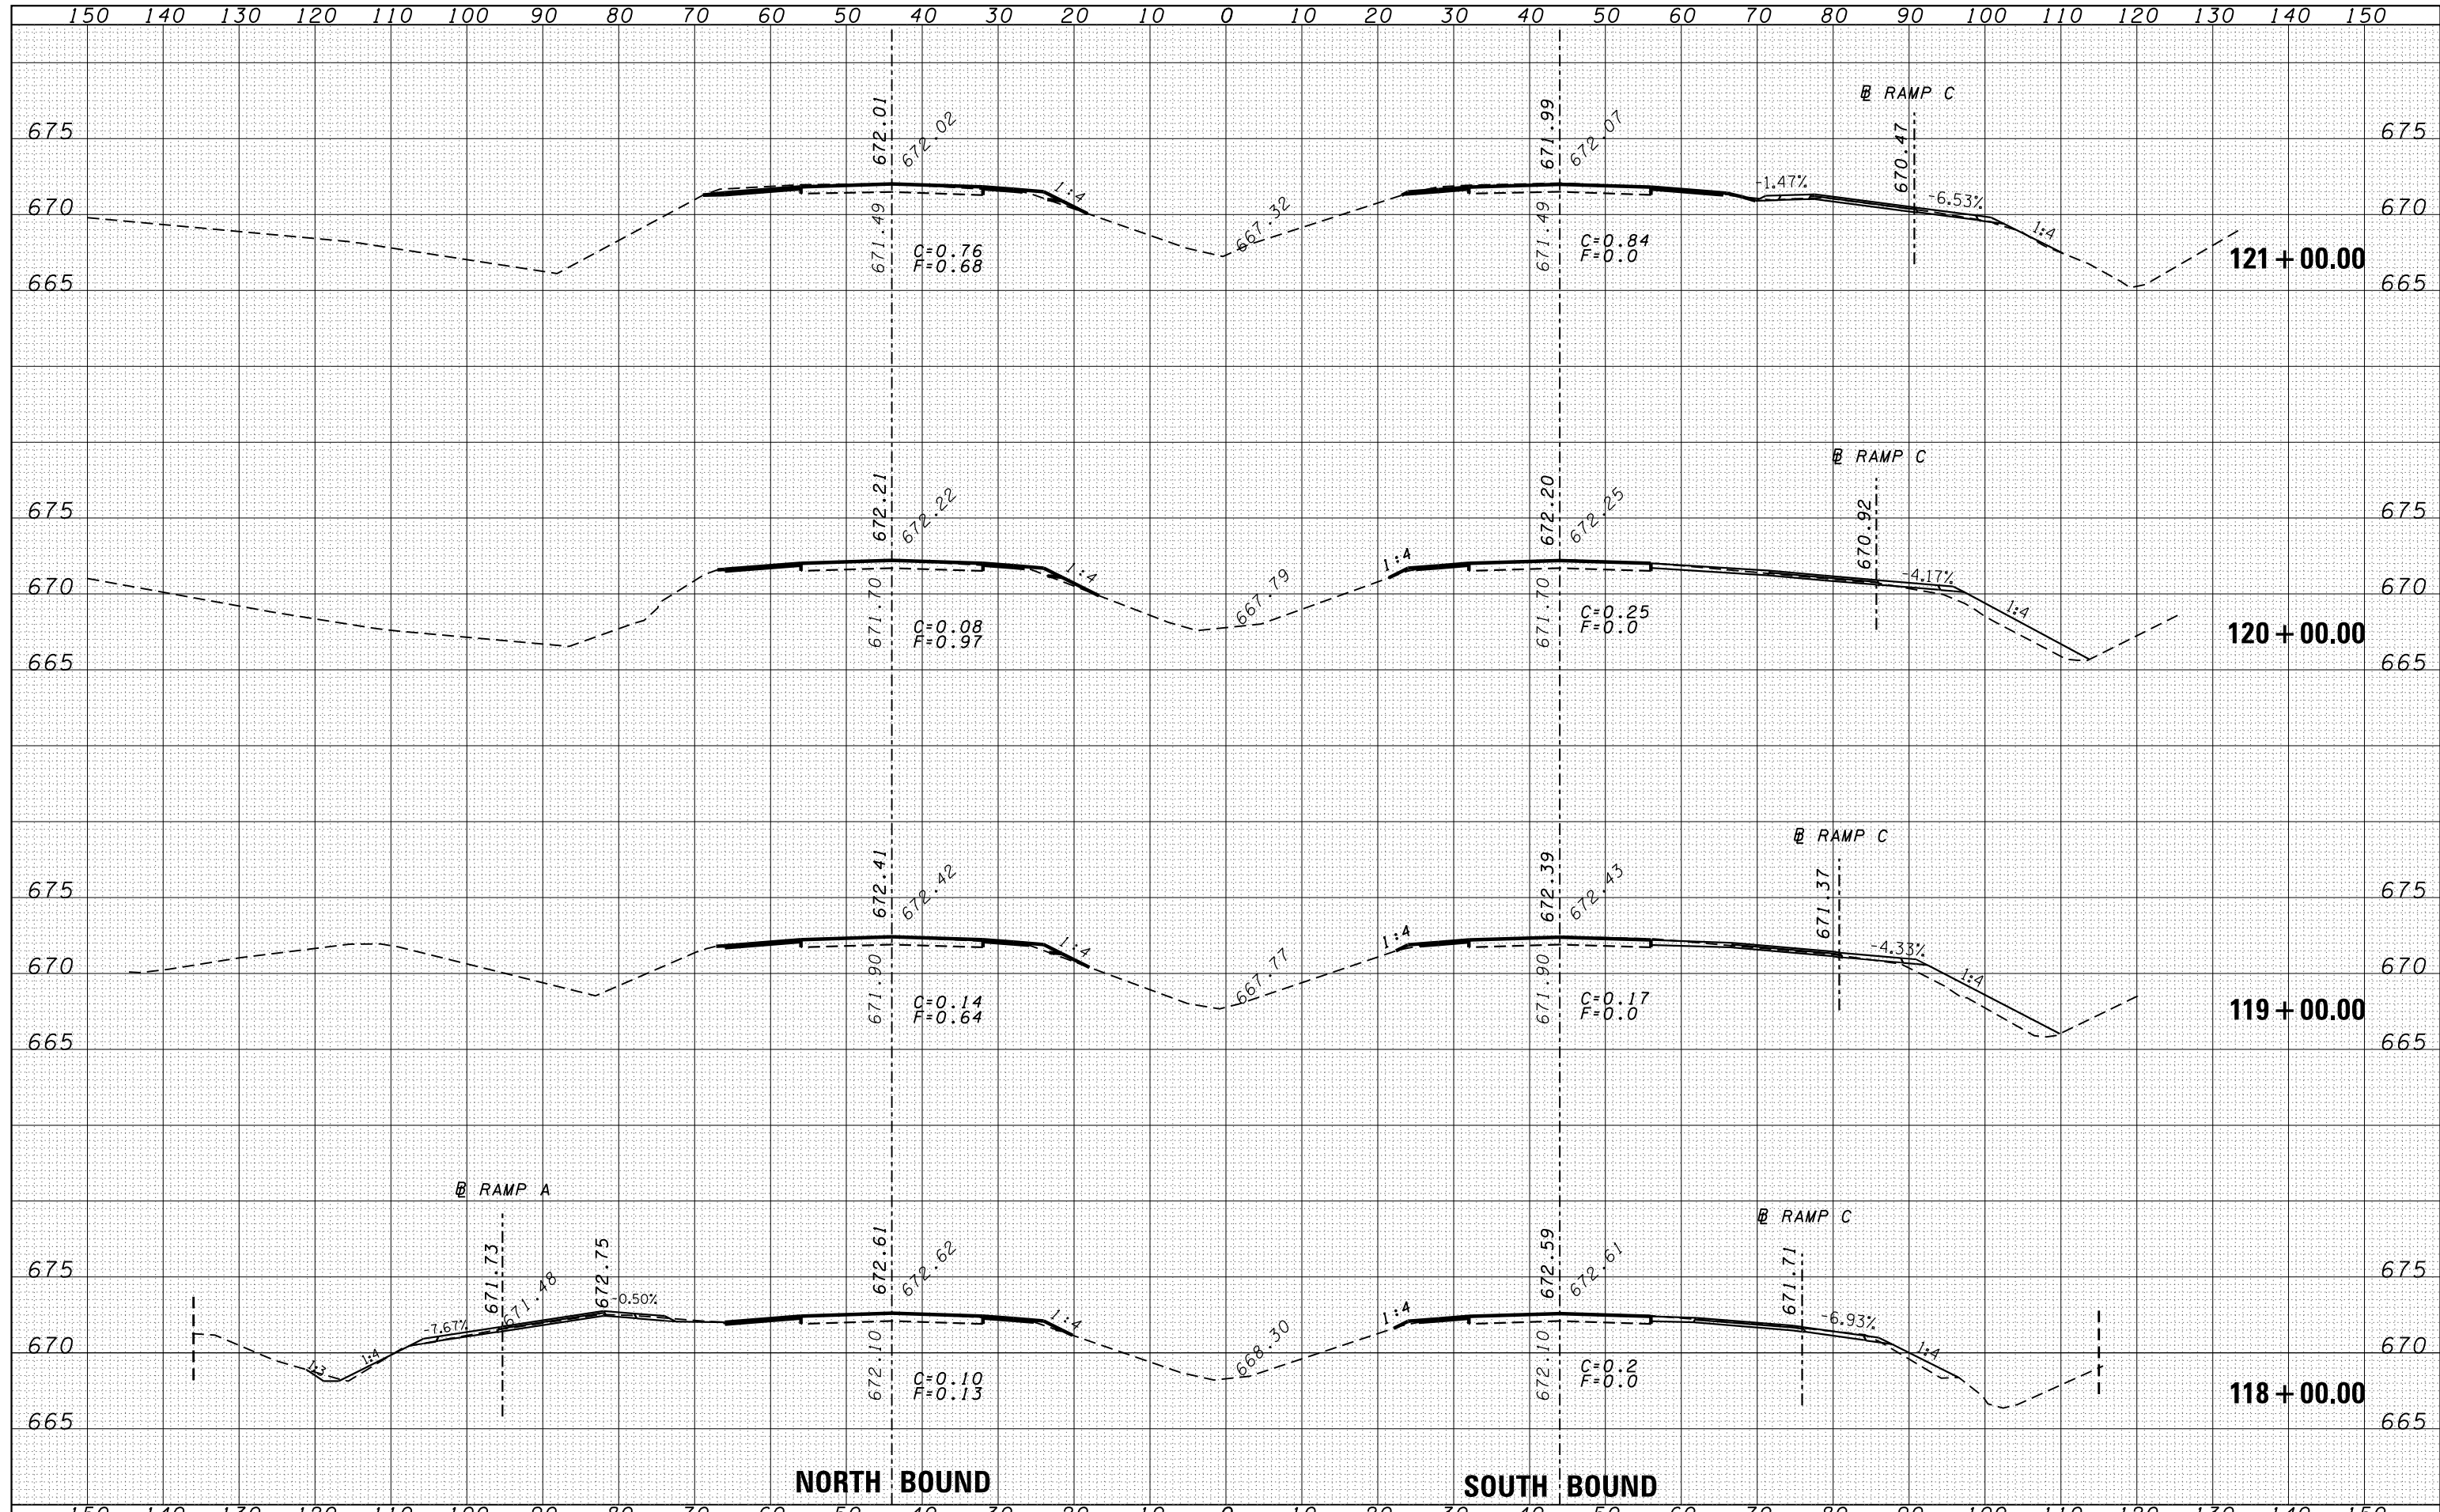

FILE NAME =	USER NAME = duncanbd	DESIGNED -	REVISD -	STATE OF ILLINOIS DEPARTMENT OF TRANSPORTATION	CROSS SECTIONS			F.A.I. RTE.	SECTION	COUNTY	TOTAL SHEETS	SHEET NO.
es:\pw\work\p\dot\duncanbd\d0319542\0366C53-sh	DRAWN -	REVISD -	57					(38-3)RS-2	IROQUOIS	186	54	
PLOT SCALE = 20.0000' / in.	CHECKED -	REVISD -	SCALE:			FED. ROAD DIST. NO. ILLINOIS FED. AID PROJECT						
PLOT DATE = 6/10/2014	DATE -	REVISD -	SHEET NO.		OF SHEETS	STA. 118+00.00 TO STA. 121+00.00	CONTRACT NO. 66C53					