


DATE	
BY	
SURVEYED	
PLOTTED	
TEMPLATE	
AREAS	
CHECKED	
FINAL SURVEY	
NOTE BOOK	
NO.	

DATE	
BY	
SURVEYED	
PLOTTED	
TEMPLATE	
AREAS	
CHECKED	
ORIGINAL SURVEY	
NOTE BOOK	
NO.	

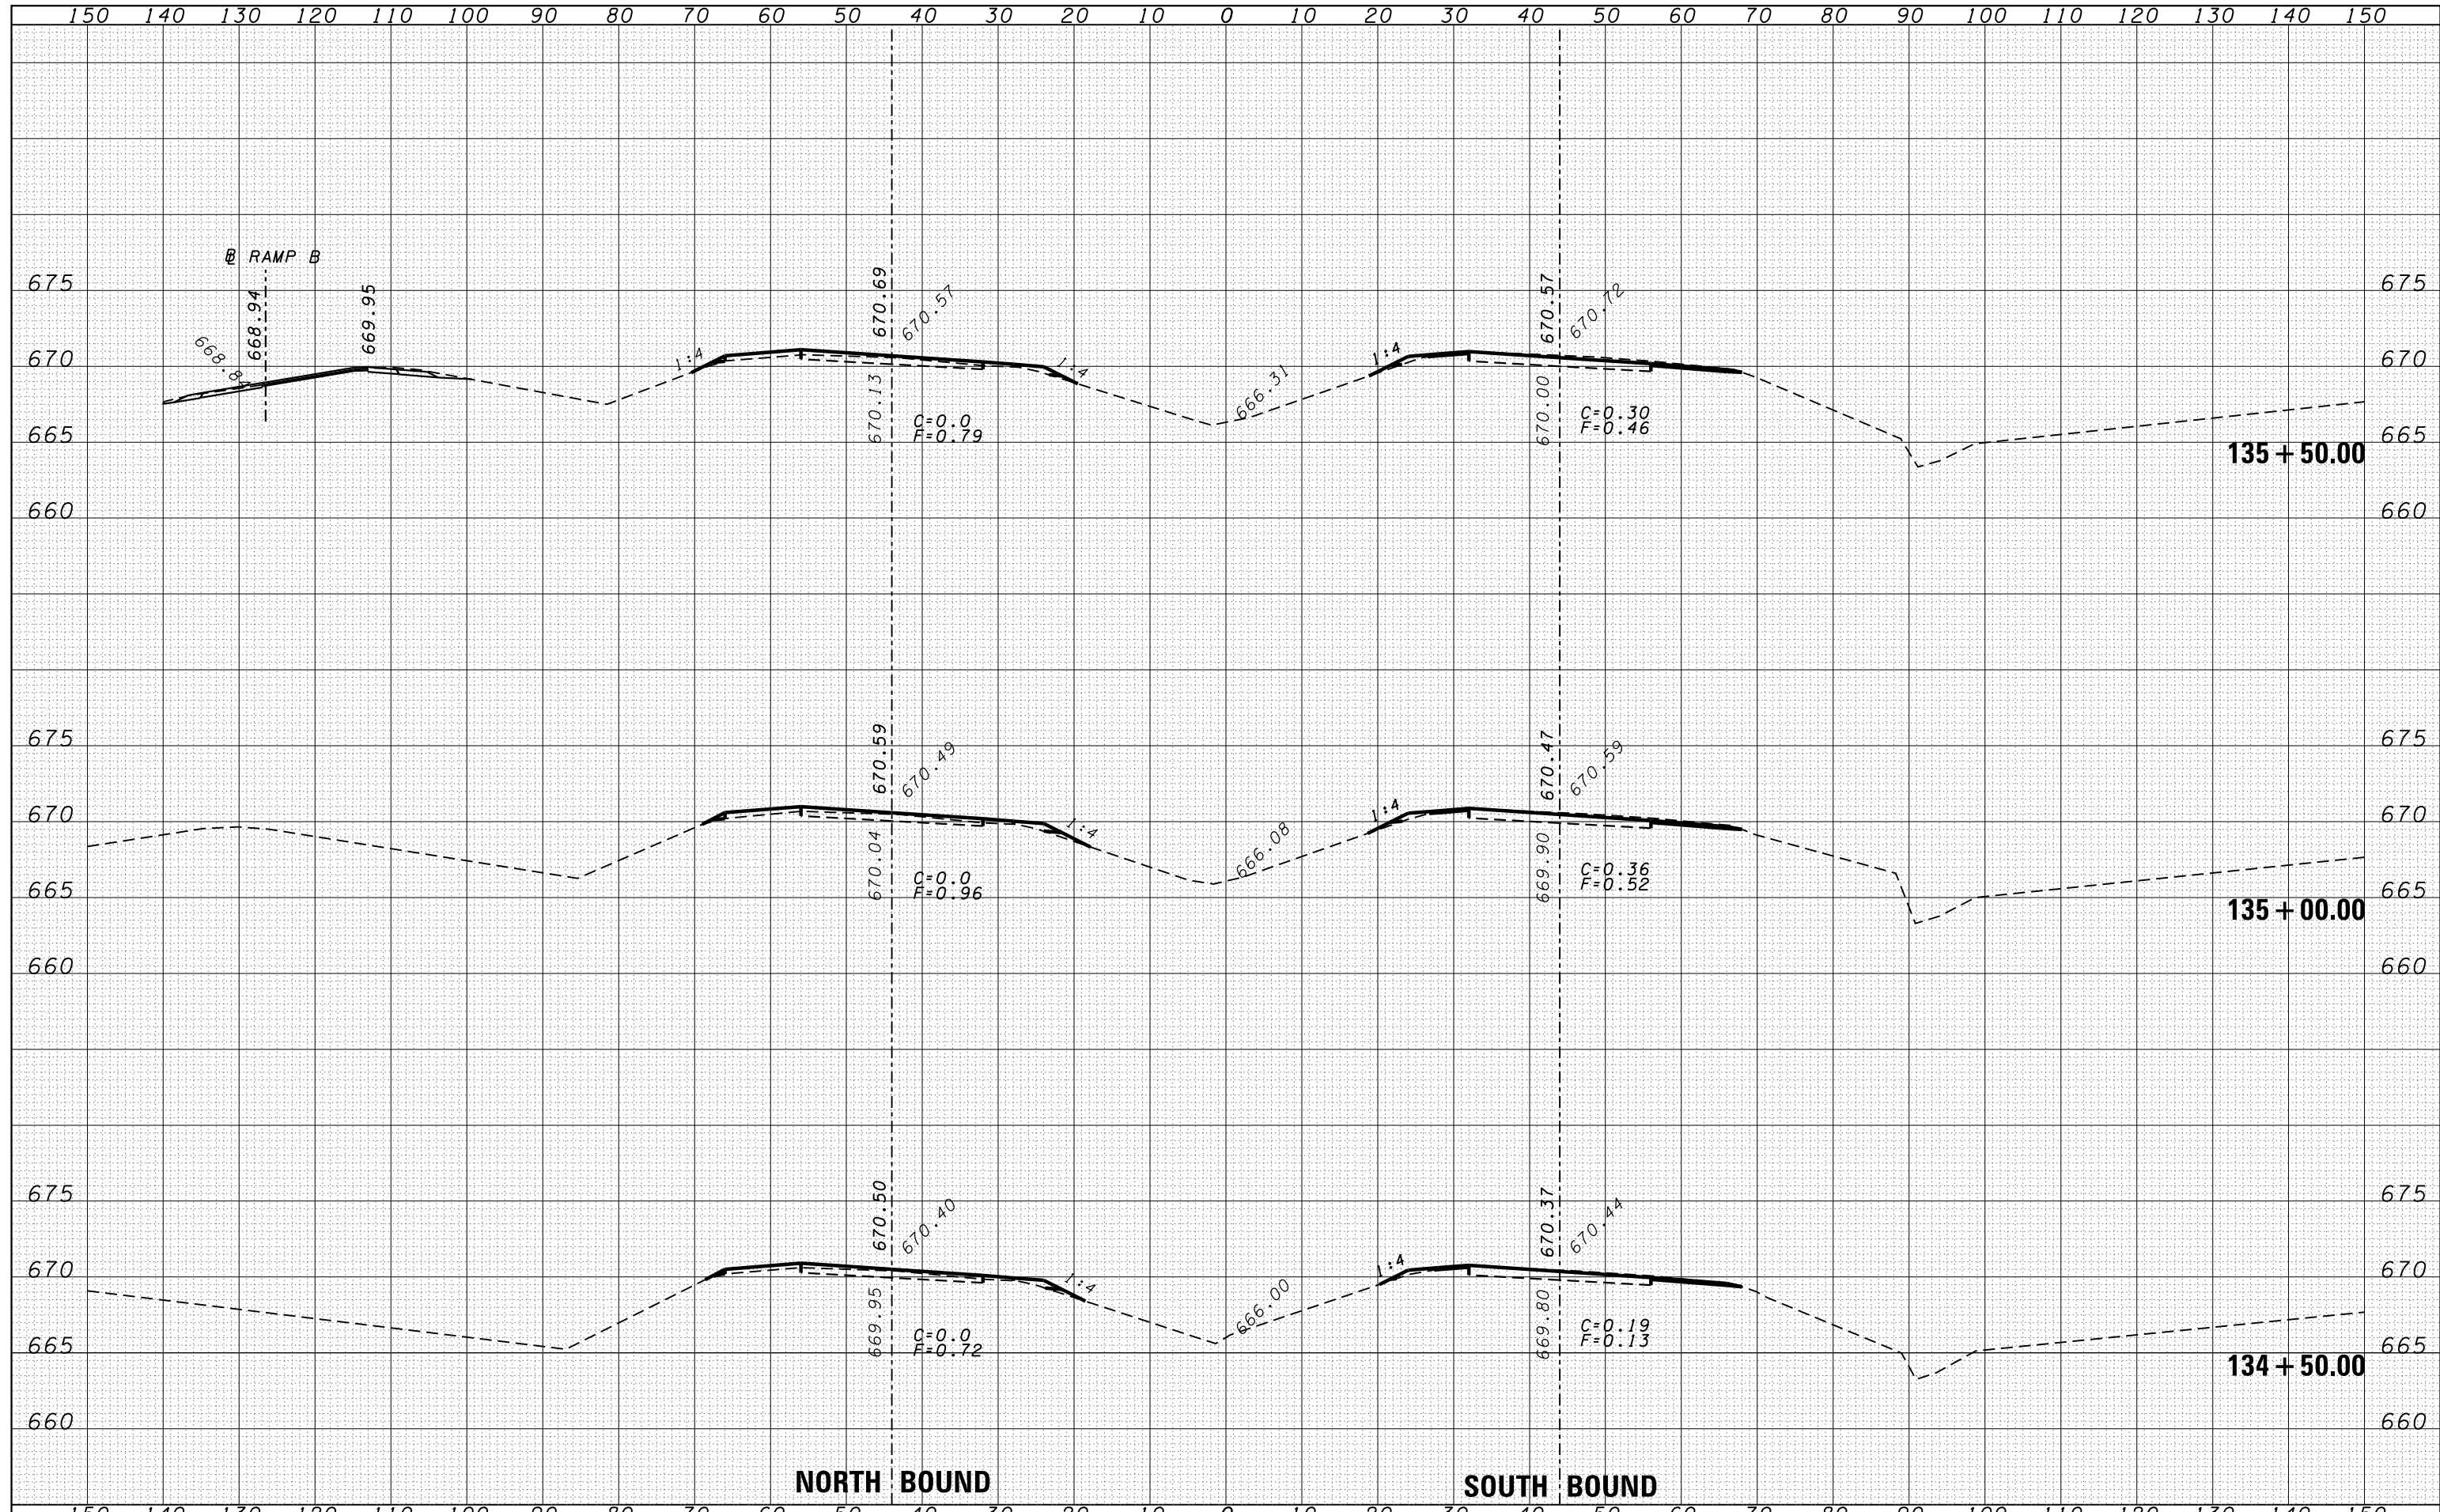

FILE NAME =	USER NAME = duncanbd	DESIGNED -	REVISÉ -	STATE OF ILLINOIS DEPARTMENT OF TRANSPORTATION	CROSS SECTIONS SCALE: SHEET NO. OF SHEETS STA. 134+50.00 TO STA. 135+50.00	F.A.I. RTÉ.	SECTION	COUNTY	TOTAL SHEETS	SHEET NO.
es:\pw\work\pwtodot\duncanbd\d0319542\0366C53-shd-xssh.tdgn	DRAWN -	REVISÉ -	57			138-31RS-2	IROQUOIS	186	63	
PLOT SCALE = 20.0000' / in.	CHECKED -	REVISÉ -	CONTRACT NO. 66C53							
PLOT DATE = 6/10/2014	DATE -	REVISÉ -	FED. ROAD DIST. NO. ILLINOIS FED. AID PROJECT							