


DATE	
BY	
SURVEYED	
PLOTTED	
TEMPLATE	
AREAS	
CHECKED	
FINAL SURVEY	
NOTE BOOK	
NO.	

DATE	
BY	
SURVEYED	
PLOTTED	
TEMPLATE	
AREAS	
CHECKED	
ORIGINAL SURVEY	
NOTE BOOK	
NO.	

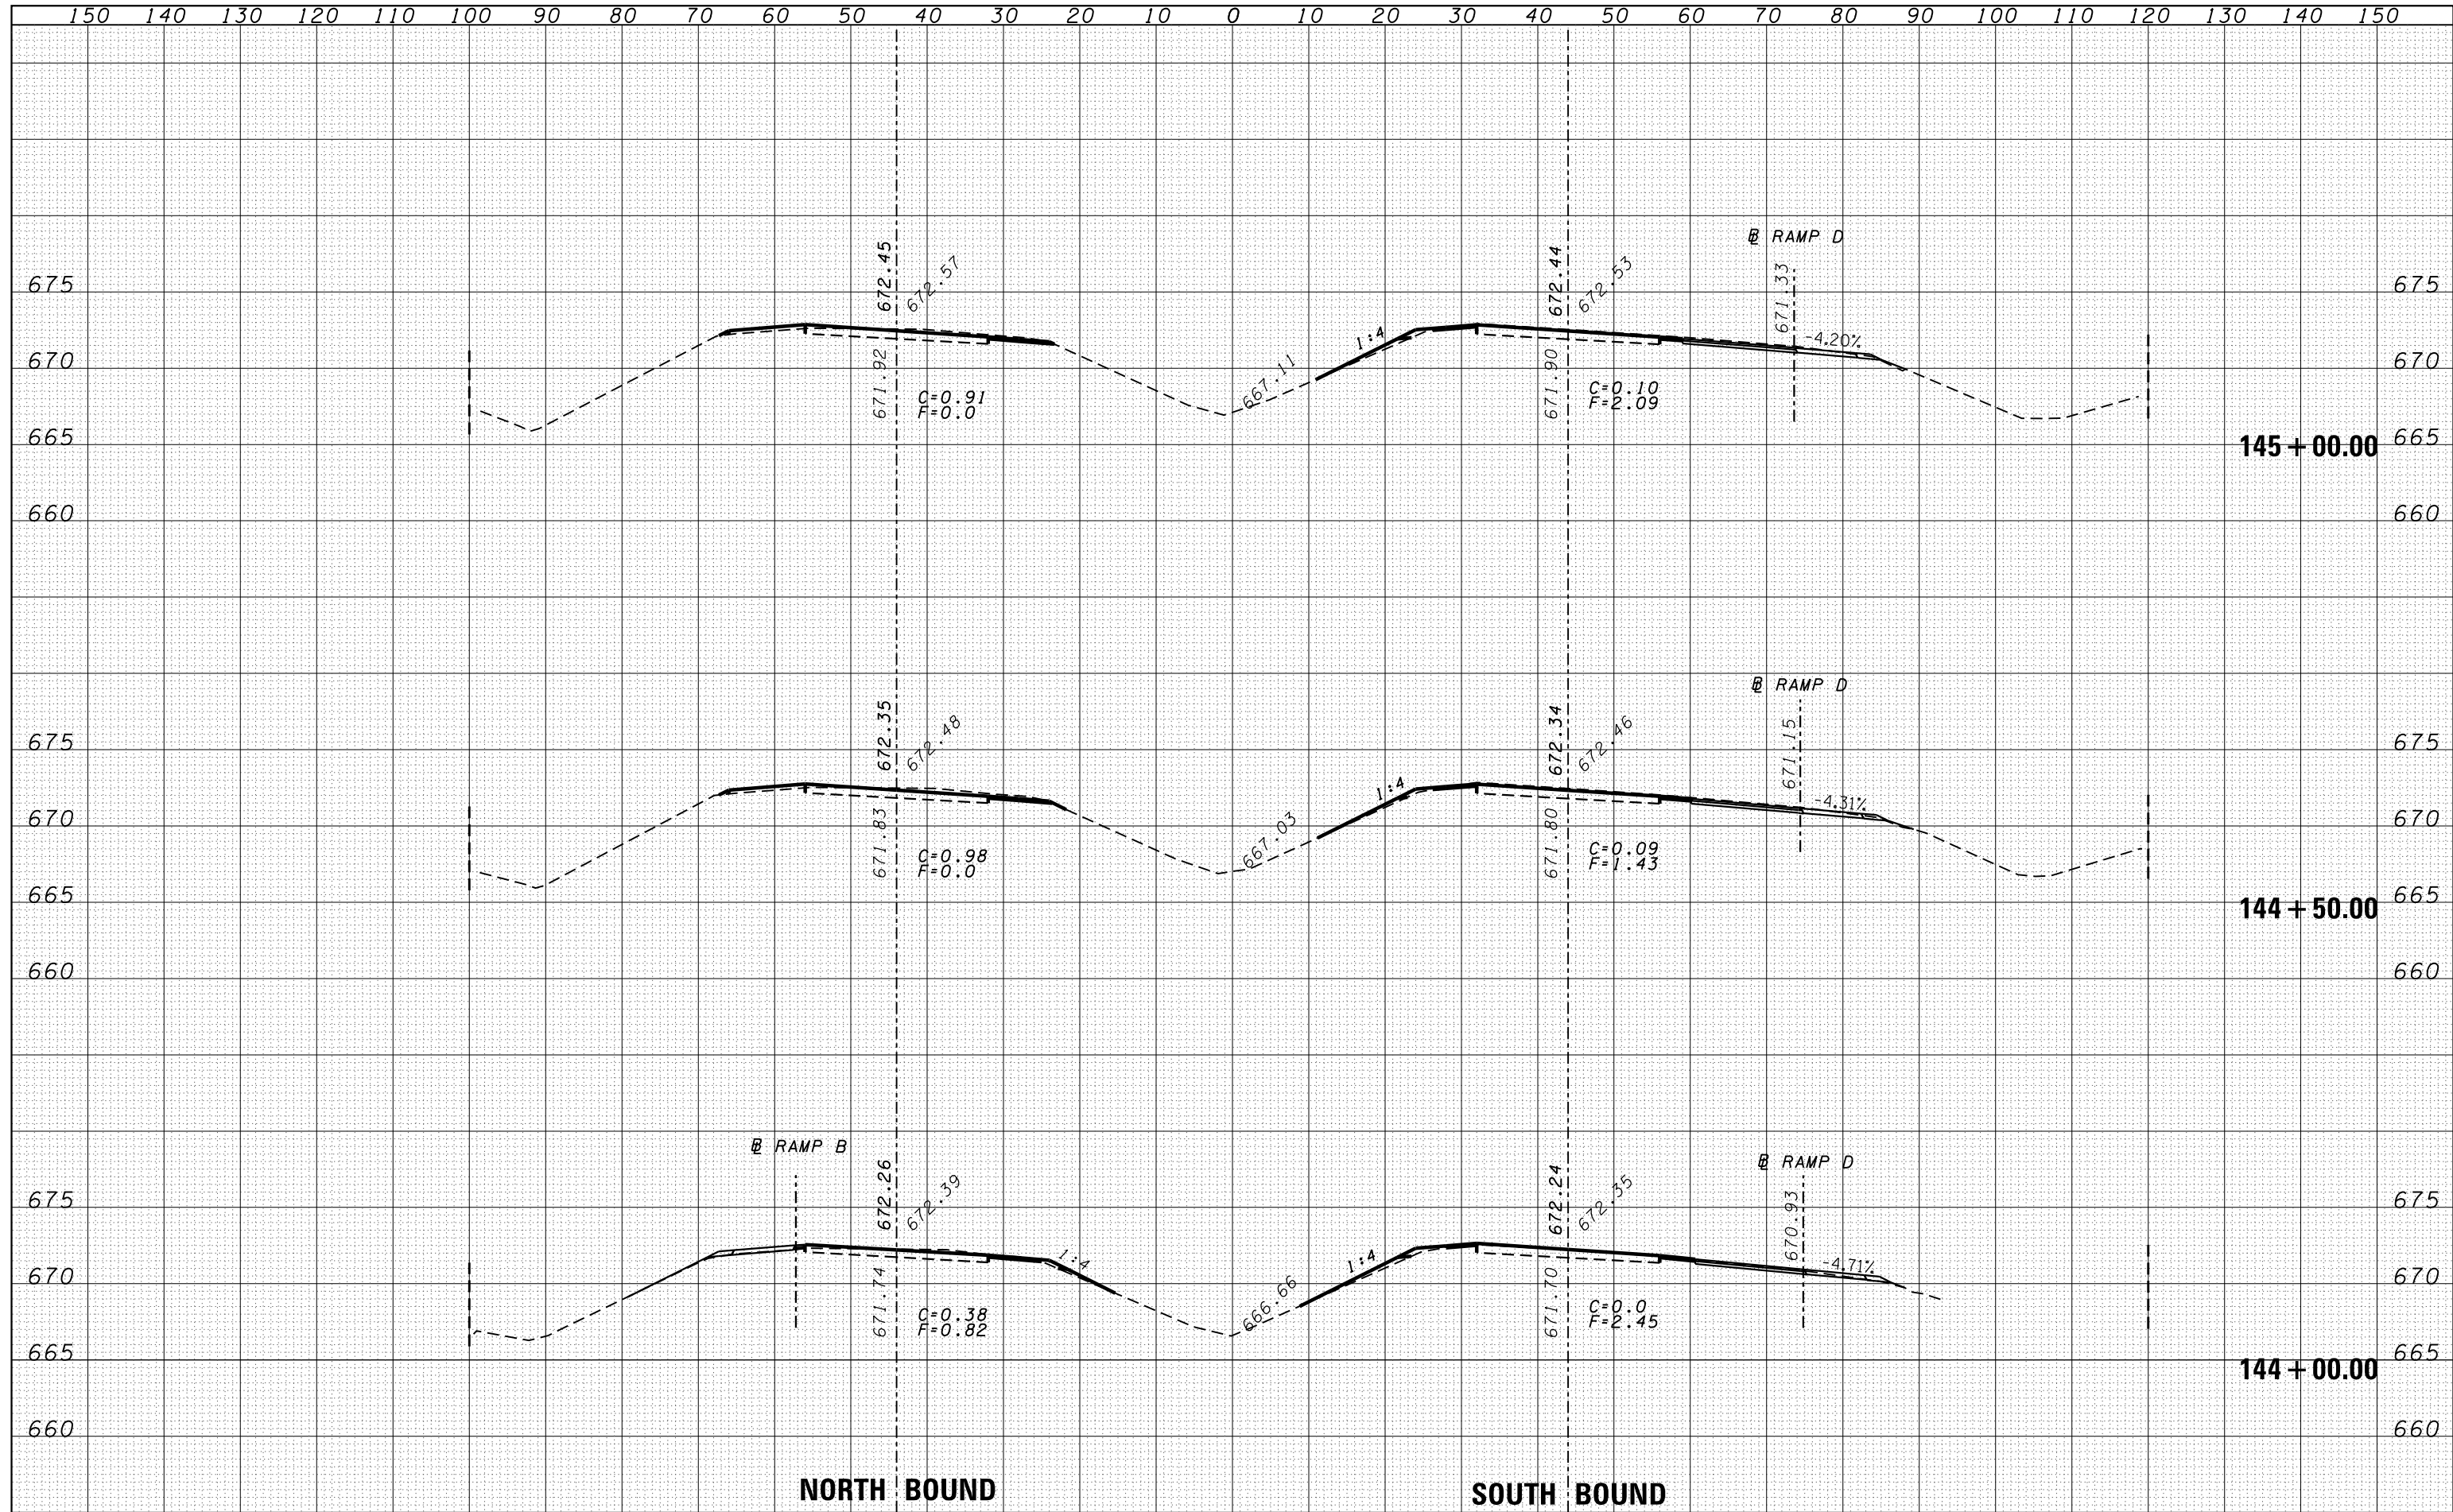

FILE NAME =	USER NAME = duncanbd	DESIGNED -	REVISD -	STATE OF ILLINOIS DEPARTMENT OF TRANSPORTATION	CROSS SECTIONS SCALE: SHEET NO. OF SHEETS STA. 144+00.00 TO STA. 145+00.00	F.A.I. RTE.	SECTION	COUNTY	TOTAL SHEETS	SHEET NO.
es:\pw\work\pwt\dot\duncanbd\d0319542\0366C53-sh	DRAWN -	REVISD -	57			(38-3)RS-2	IROQUOIS	186	69	
PLOT SCALE = 20.0000' / in.	CHECKED -	REVISD -	CONTRACT NO. 66C53							
PLOT DATE = 6/10/2014	DATE -	REVISD -	FED. ROAD DIST. NO. ILLINOIS FED. AID PROJECT							