


DATE	
BY	
FINAL SURVEY	SURVEYED
NOTE BOOK	PLOTTED
NO.	TEMPLATE
	AREAS
	CHECKED

DATE	
BY	
ORIGINAL SURVEY	SURVEYED
NOTE BOOK	PLOTTED
NO.	TEMPLATE
	AREAS
	CHECKED

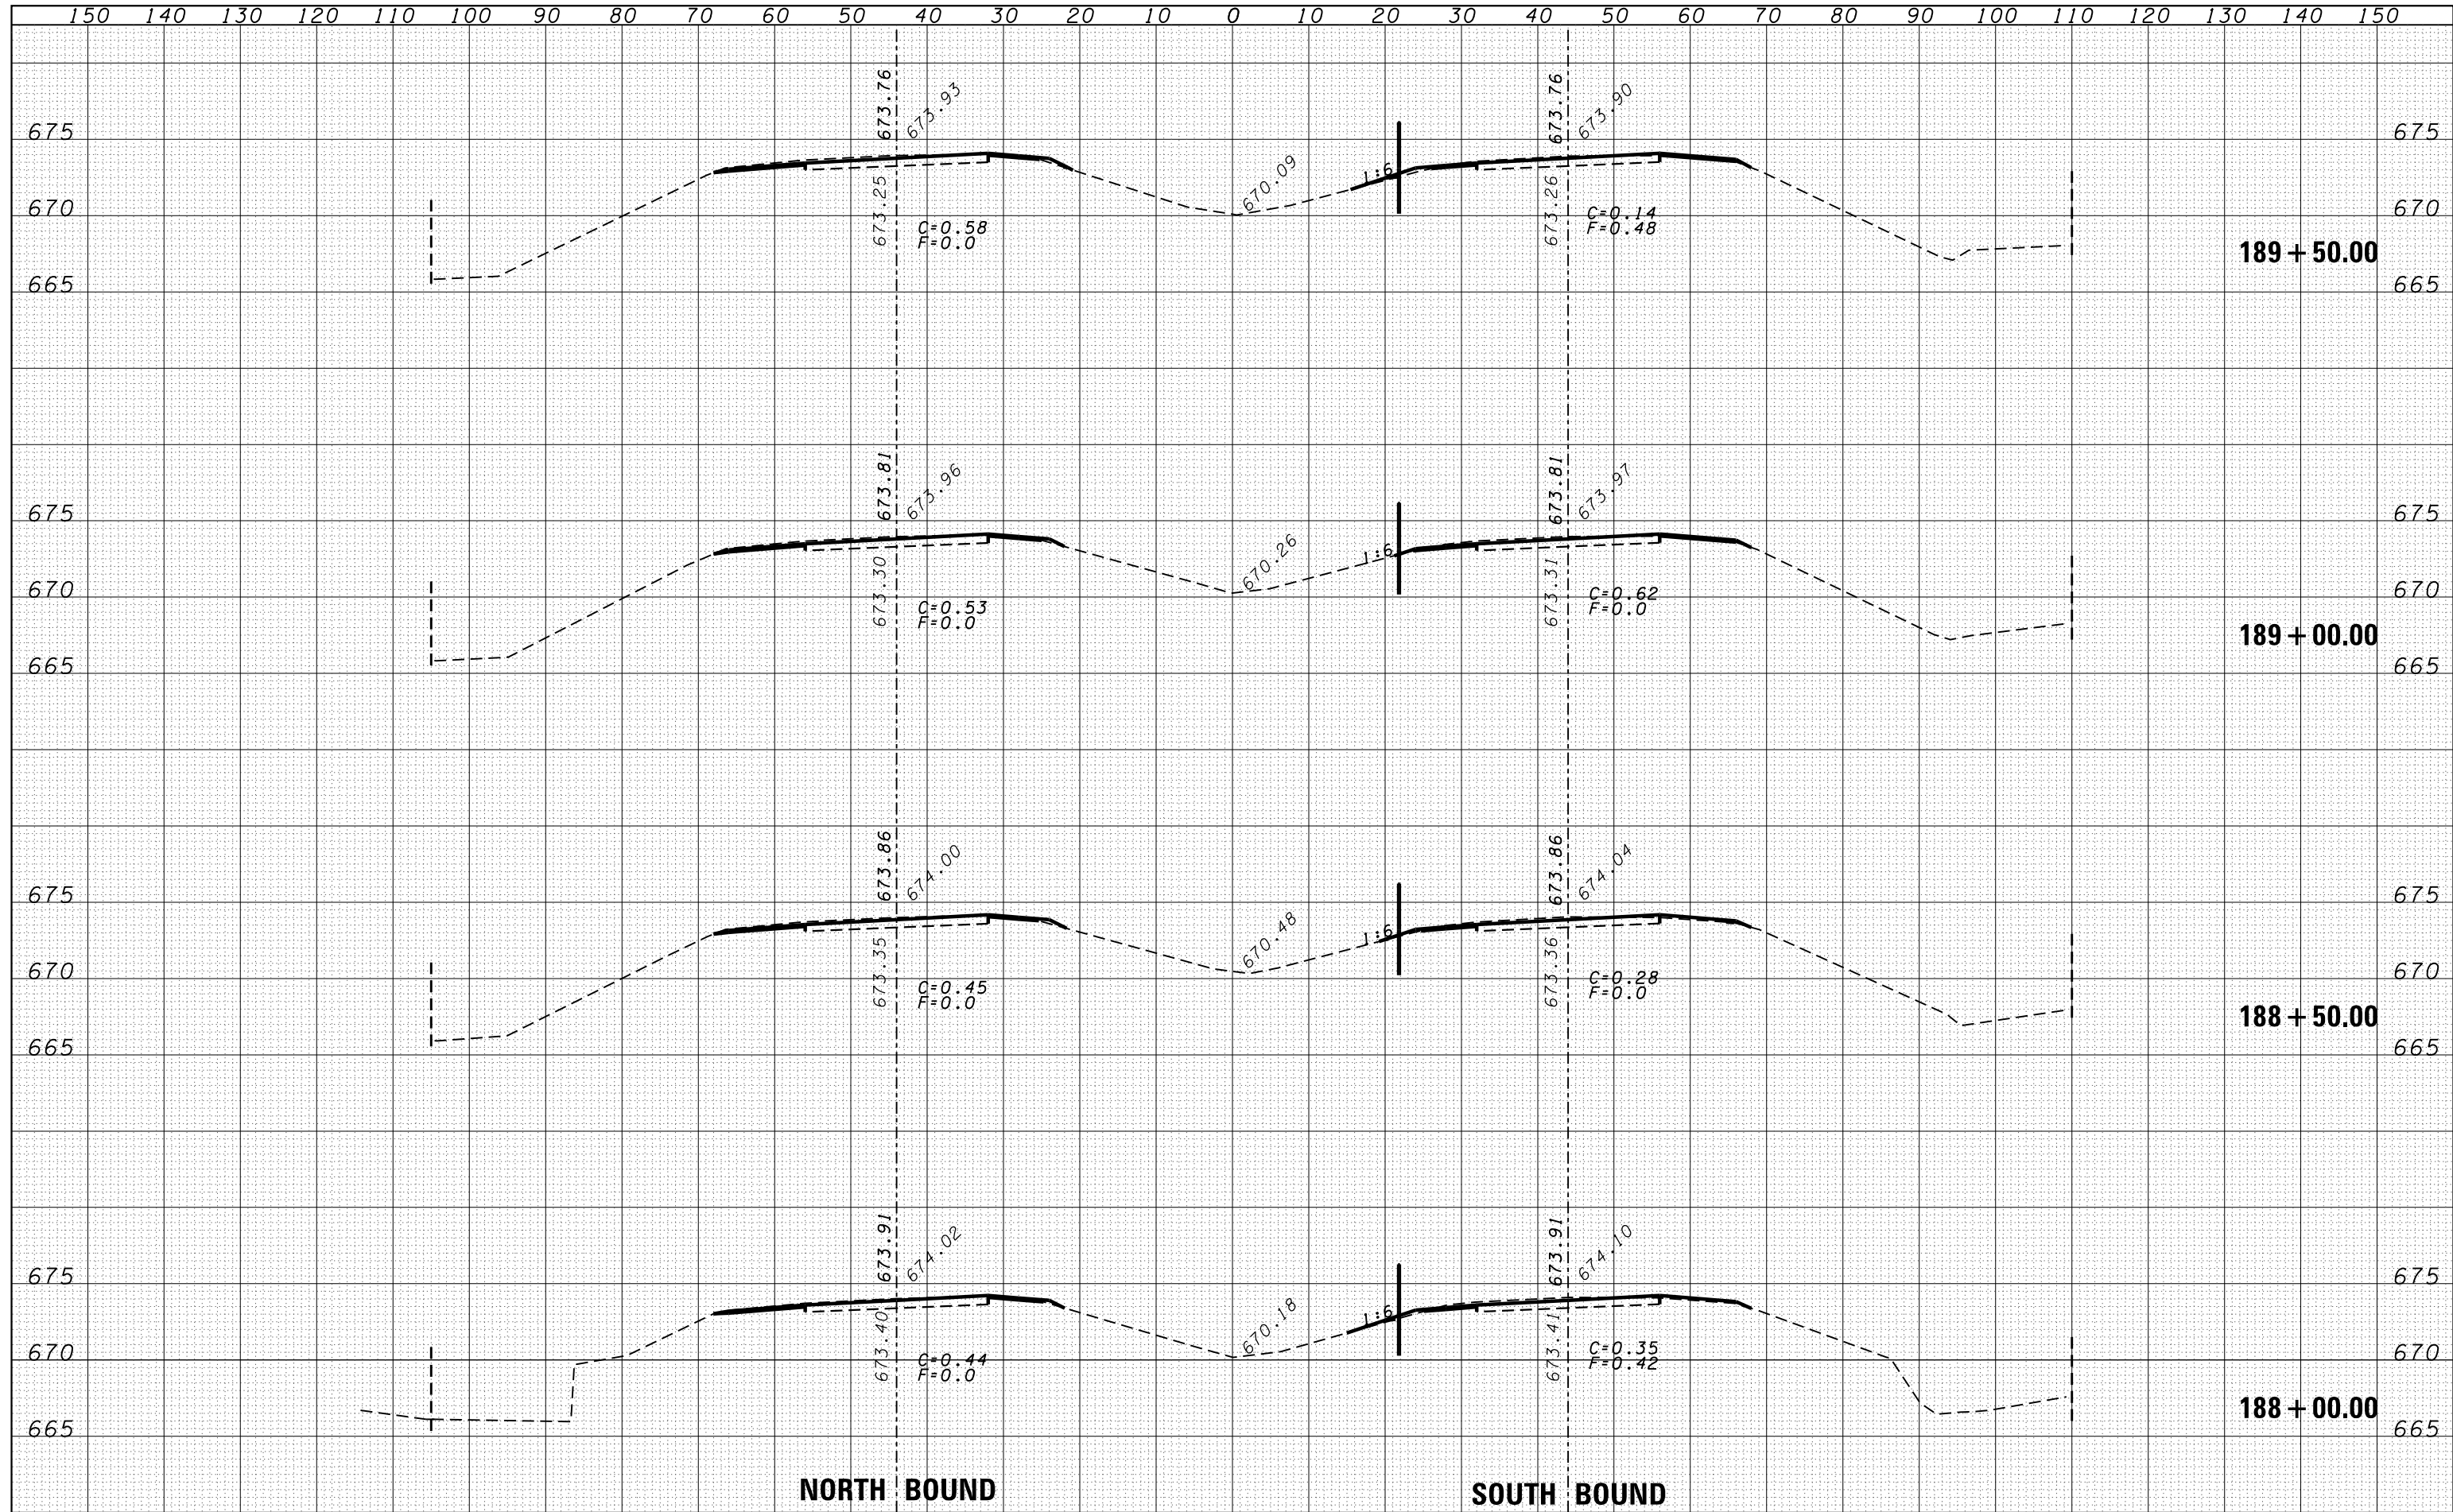

FILE NAME =	USER NAME = duncanbd	DESIGNED -	REVISD -	STATE OF ILLINOIS DEPARTMENT OF TRANSPORTATION	CROSS SECTIONS SCALE: SHEET NO. OF SHEETS STA. 188+00.00 TO STA. 189+50.00	F.A.I. RTE.	SECTION	COUNTY	TOTAL SHEETS	SHEET NO.
es:\pw_work\pwt\dot\duncanbd\d0319542\0366C53-shd-xssh.tdgn	DRAWN -	REVISD -	57			138-31RS-2	IROQUOIS	186	82	
PLOT SCALE = 20.0000' / in.	CHECKED -	REVISD -	CONTRACT NO. 66C53							
PLOT DATE = 6/10/2014	DATE -	REVISD -	FED. ROAD DIST. NO. ILLINOIS FED. AID PROJECT							