


DATE	
BY	
FINAL SURVEY	
PLOTTED	
TEMPLATE	
NOTE BOOK	
AREAS CHECKED	
NO.	

DATE	
BY	
ORIGINAL SURVEY	
PLOTTED	
TEMPLATE	
NOTE BOOK	
AREAS CHECKED	
NO.	

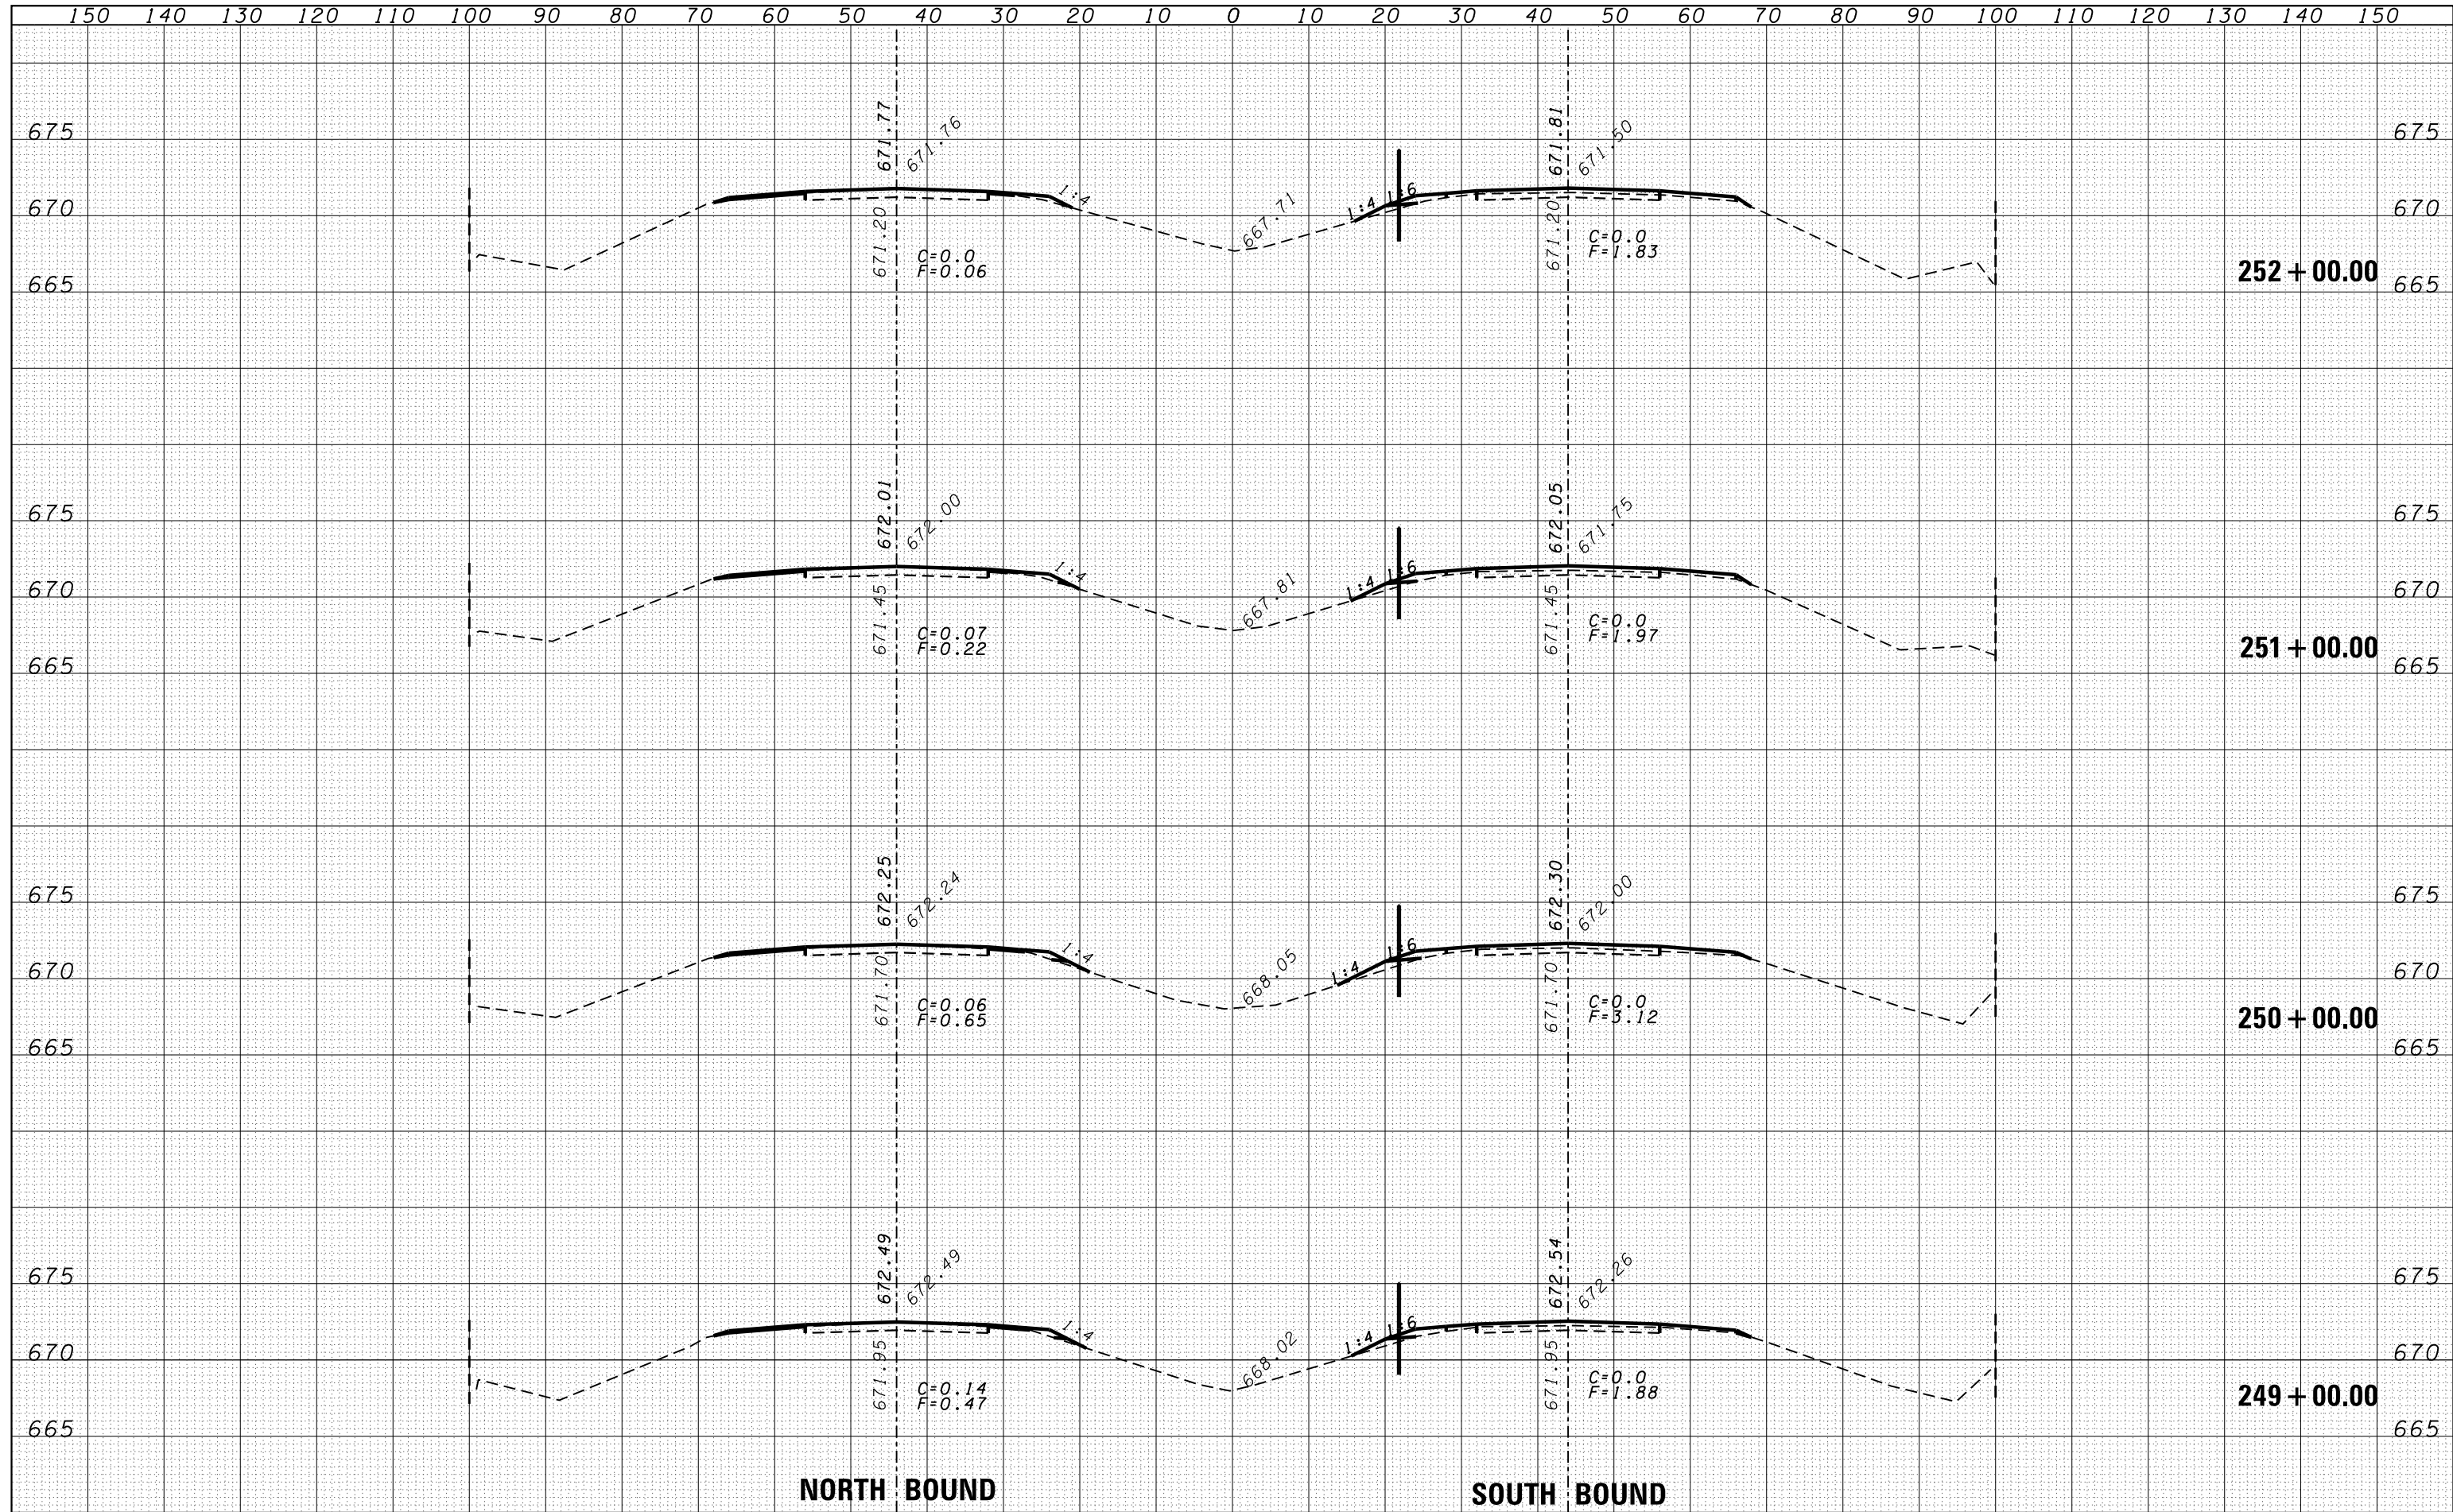

**NORTH BOUND**

**SOUTH BOUND**

FILE NAME =	USER NAME = duncanbd	DESIGNED -	REVISED -	<b>STATE OF ILLINOIS DEPARTMENT OF TRANSPORTATION</b>	<b>CROSS SECTIONS</b>	F.A.I. RTE.	SECTION	COUNTY	TOTAL SHEETS	SHEET NO.
es:\pw\work\p\dot\duncanbd\d0319542\0366C53-sh	DRAWN -	REVISED -	57			(38-3)RS-2	IROQUOIS	186	118	
PLOT SCALE = 20.0000' / in.	CHECKED -	REVISED -	CONTRACT NO. 66C53							
PLOT DATE = 6/10/2014	DATE -	REVISED -	FED. ROAD DIST. NO. ILLINOIS FED. AID PROJECT							
SCALE:						SHEET NO.	OF	SHEETS	STA. 249+00.00	TO STA. 252+00.00