


DATE	
BY	
SURVEYED	
PLOTTED	
TEMPLATE	
AREAS	
CHECKED	
FINAL SURVEY	
NOTE BOOK	
NO.	

DATE	
BY	
SURVEYED	
PLOTTED	
TEMPLATE	
AREAS	
CHECKED	
ORIGINAL SURVEY	
NOTE BOOK	
NO.	

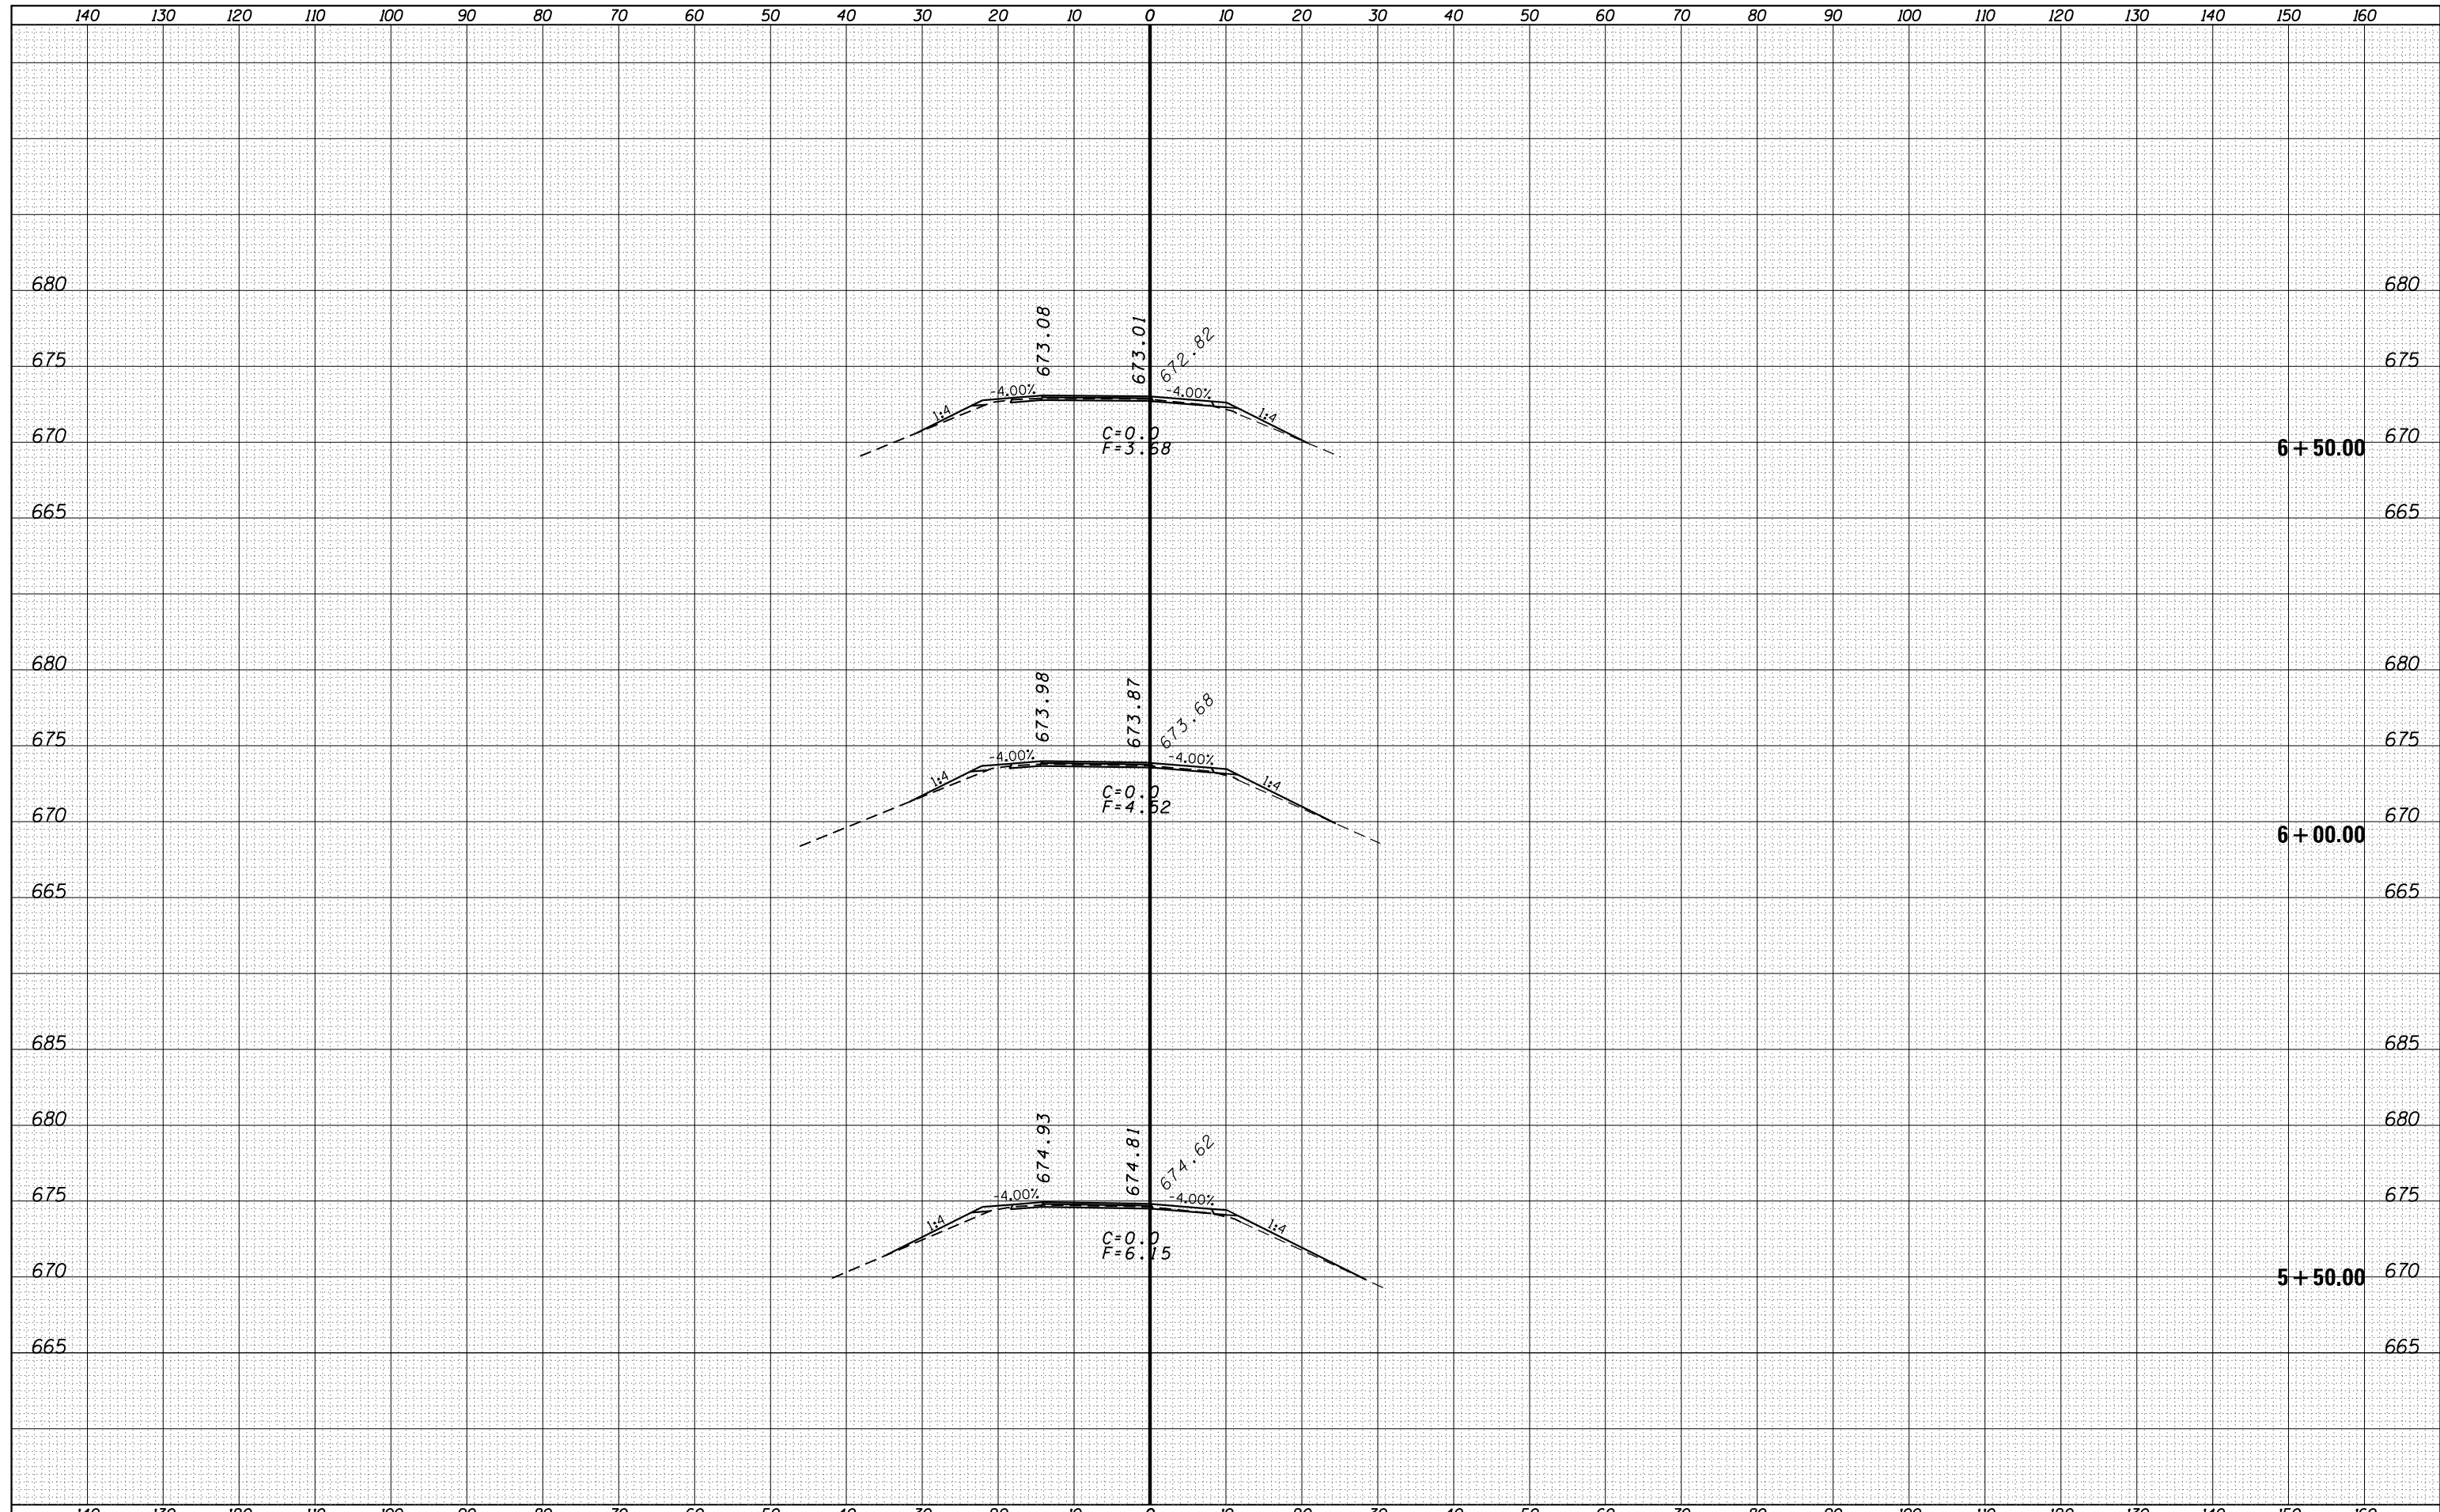

FILE NAME =	USER NAME = duncanbd	DESIGNED -	REVISED -	<p align="center">STATE OF ILLINOIS DEPARTMENT OF TRANSPORTATION</p> <p align="center">CROSS SECTIONS - RAMP A</p>	F.A.I. RTÉ.	SECTION	COUNTY	TOTAL SHEETS	SHEET NO.
es:\pw_work\pwidot\duncanbd\0319542\0366C53-xshtrmpa.dgn	DRAWN -	REVISED -	57		(38-3)RS-2	IROQUOIS	186	133	
Default	PLOT SCALE = 20.0000' / in.	CHECKED -	REVISED -		CONTRACT NO. 66C53		ILLINOIS FED. AID PROJECT		
	PLOT DATE = 6/10/2014	DATE -	REVISED -		SCALE:	SHEET OF SHEETS	STA. 5+50.00 TO STA. 6+50.00		