


BY	DATE

FINAL SURVEY	SURVEYED
NOTE BOOK	PLOTTED
NO.	TEMPLATE
	AREAS
	CHECKED

BY	DATE

ORIGINAL SURVEY	SURVEYED
NOTE BOOK	PLOTTED
NO.	TEMPLATE
	AREAS
	CHECKED

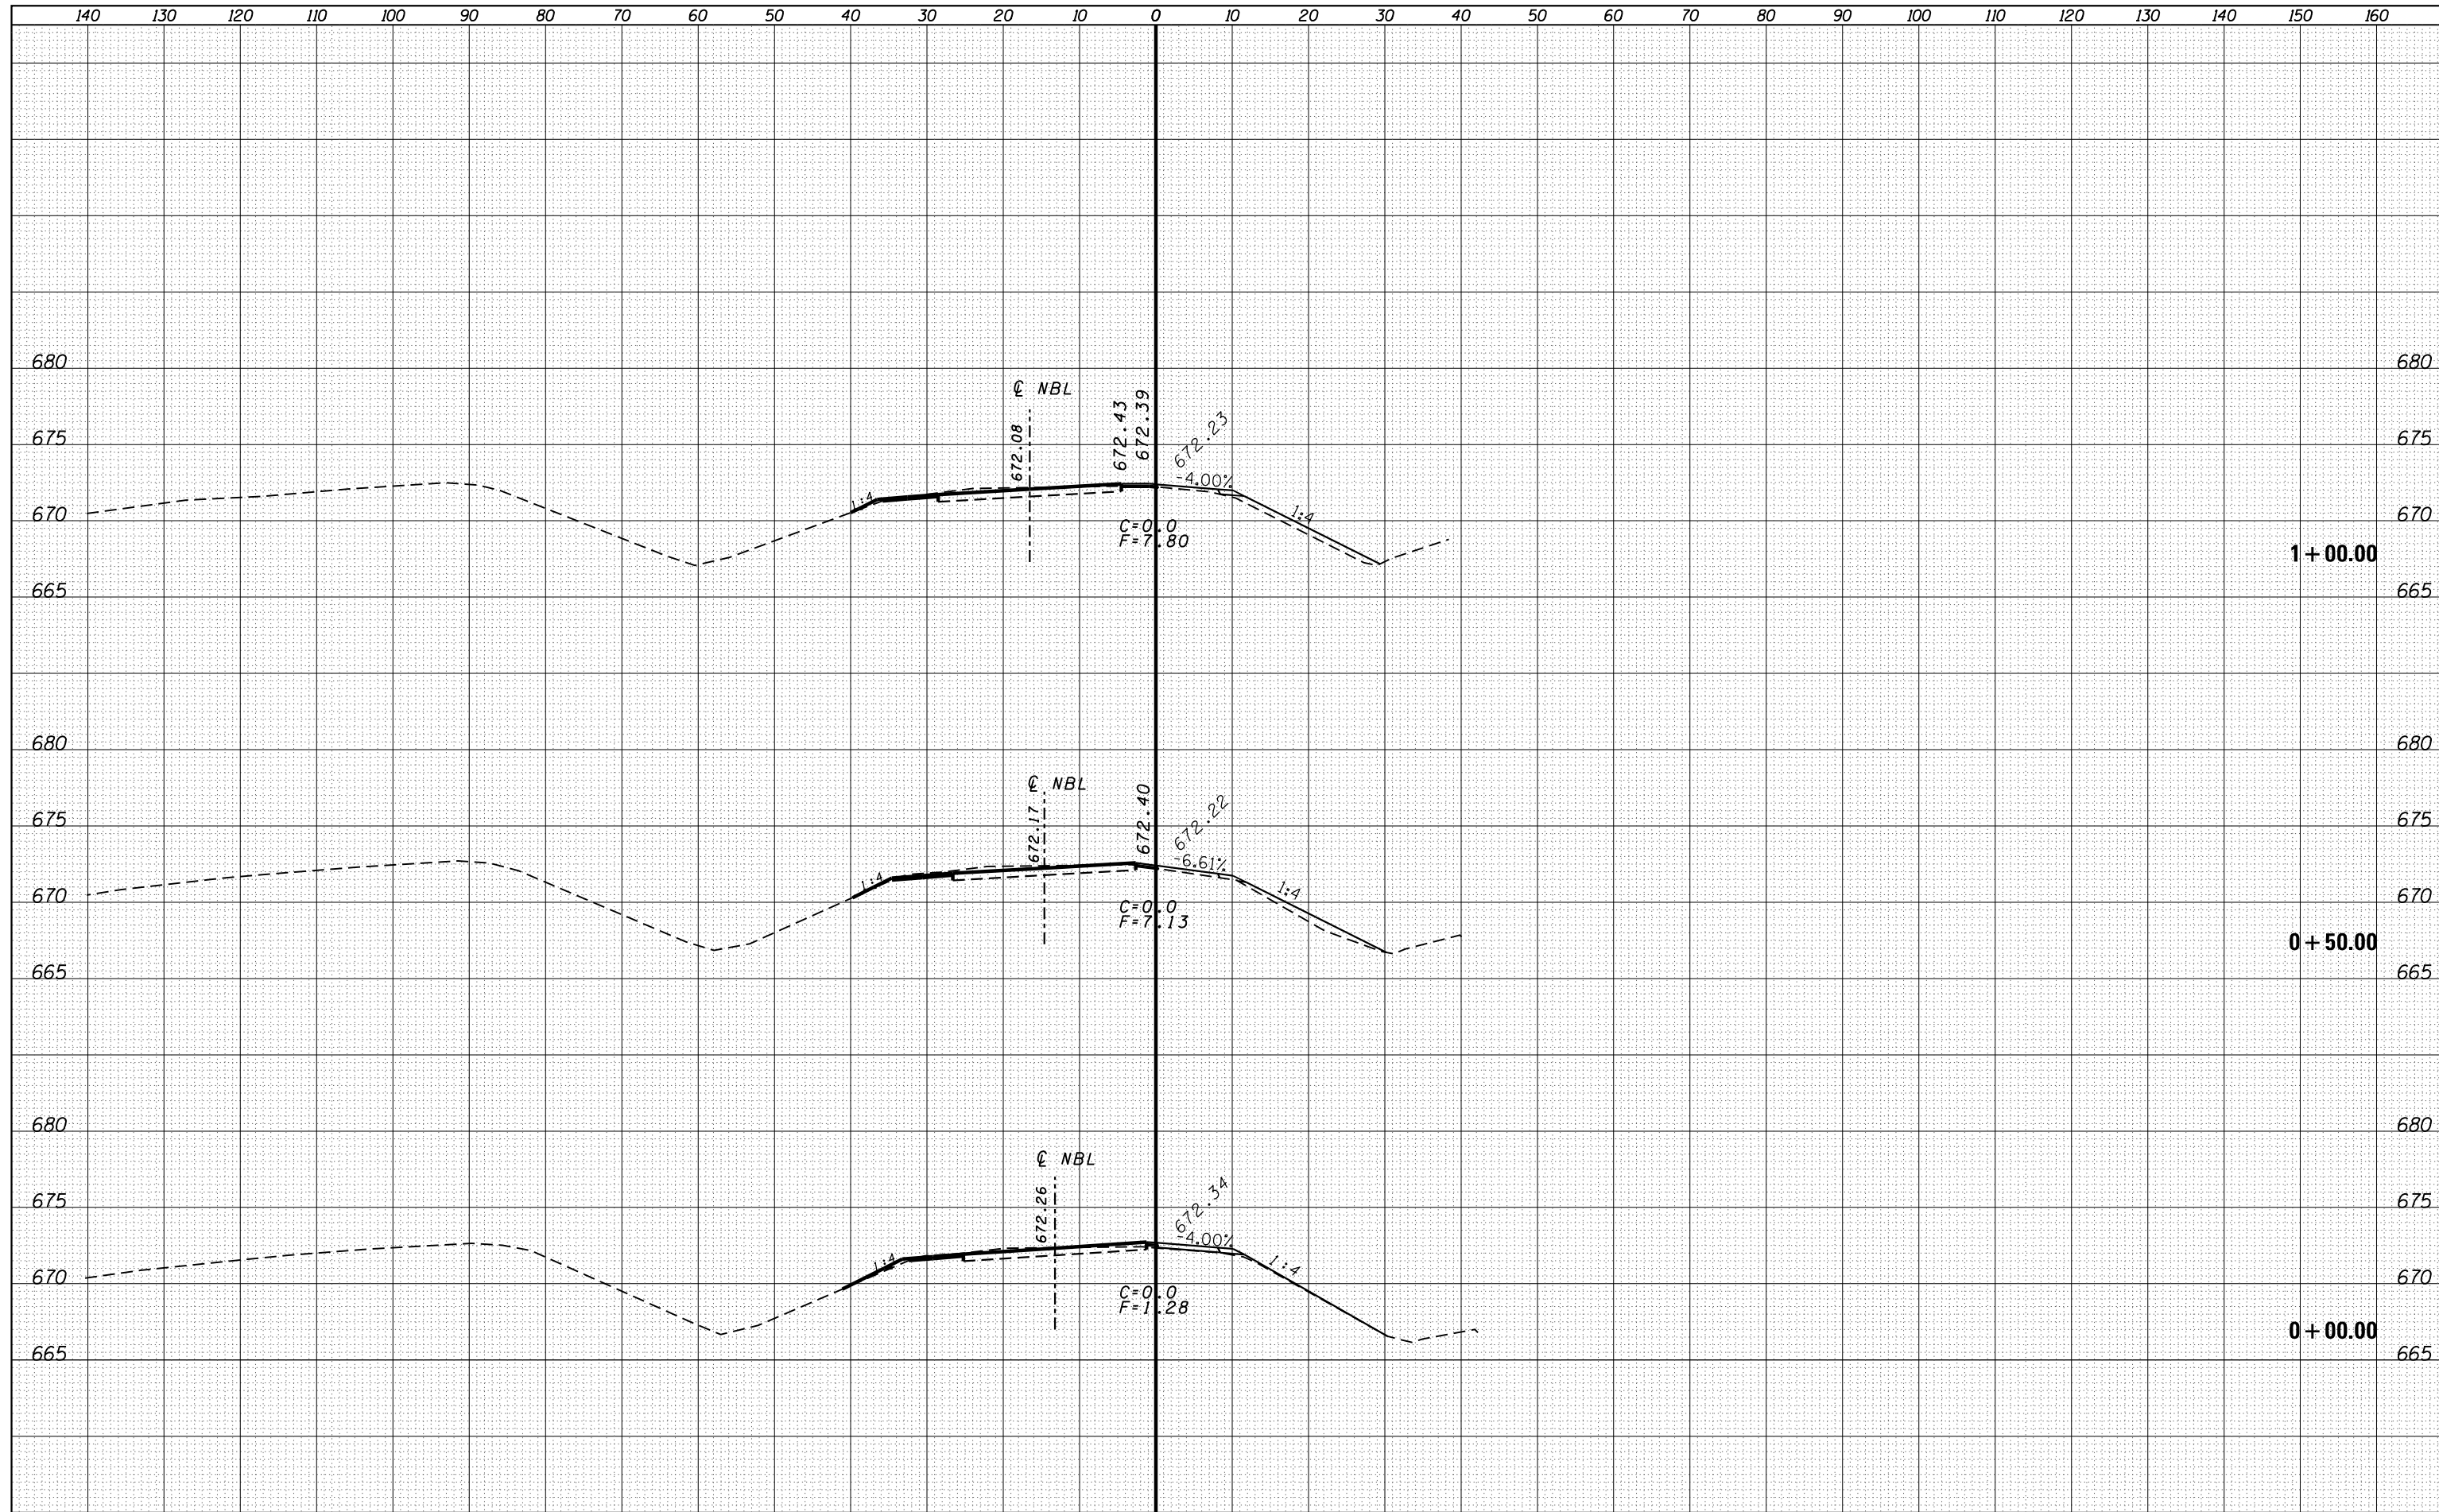

FILE NAME =	USER NAME = duncanbd	DESIGNED -	REVISÉD -	<p align="center">STATE OF ILLINOIS DEPARTMENT OF TRANSPORTATION</p>		CROSS SECTIONS - RAMP B			F.A.I. RTÉ.	SECTION	COUNTY	TOTAL SHEETS	SHEET NO.
es:\pw_work\pwidot\duncanbd\d0319542\0366C53-xshtrmpb.dgn		DRAWN -	REVISÉD -			57	(38-3)RS-2	IROQUOIS	186	144			
Default	PLOT SCALE = 20.0000 ' / in.	CHECKED -	REVISÉD -			SCALE:	SHEET	OF	SHEETS	STA. +00.00	TO STA. 1+00.00	CONTRACT NO. 66C53	
	PLOT DATE = 6/10/2014	DATE -	REVISÉD -							ILLINOIS FED. AID PROJECT			