


BY	DATE
FINAL SURVEY	SURVEYED
NOTE BOOK	PLOTTED
NO.	TEMPLATE
	AREAS
	CHECKED

BY	DATE
ORIGINAL SURVEY	SURVEYED
NOTE BOOK	PLOTTED
NO.	TEMPLATE
	AREAS
	CHECKED

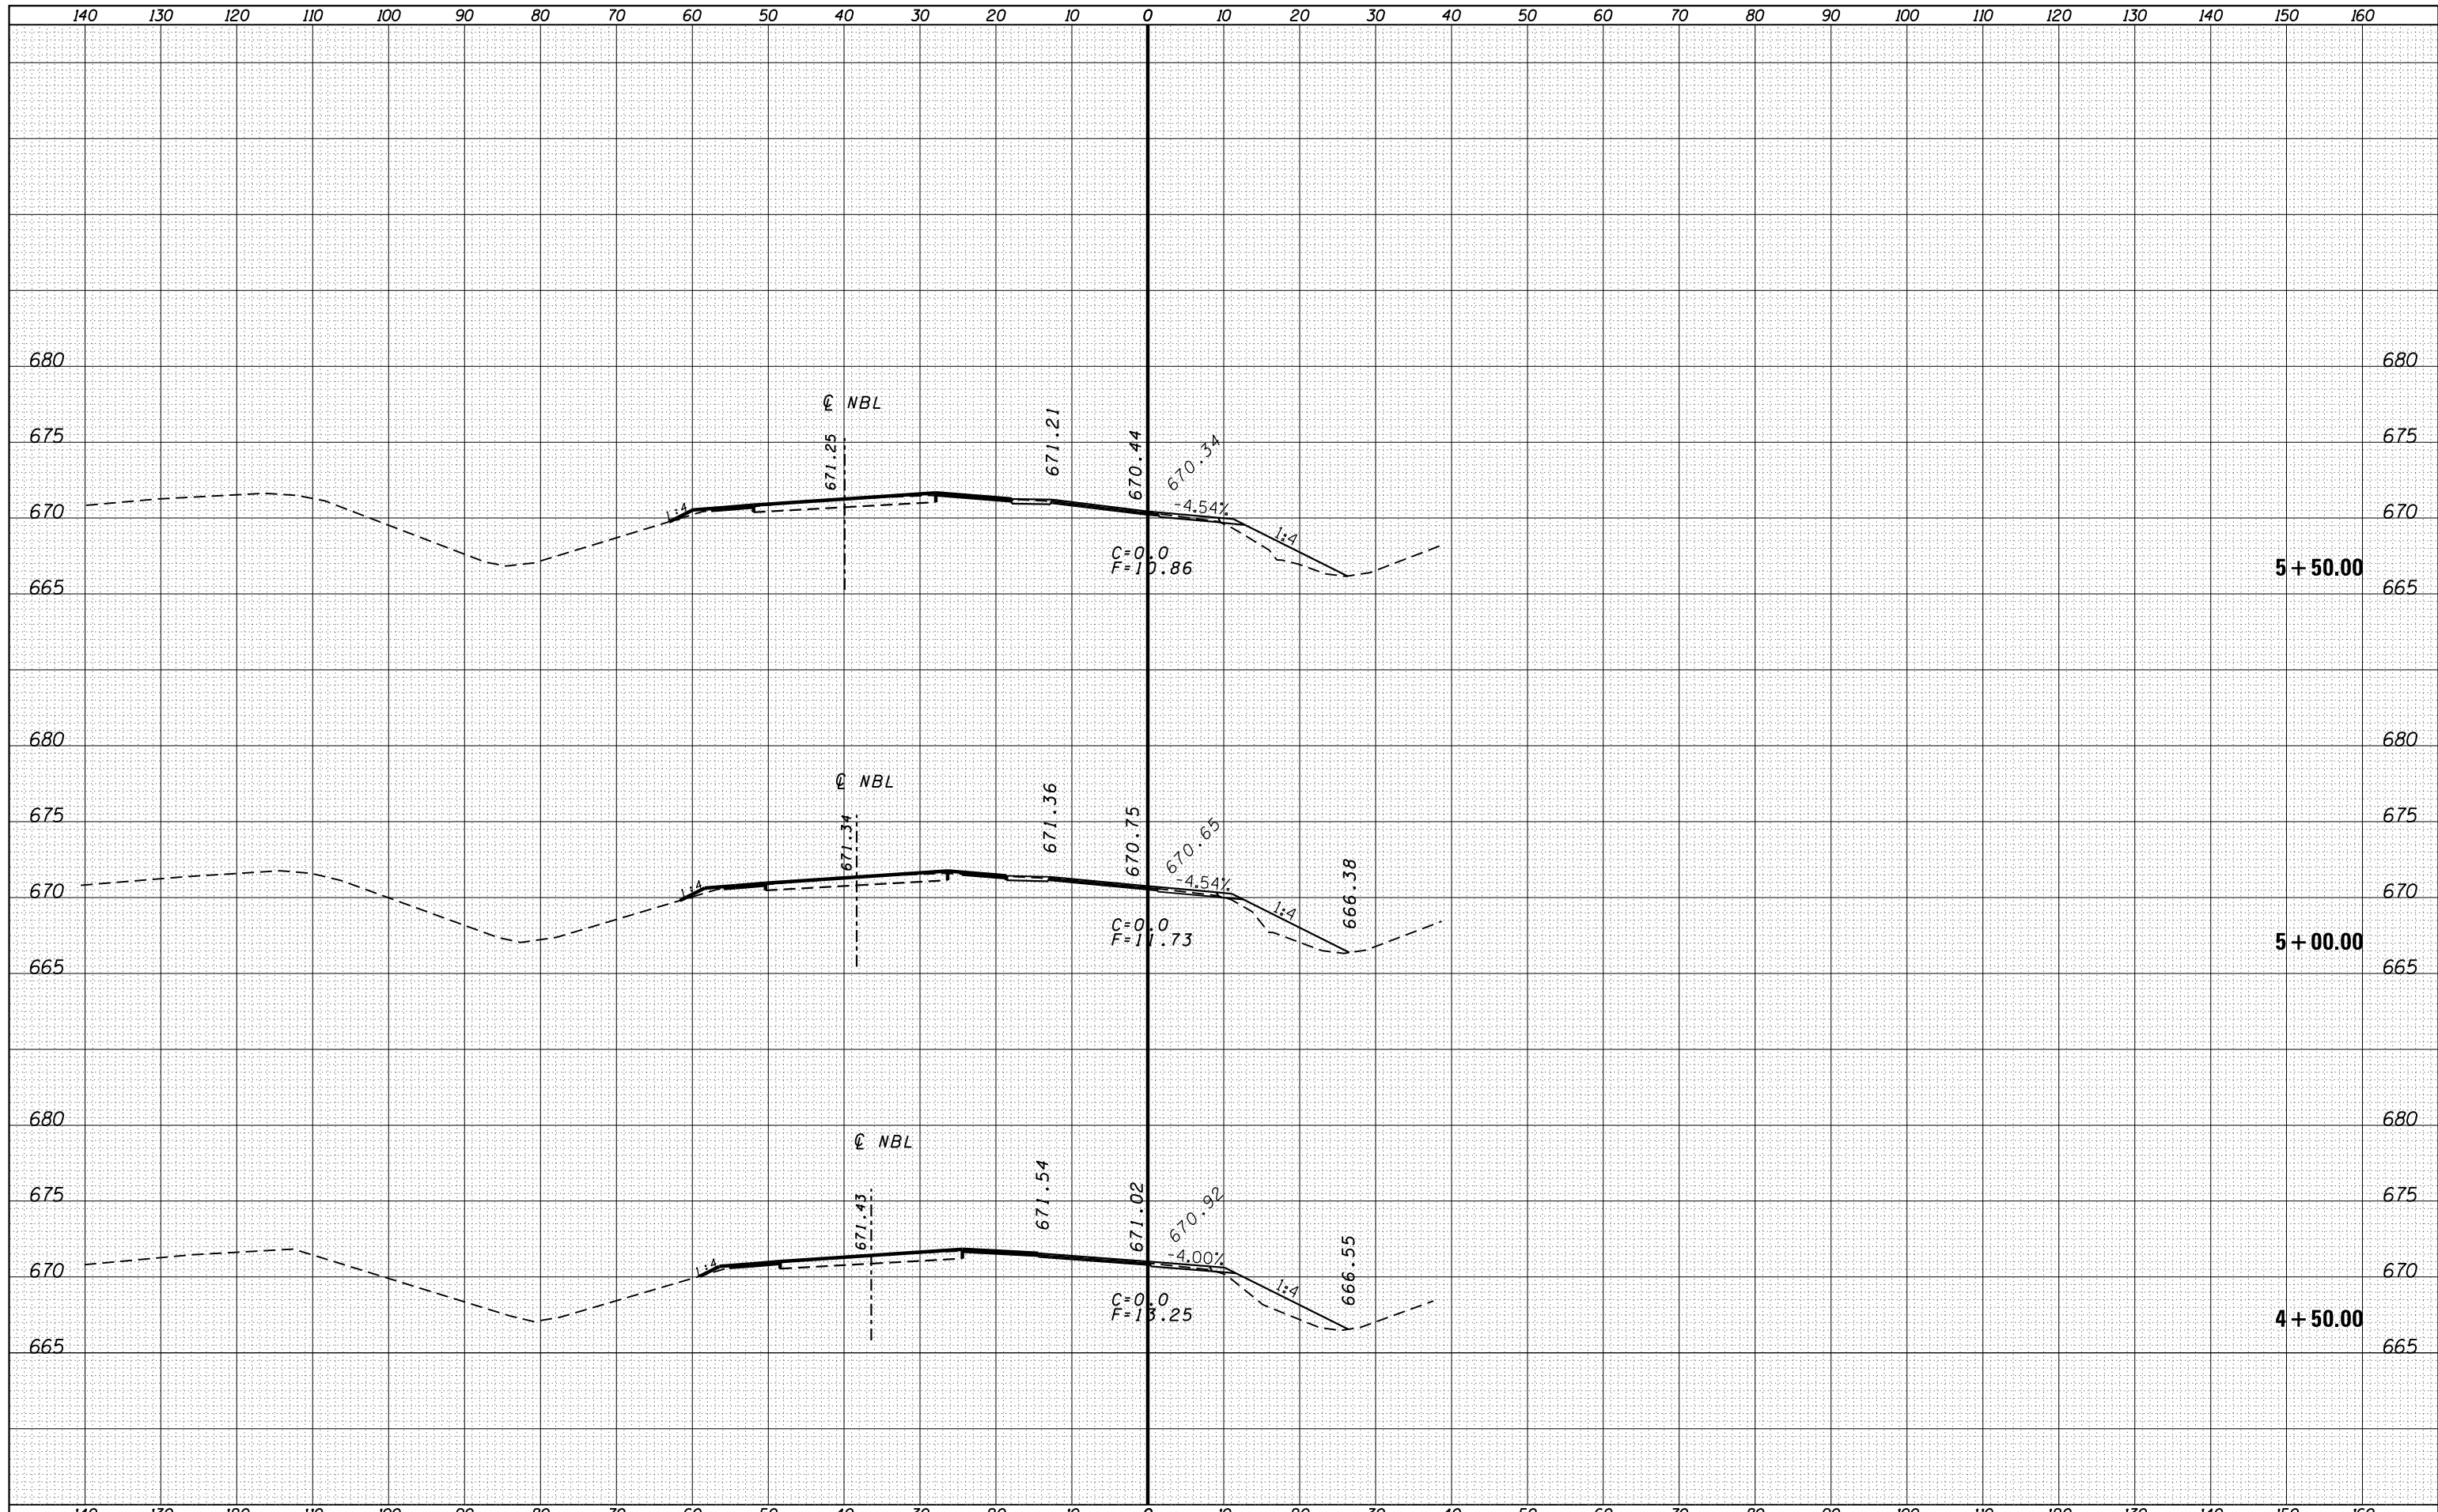

FILE NAME =	USER NAME = duncanbd
es:\pw_work\pwidot\duncanbd\0319542\0366C53-xshtrmpb.dgn	
PLOT SCALE = 20.0000' / in.	
PLOT DATE = 6/10/2014	

DESIGNED -	REVISÉ -
DRAWN -	REVISÉ -
CHECKED -	REVISÉ -
DATE -	REVISÉ -

**STATE OF ILLINOIS  
DEPARTMENT OF TRANSPORTATION**

<b>CROSS SECTIONS - RAMP B</b>			
SCALE:	SHEET	OF	SHEETS
			STA. 4+50.00 TO STA. 5+50.00

F.A.I. RTÉ.	SECTION	COUNTY	TOTAL SHEETS	SHEET NO.
57	(38-3)RS-2	IROQUOIS	186	147
				CONTRACT NO. 66C53
ILLINOIS FED. AID PROJECT				