


DATE	
BY	
SURVEYED	
PLOTTED	
TEMPLATE	
AREAS	
CHECKED	
FINAL SURVEY	
NOTE BOOK	
NO.	

DATE	
BY	
SURVEYED	
PLOTTED	
TEMPLATE	
AREAS	
CHECKED	
ORIGINAL SURVEY	
NOTE BOOK	
NO.	

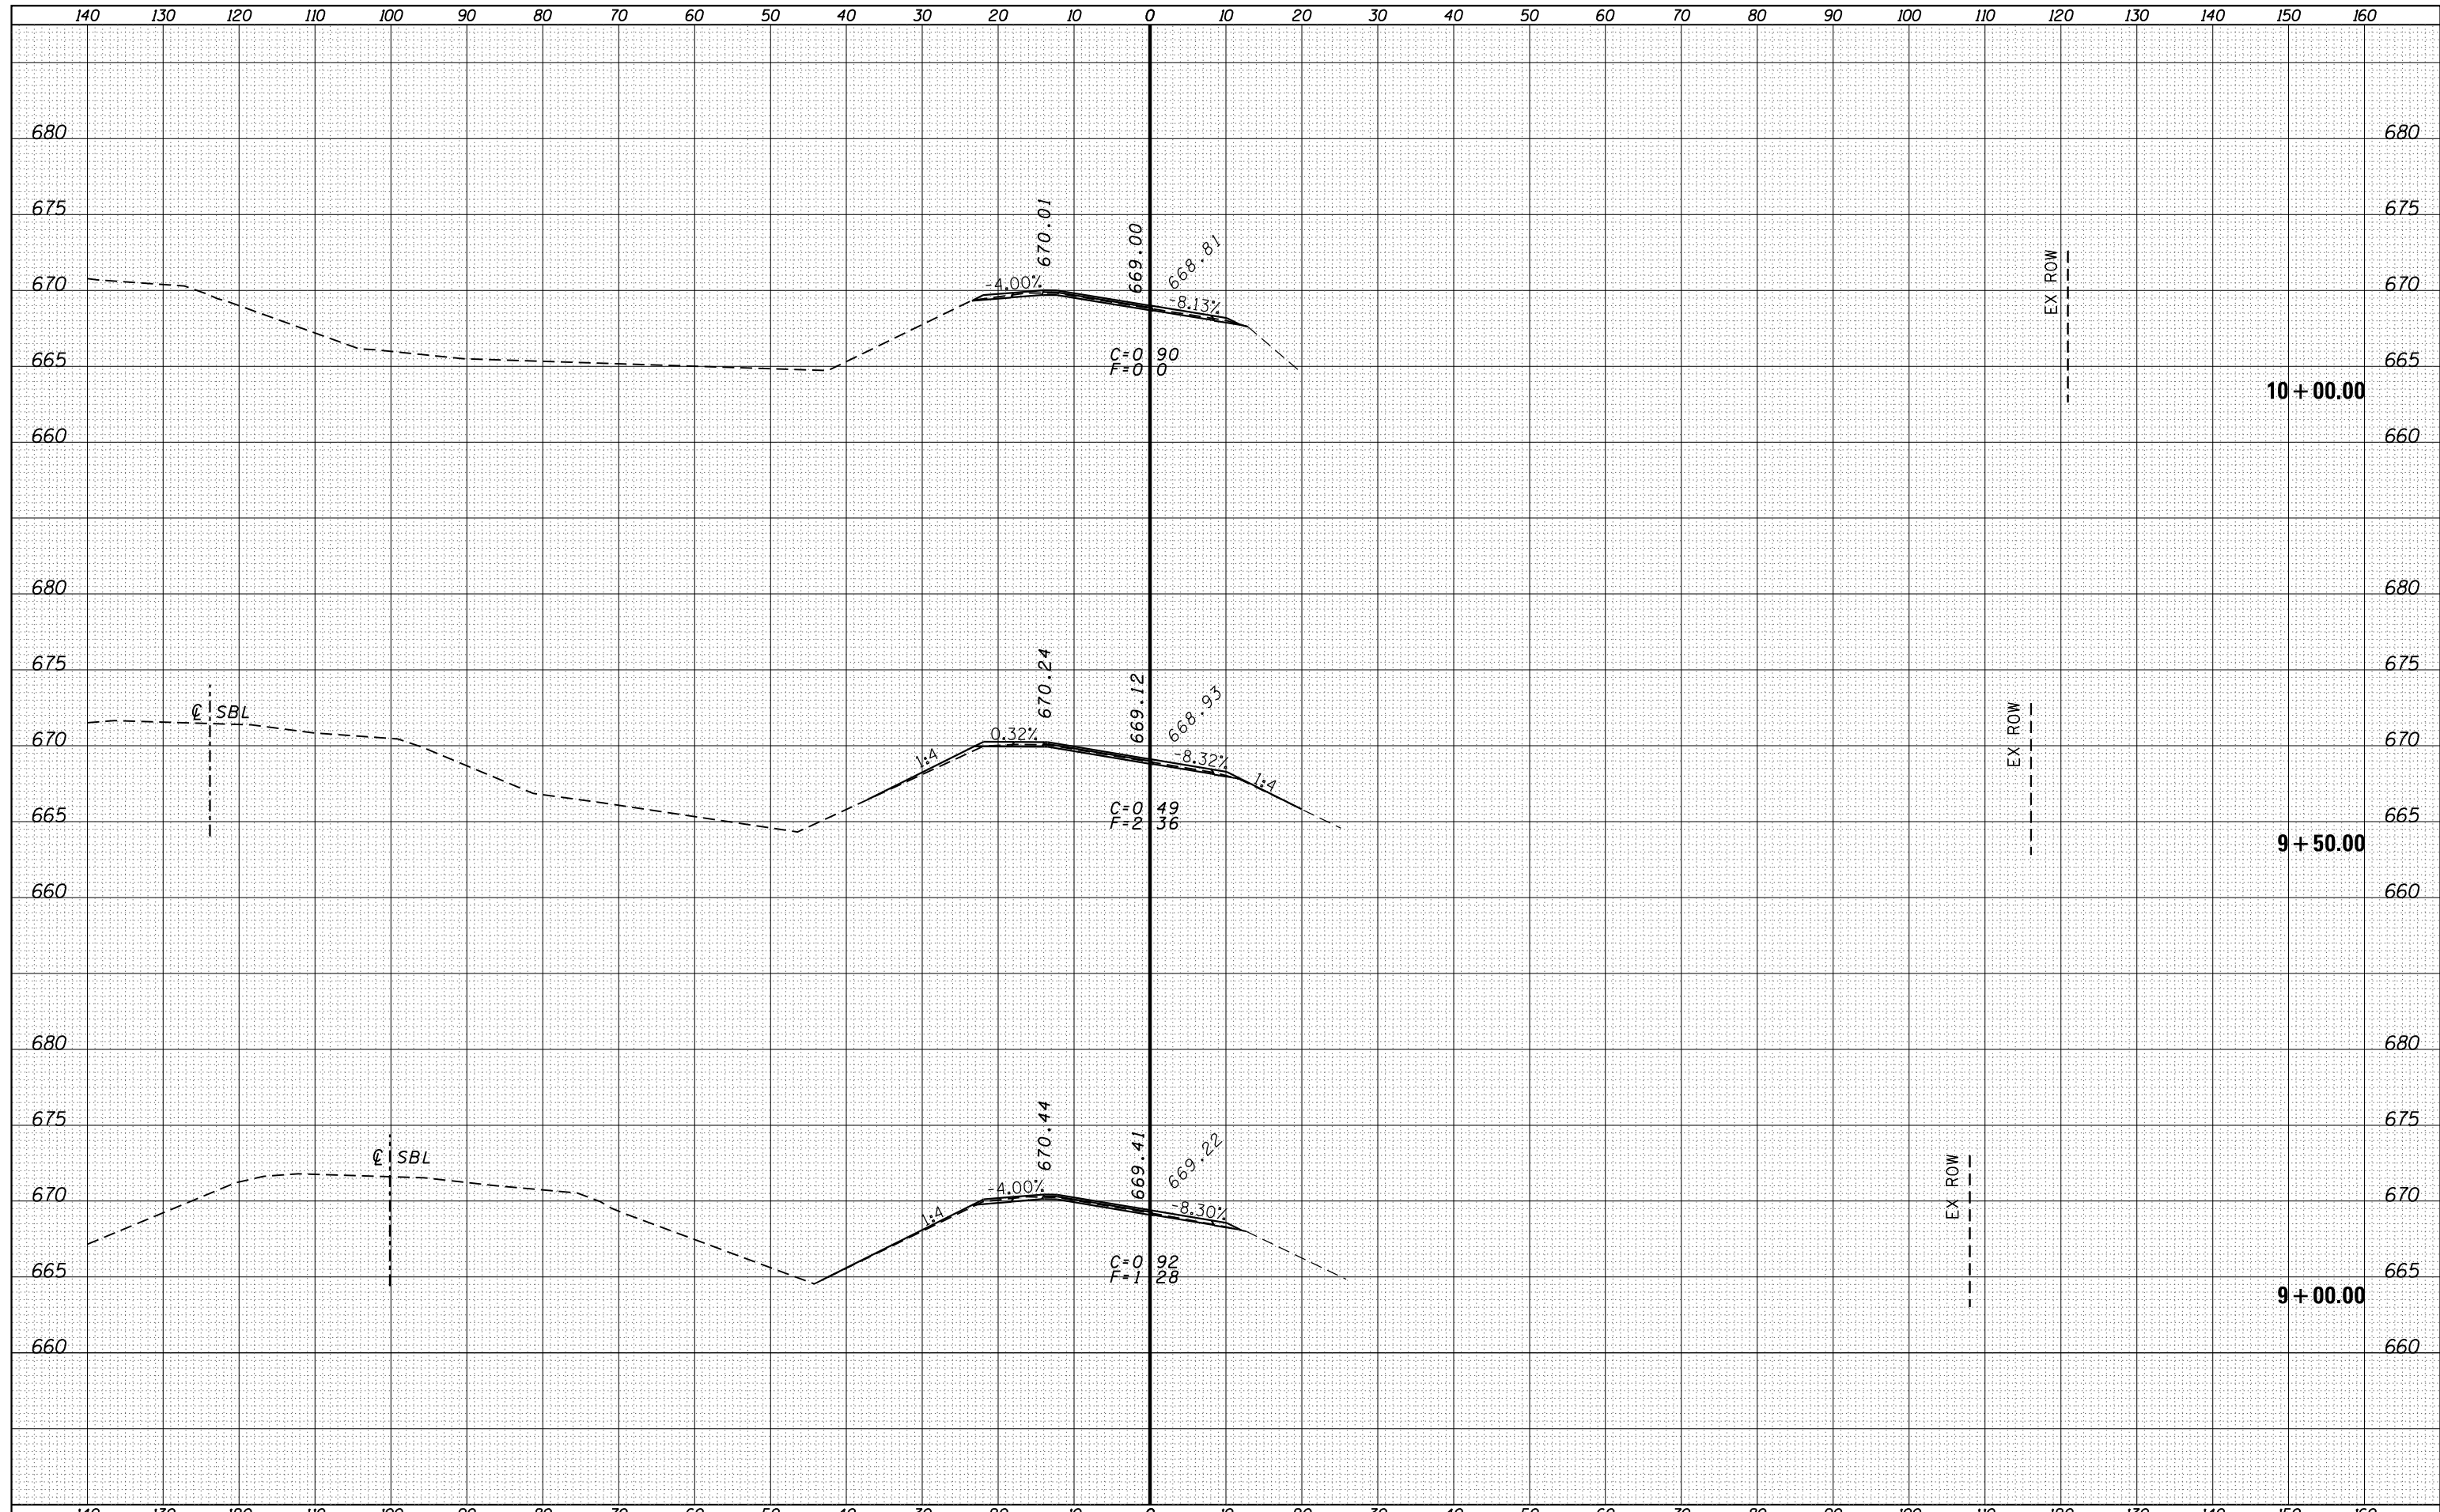

FILE NAME =	USER NAME = duncanbd	DESIGNED -	REVISÉD -	STATE OF ILLINOIS DEPARTMENT OF TRANSPORTATION	CROSS SECTIONS - RAMP C			F.A.I. RTE.	SECTION	COUNTY	TOTAL SHEETS	SHEET NO.
es:\pw_work\pwidth\duncanbd\0319542\0366C53-xshtrmpc.dgn	DESIGNED -	REVISÉD -	57					(38-3)RS-2	IROQUOIS	186	164	
Default	PLOT SCALE = 20.0000' / in.	CHECKED -	REVISÉD -		SCALE:	SHEET	OF	SHEETS	STA. 9+00.00	TO STA. 10+00.00	CONTRACT NO. 66C53	ILLINOIS FED. AID PROJECT
	PLOT DATE = 6/10/2014	DATE -	REVISÉD -									