


DATE	
BY	
SURVEYED	
PLOTTED	
TEMPLATE	
AREAS	
CHECKED	
FINAL SURVEY	
NOTE BOOK	
NO.	

DATE	
BY	
SURVEYED	
PLOTTED	
TEMPLATE	
AREAS	
CHECKED	
ORIGINAL SURVEY	
NOTE BOOK	
NO.	

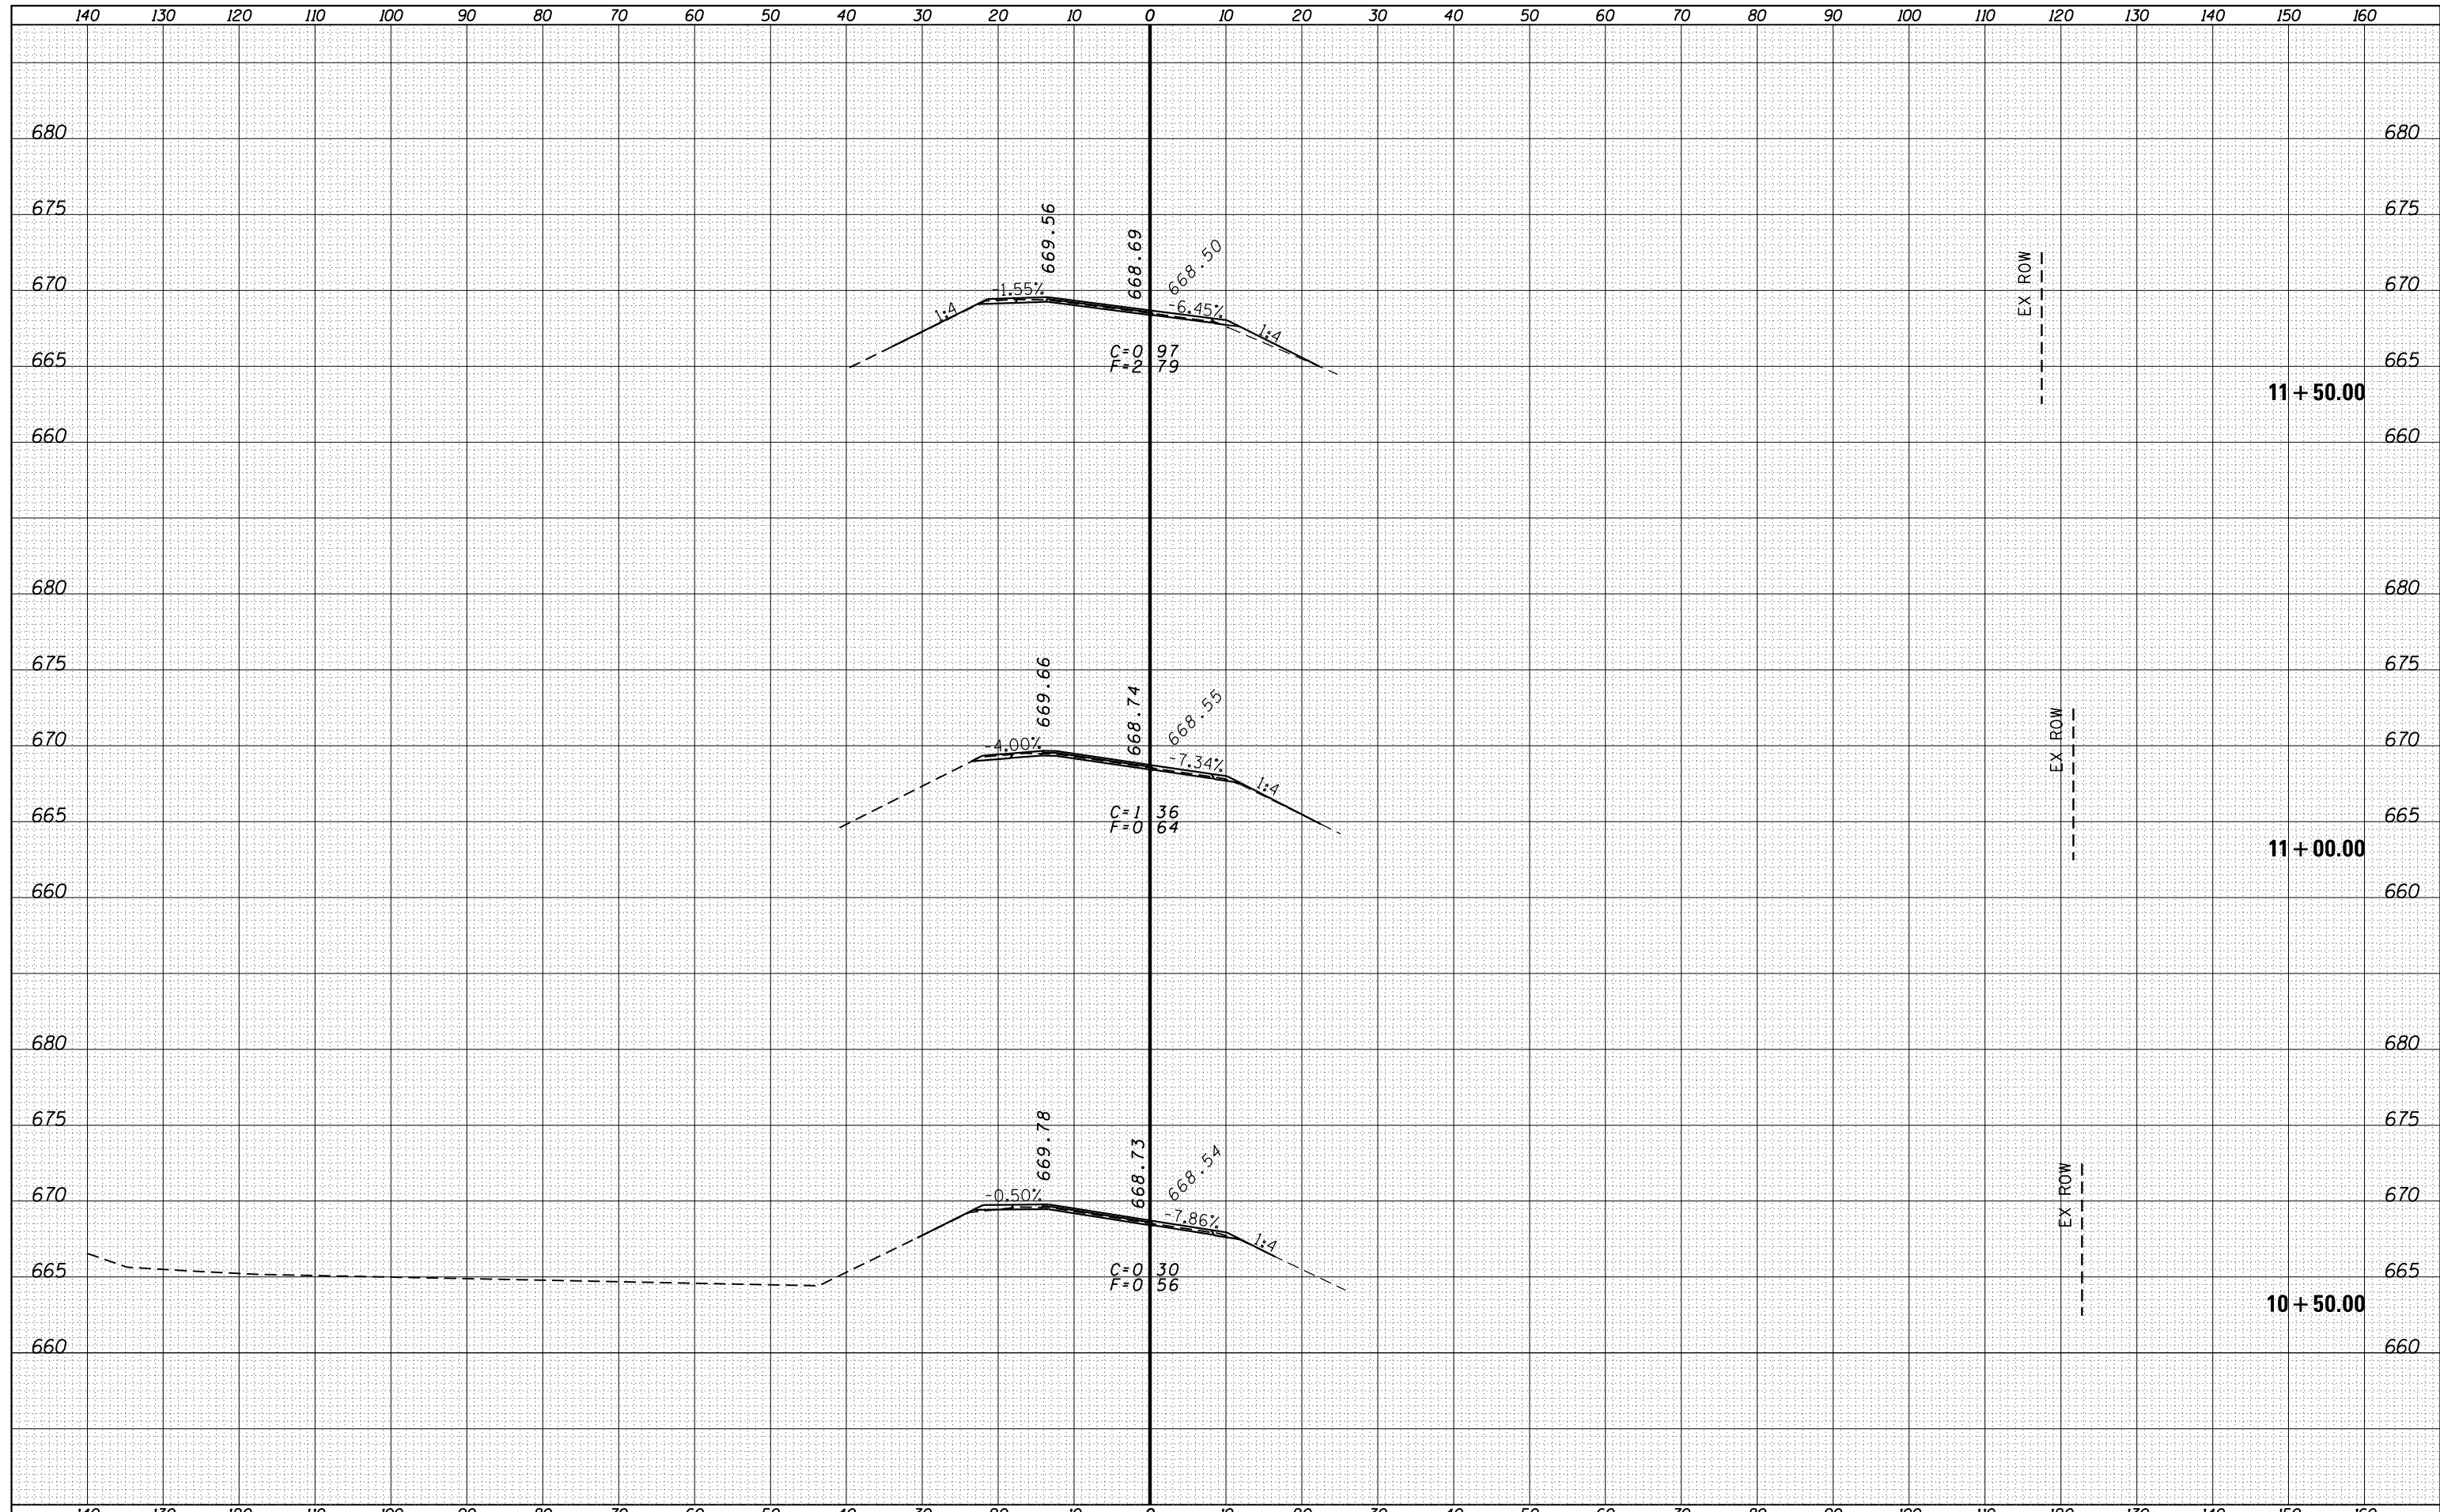

FILE NAME =	USER NAME = duncanbd	DESIGNED -	REVISÉ -	STATE OF ILLINOIS DEPARTMENT OF TRANSPORTATION	CROSS SECTIONS - RAMP C			F.A.I. RTE.	SECTION	COUNTY	TOTAL SHEETS	SHEET NO.
es:\pw_work\pwidot\duncanbd\d0319542\0366C53-xshtrmpc.dgn		DRAWN -	REVISÉ -		57	(38-3)RS-2	IROQUOIS	186	165			
Default	PLOT SCALE = 20.0000' / in.	CHECKED -	REVISÉ -		SCALE:	SHEET OF SHEETS	STA. 10+50.00 TO STA. 11+50.00	CONTRACT NO. 66C53				
	PLOT DATE = 6/10/2014	DATE -	REVISÉ -		ILLINOIS FED. AID PROJECT							