


DATE	
BY	
FINAL SURVEY	SURVEYED
NOTE BOOK	PLOTTED
NO.	AREAS CHECKED

DATE	
BY	
ORIGINAL SURVEY	SURVEYED
NOTE BOOK	PLOTTED
NO.	AREAS CHECKED

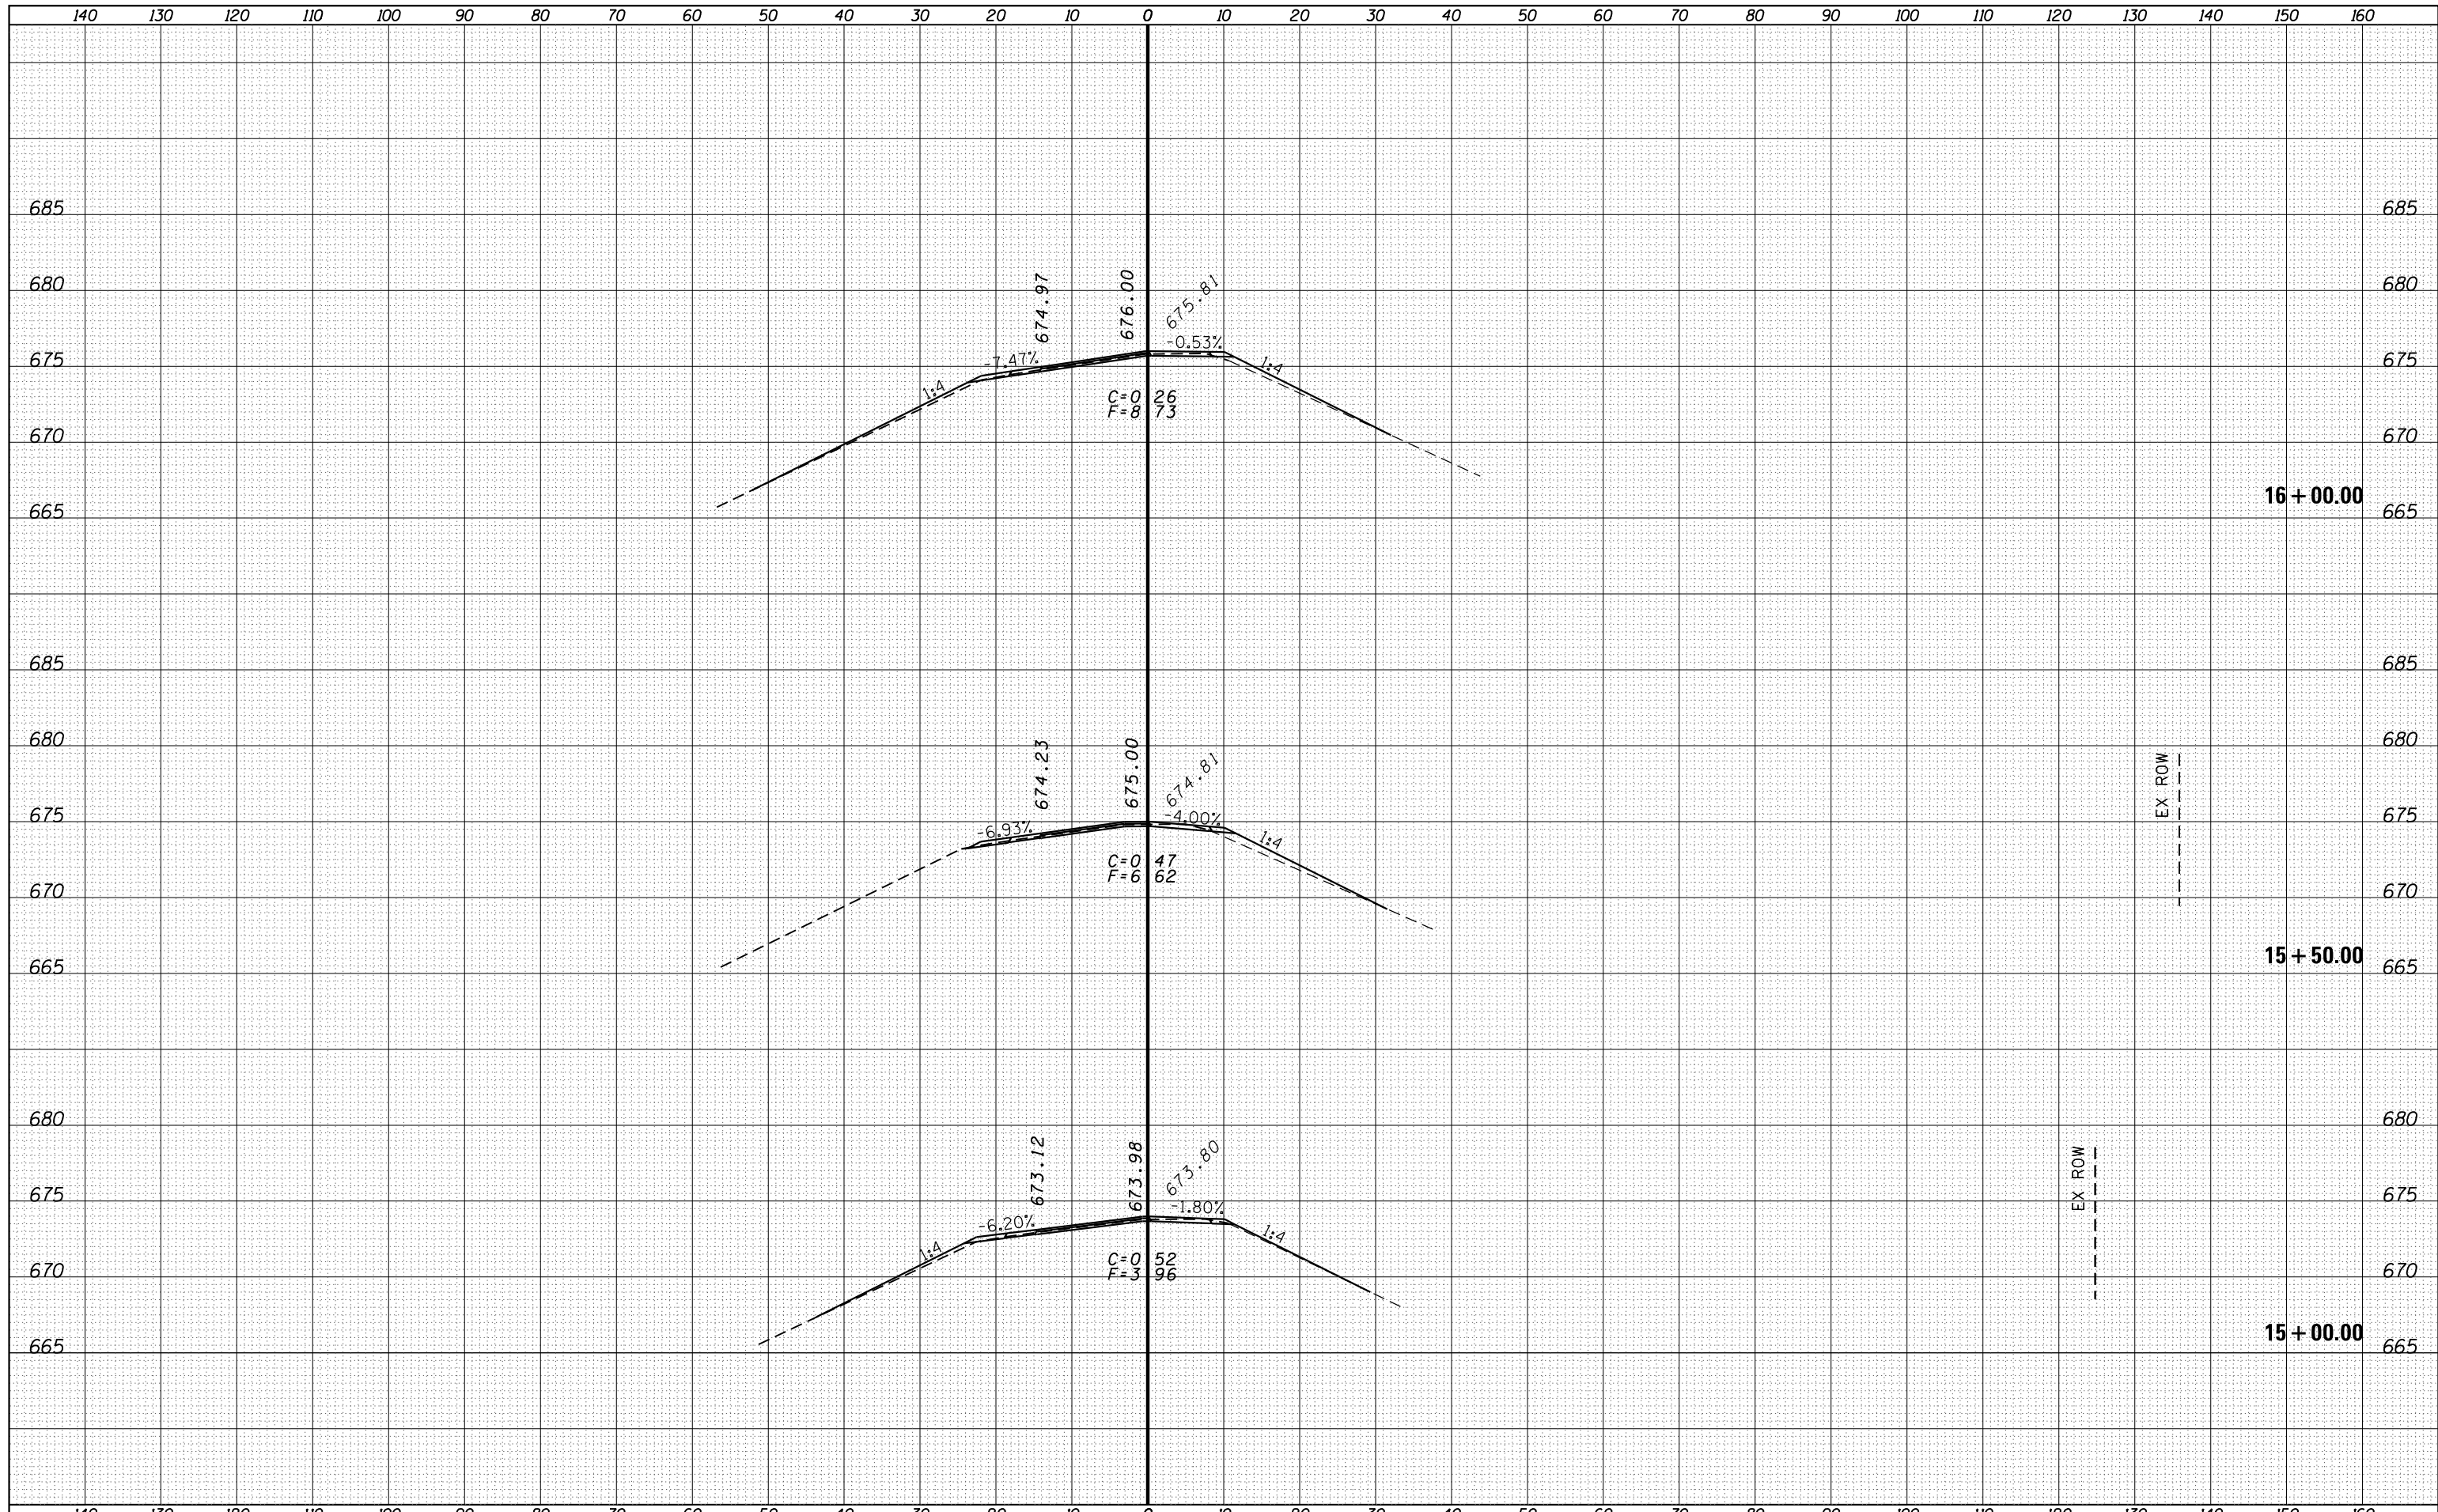

EX ROW

EX ROW

FILE NAME =	USER NAME = duncanbd	DESIGNED -	REVISIED -	STATE OF ILLINOIS DEPARTMENT OF TRANSPORTATION	CROSS SECTIONS - RAMP C		F.A.I. RTE.	SECTION	COUNTY	TOTAL SHEETS	SHEET NO.	
es:\pw_work\pwidot\duncanbd\d0319542\0366C53-xshtrmpc.dgn	PLOT SCALE = 20.0000' / in.	DRAWN -	REVISIED -				57	(38-3)RS-2	IROQUOIS	186	168	
Default	PLOT DATE = 6/10/2014	CHECKED -	REVISIED -		SCALE:	SHEET OF SHEETS	STA. 15+00.00 TO STA. 16+00.00	CONTRACT NO. 66C53				
		DATE -	REVISIED -		ILLINOIS FED. AID PROJECT							