


DATE	
BY	
SURVEYED	
PLOTTED	
TEMPLATE	
AREAS	
CHECKED	
FINAL SURVEY	
NOTE BOOK	
NO.	

DATE	
BY	
SURVEYED	
PLOTTED	
TEMPLATE	
AREAS	
CHECKED	
ORIGINAL SURVEY	
NOTE BOOK	
NO.	

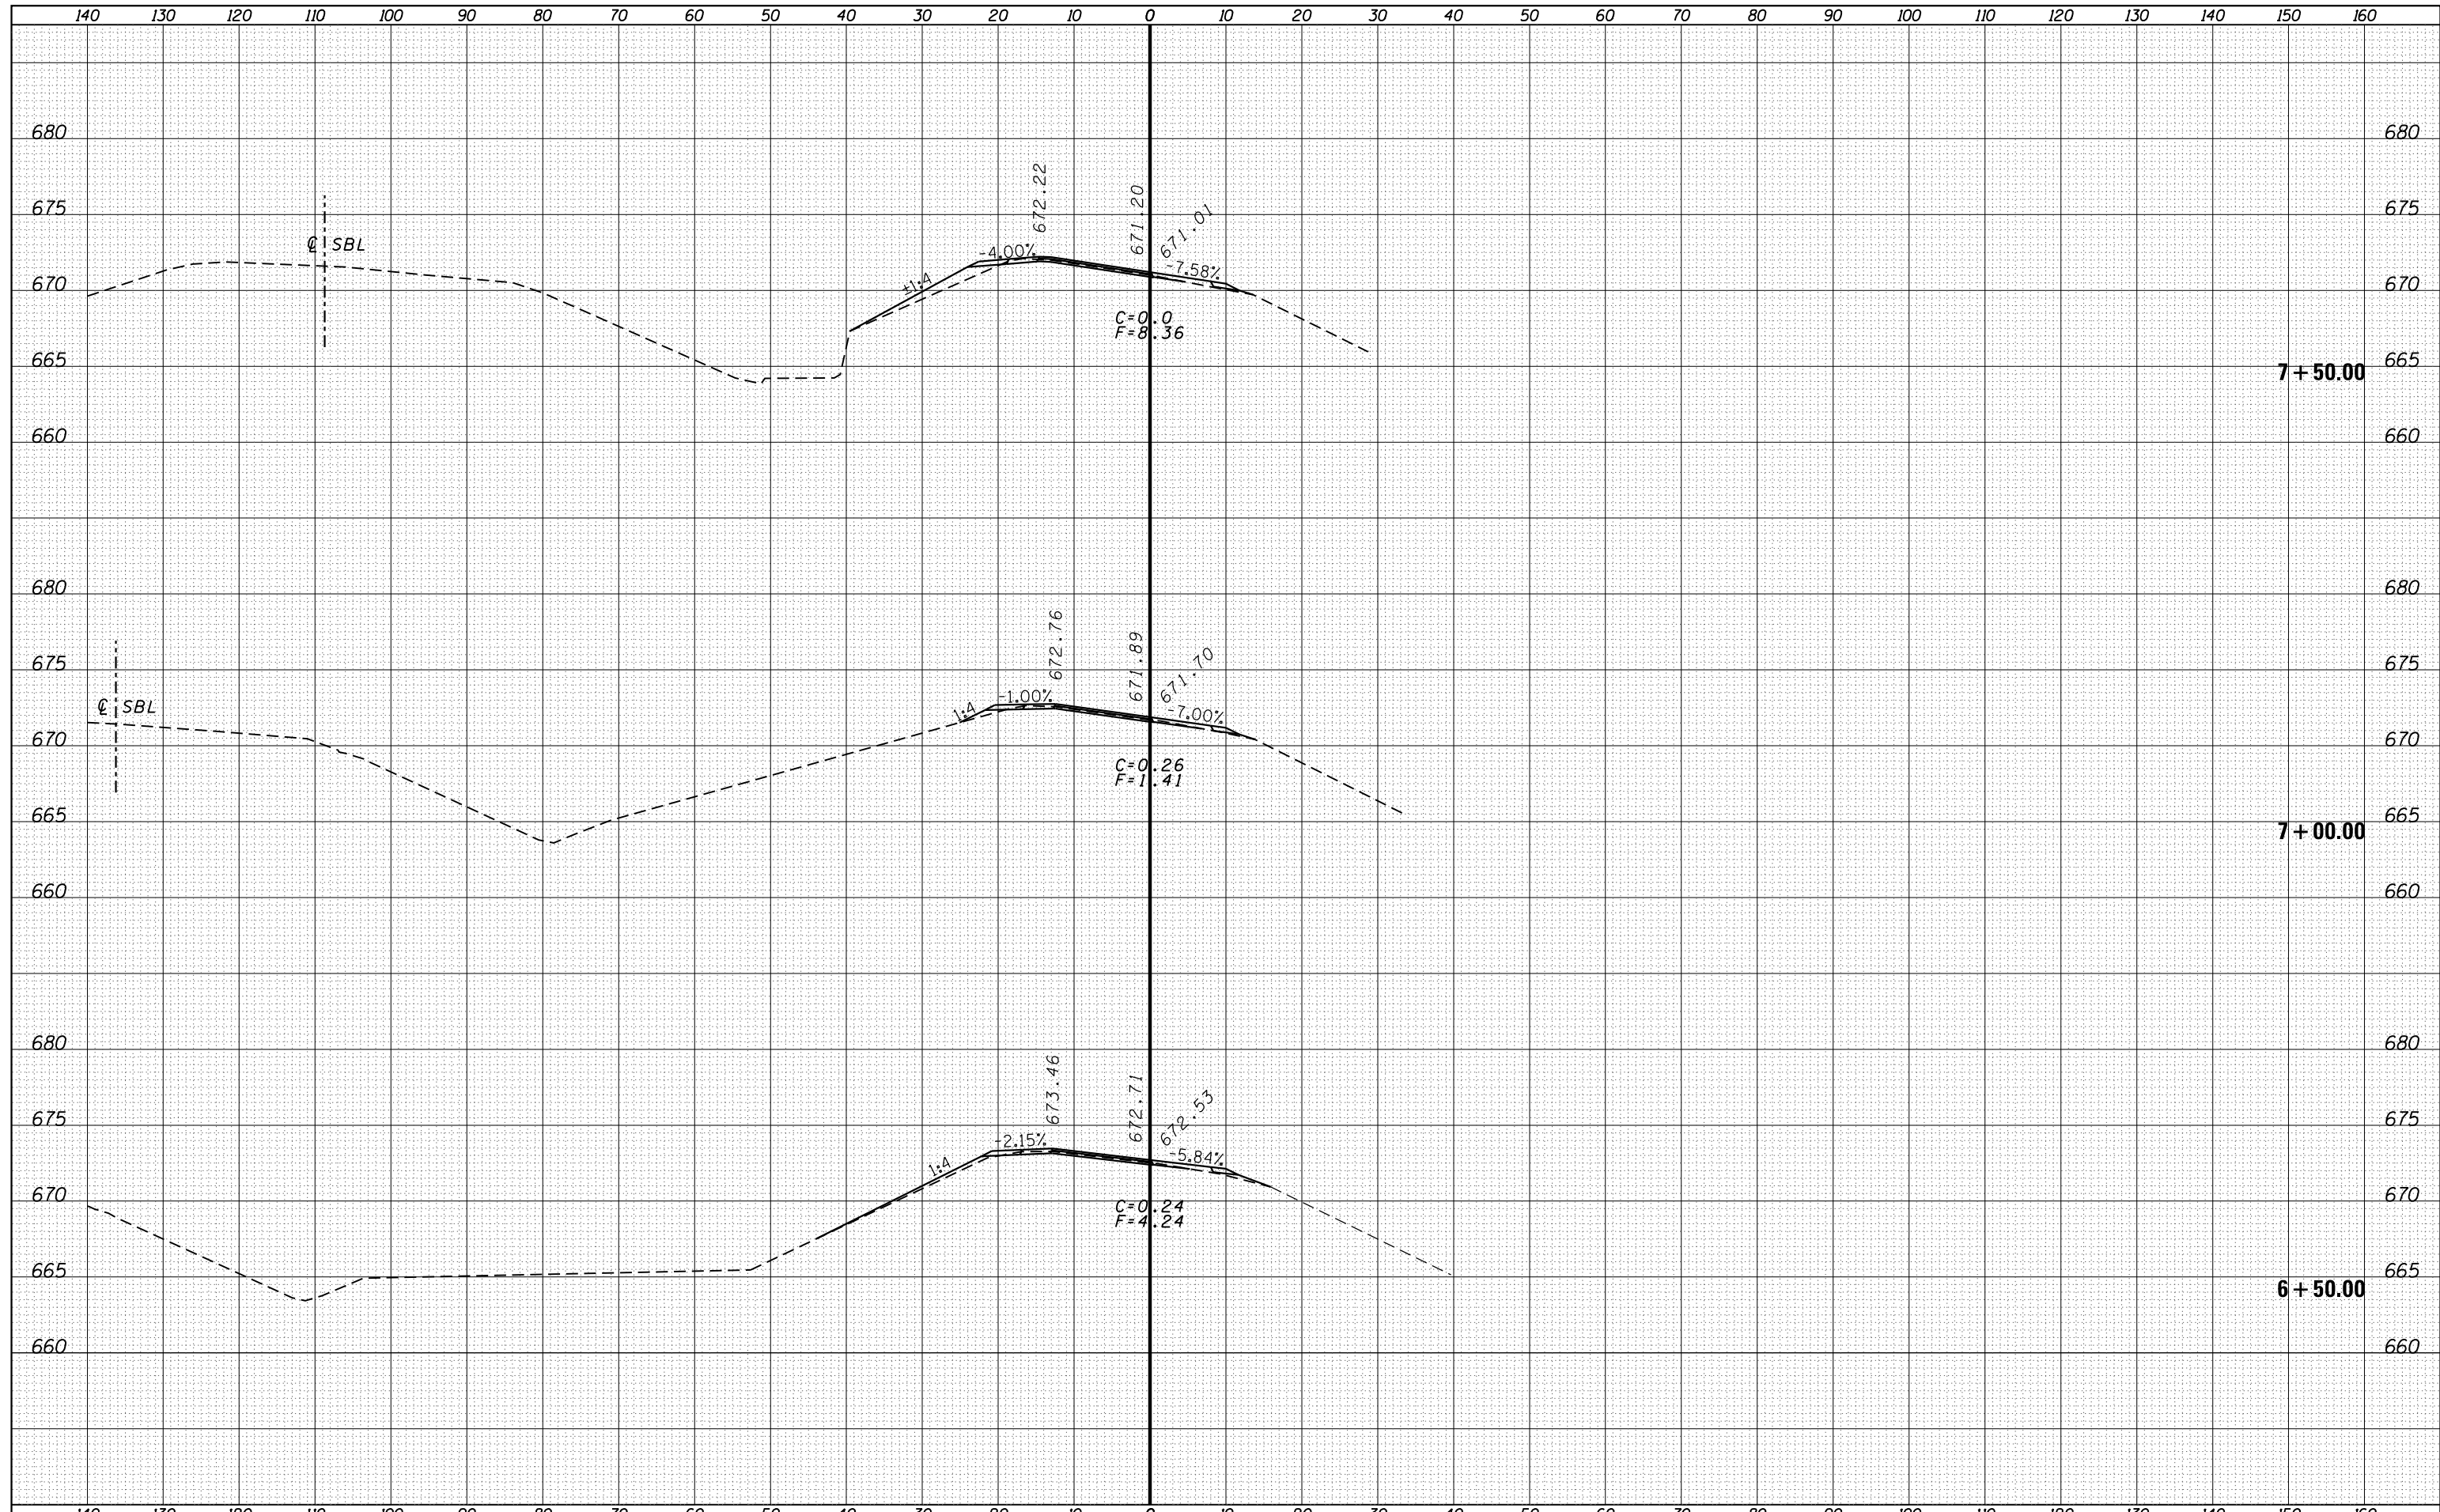

FILE NAME =	USER NAME = duncanbd	DESIGNED -	REVISÉ -	STATE OF ILLINOIS DEPARTMENT OF TRANSPORTATION	CROSS SECTIONS - RAMP D		F.A.I. RTÉ.	SECTION	COUNTY	TOTAL SHEETS	SHEET NO.
es:\pw_work\pwidot\duncanbd\d0319542\0366C53-xshtrmpd.dgn	DRAWN -	REVISÉ -	57				(38-3)RS-2	IROQUOIS	186	177	
Default	PLOT SCALE = 20.0000' / in.	CHECKED -	REVISÉ -				CONTRACT NO. 66C53				
	PLOT DATE = 6/10/2014	DATE -	REVISÉ -				SCALE:	SHEET OF SHEETS	STA. 6+50.00 TO STA. 7+50.00	ILLINOIS FED. AID PROJECT	