


DATE	
BY	
SURVEYED	
PLOTTED	
TEMPLATE	
AREAS	
CHECKED	
FINAL SURVEY NOTE BOOK NO.	

DATE	
BY	
SURVEYED	
PLOTTED	
TEMPLATE	
AREAS	
CHECKED	
ORIGINAL SURVEY NOTE BOOK NO.	

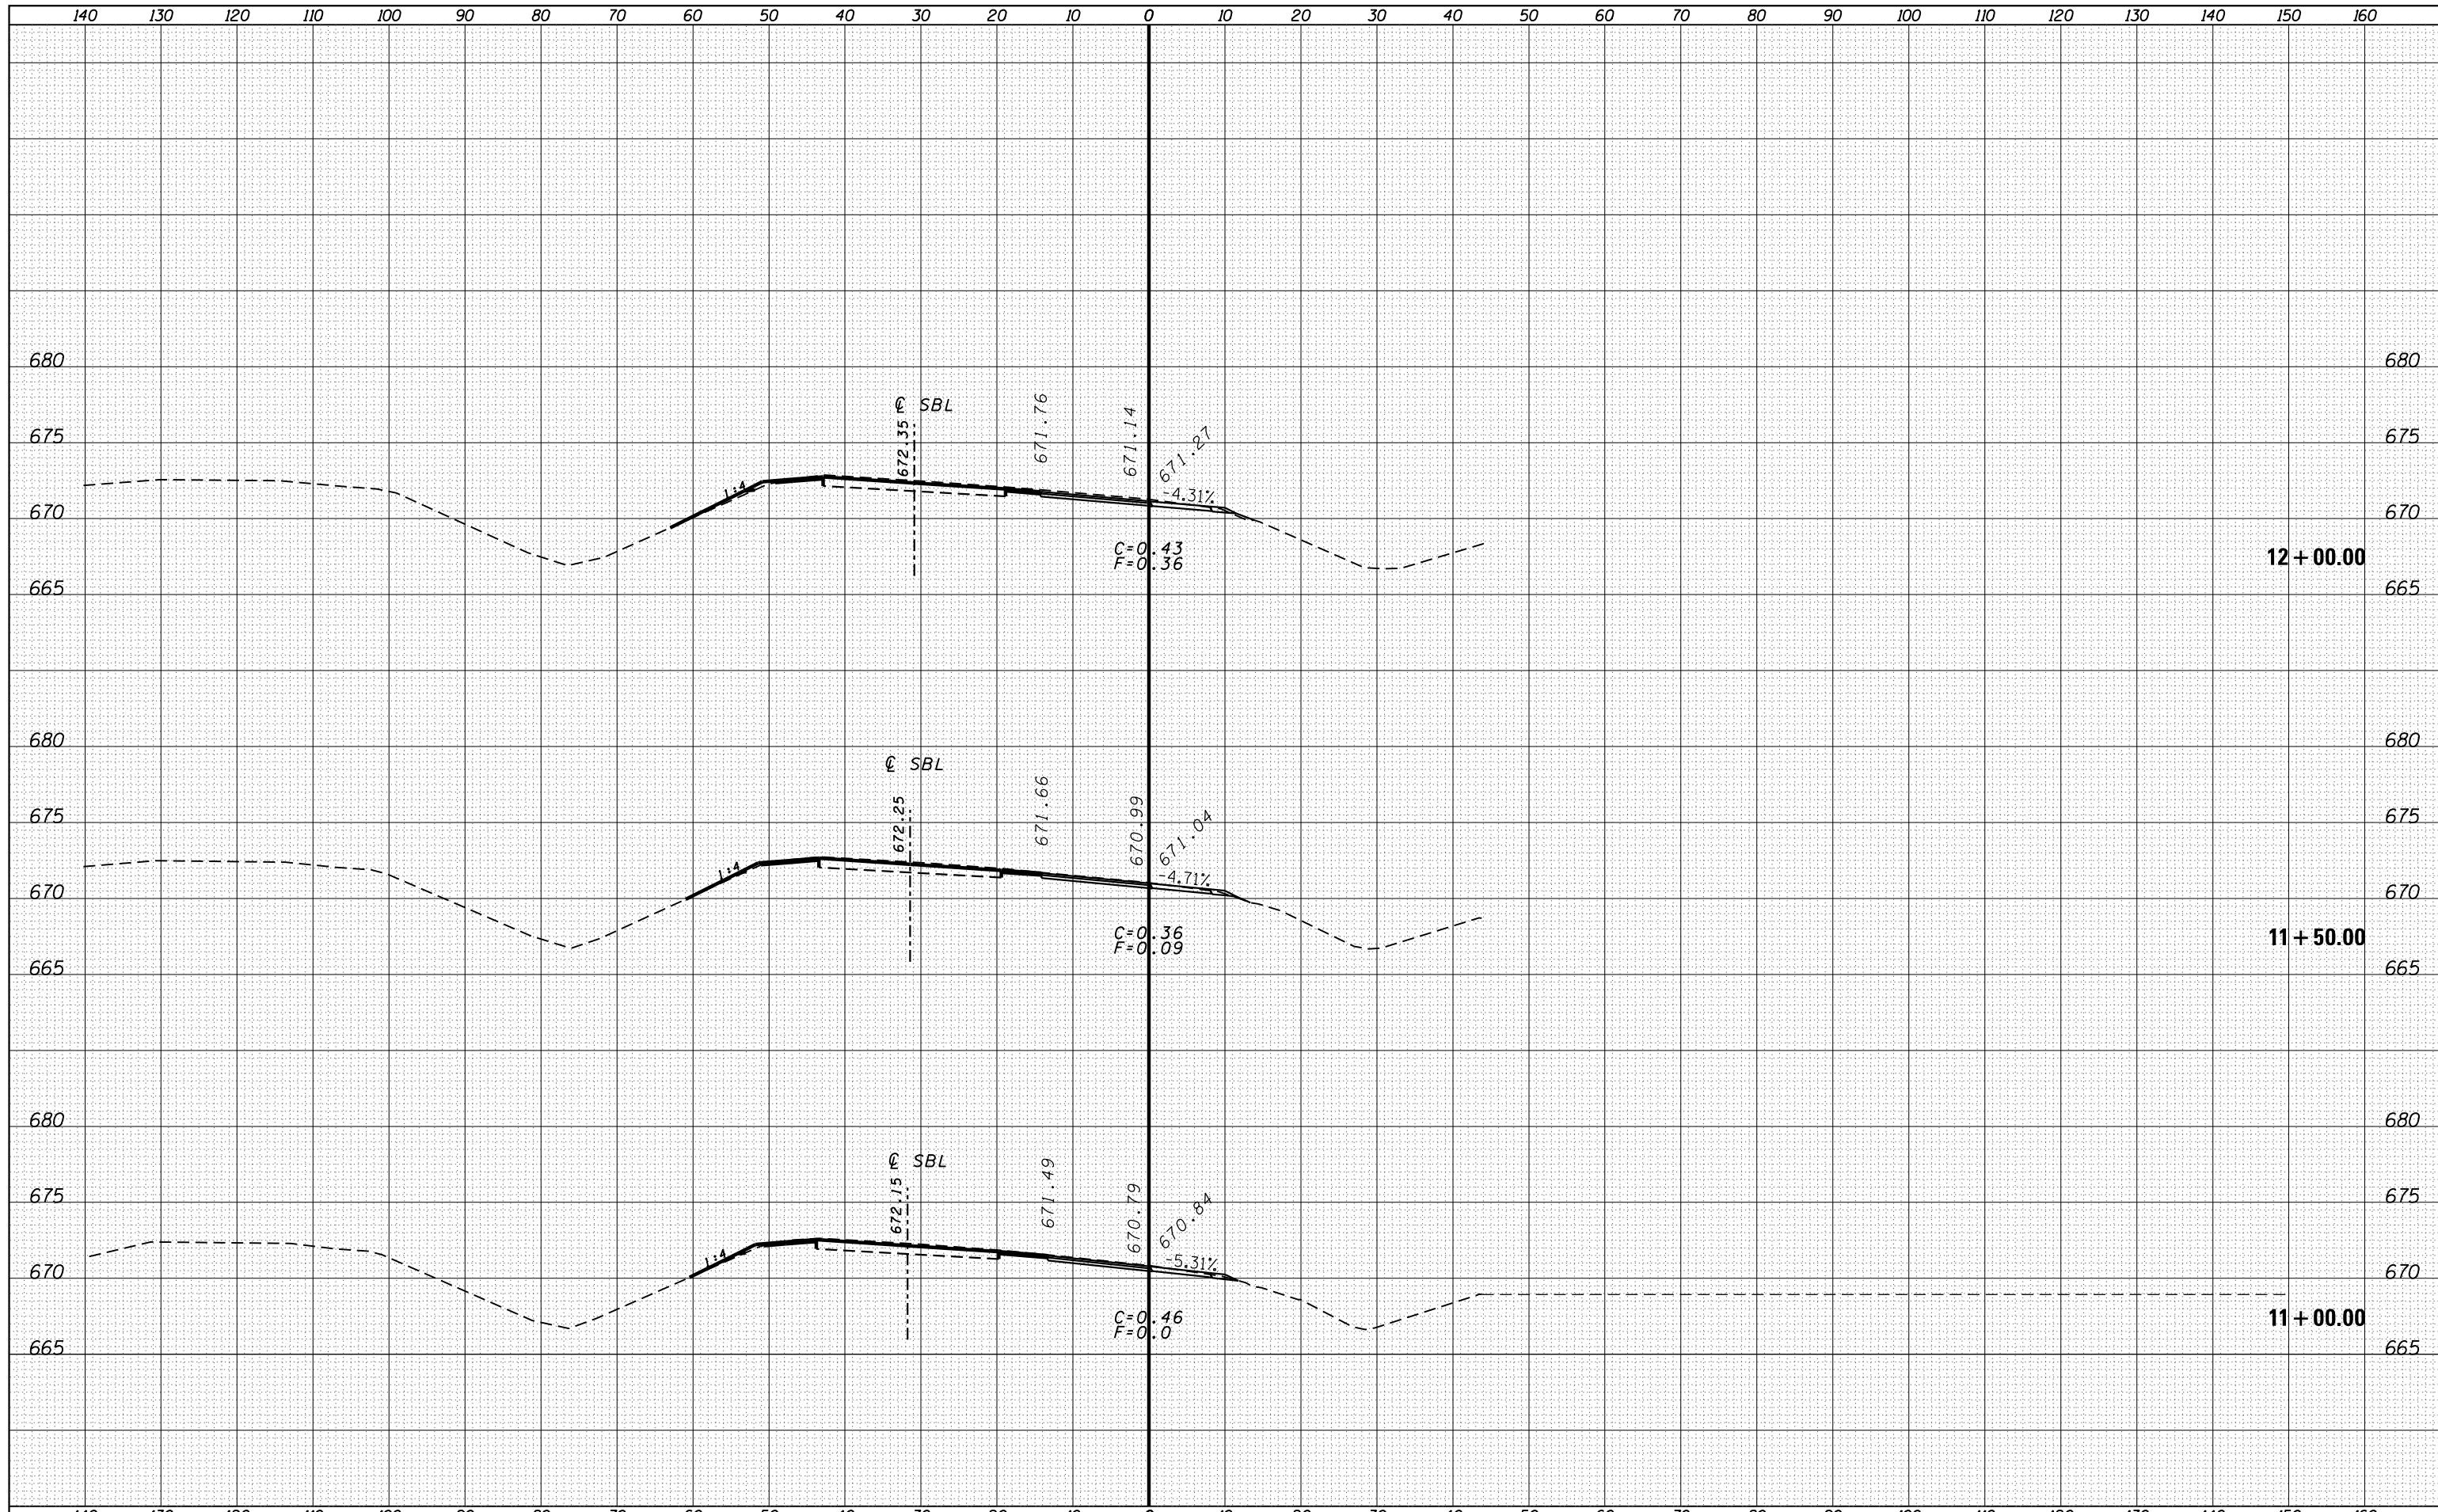

FILE NAME =	USER NAME = duncanbd	DESIGNED -	REVISSED -
es:\pw_work\pwtodot\duncanbd\d0319542\0366C53-xshtrmpd.dgn		DRAWN -	REVISSED -
		CHECKED -	REVISSED -
		DATE -	REVISSED -
	PLOT SCALE = 20.0000' / in.		
	PLOT DATE = 6/10/2014		

**STATE OF ILLINOIS
DEPARTMENT OF TRANSPORTATION**

CROSS SECTIONS - RAMP D

SCALE: SHEET OF SHEETS STA. 11+00.00 TO STA. 12+00.00

F.A.I. RTE.	SECTION	COUNTY	TOTAL SHEETS	SHEET NO.
57	(38-3)RS-2	IROQUOIS	186	180
CONTRACT NO. 66C53				
ILLINOIS FED. AID PROJECT				