

BY	DATE


	SURVEYED
	PLOTTED
	TEMPLATE
	AREAS
	CHECKED

	FINAL
	SURVEY
	NOTE BOOK
	NO.

BY	DATE

	SURVEYED
	PLOTTED
	TEMPLATE
	AREAS
	CHECKED

	ORIGINAL
	SURVEY
	NOTE BOOK
	NO.

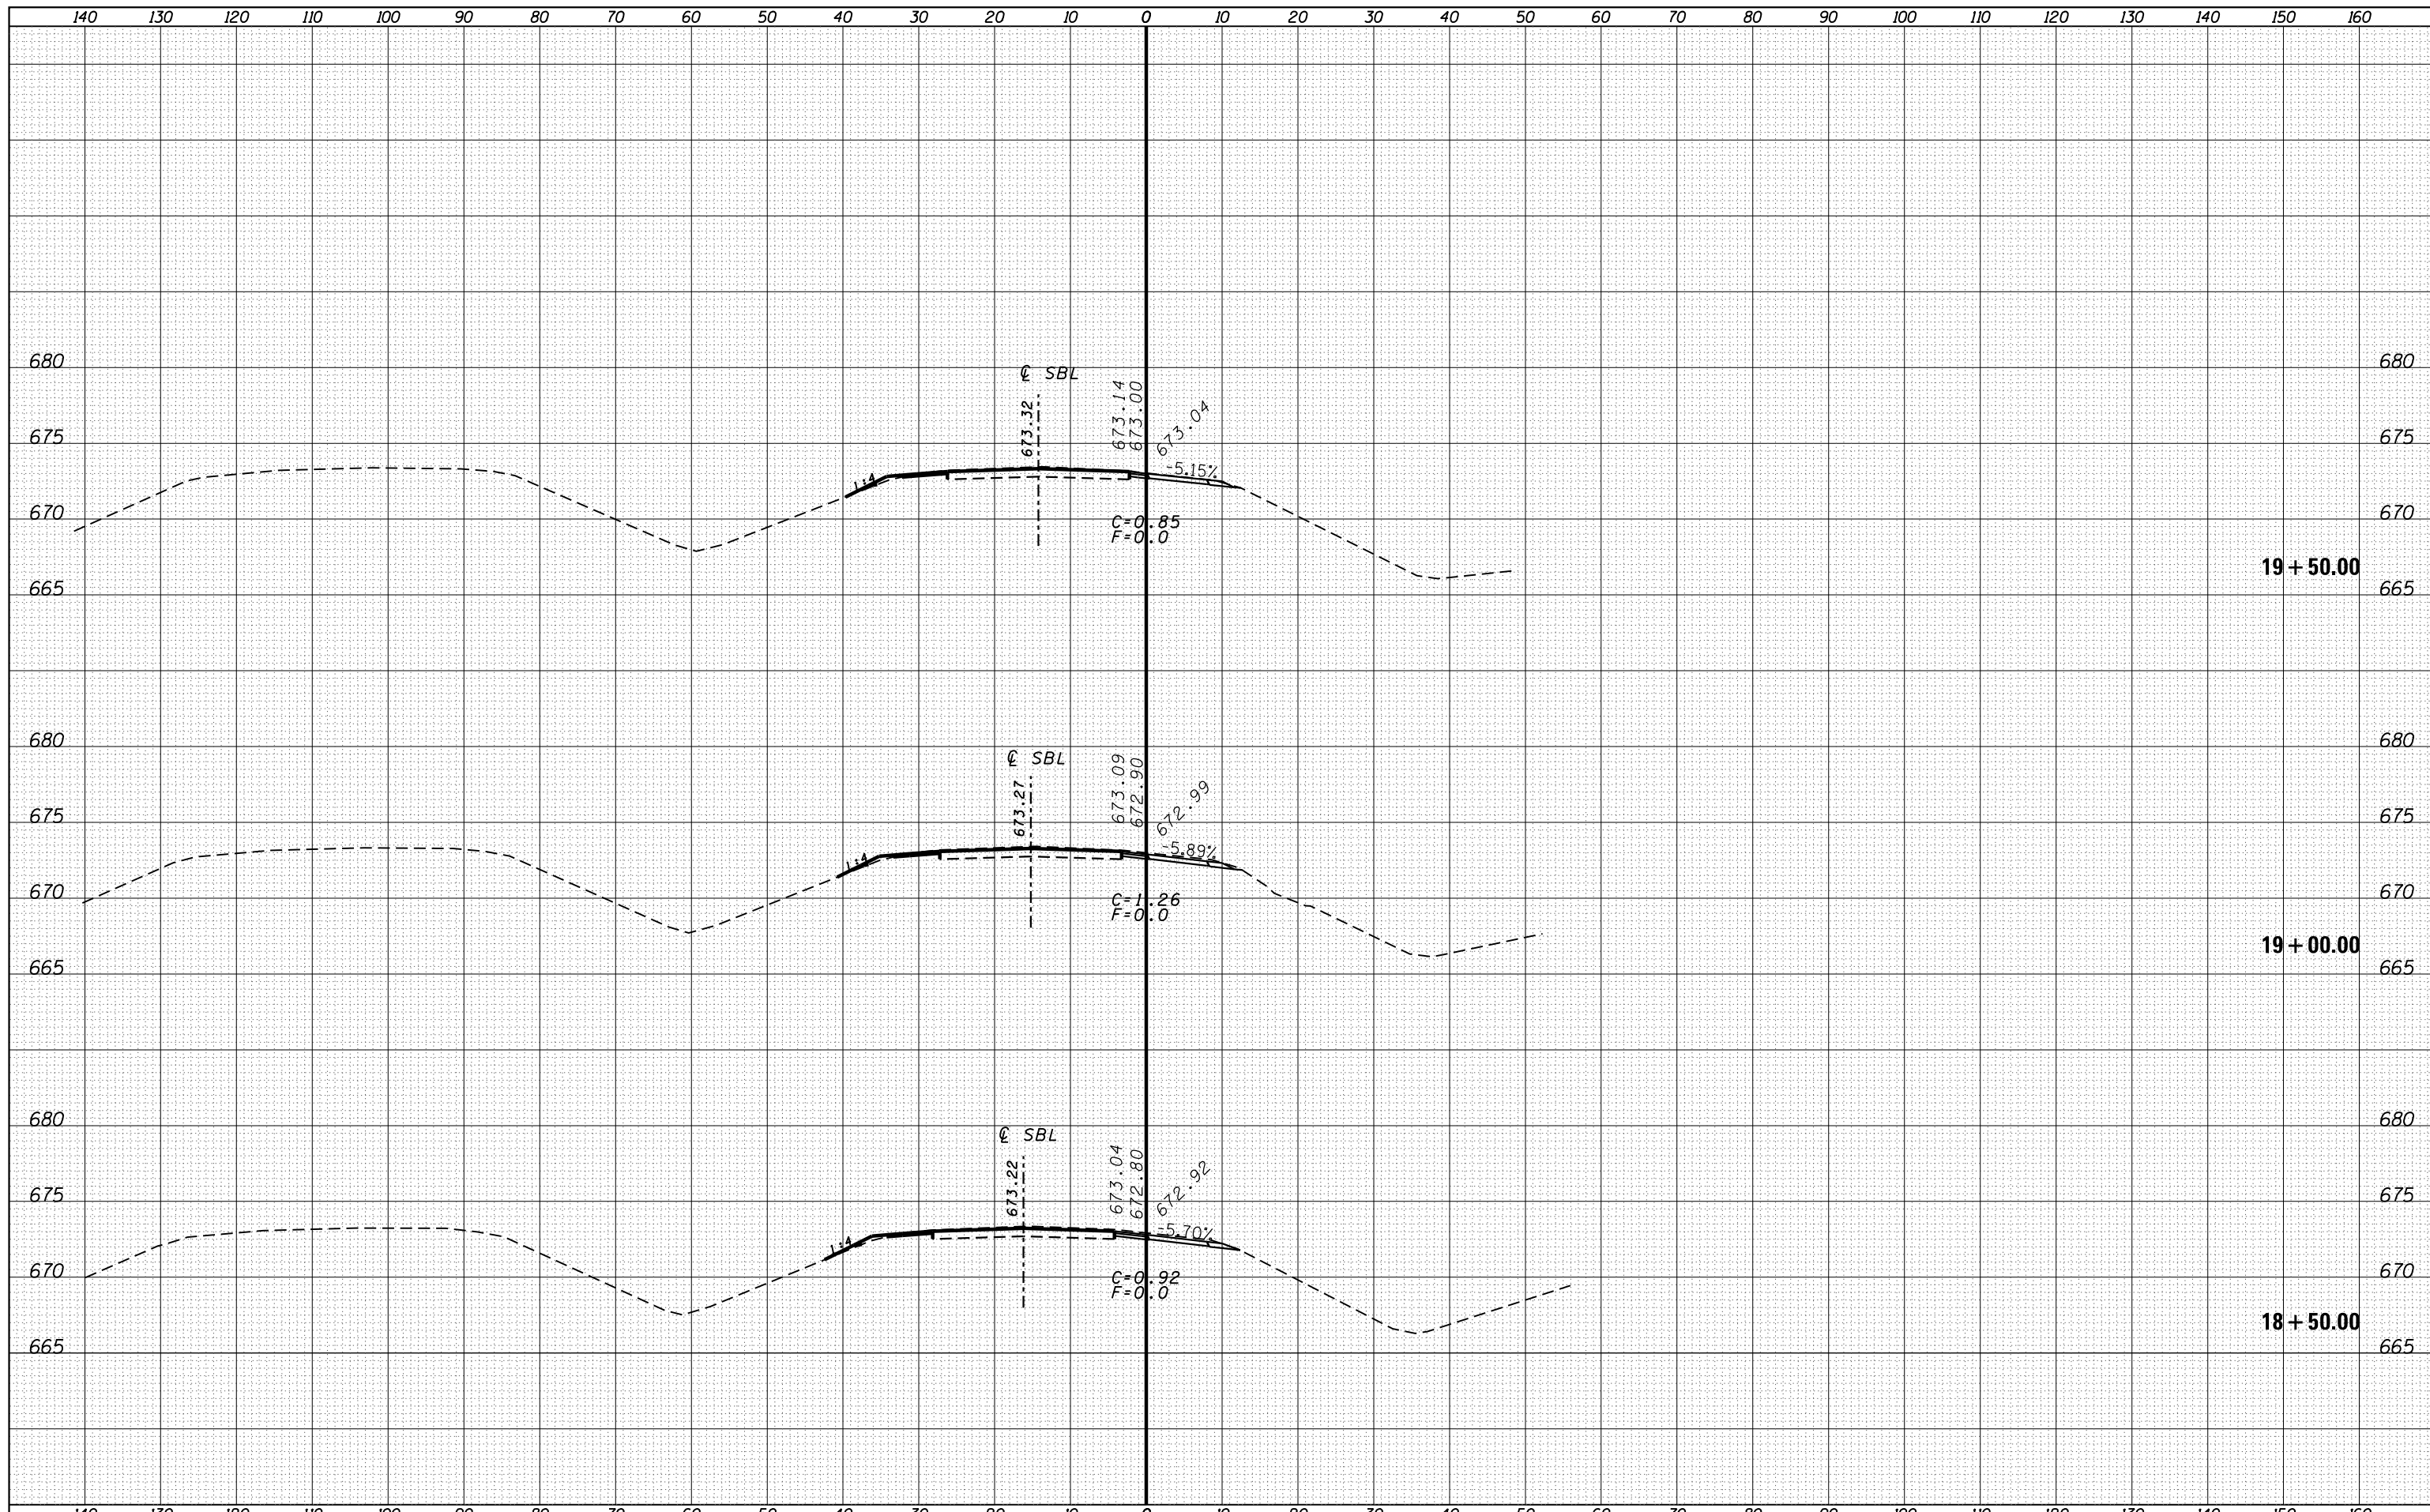

FILE NAME =	USER NAME = duncanbd	DESIGNED -	REVISD -	STATE OF ILLINOIS DEPARTMENT OF TRANSPORTATION	CROSS SECTIONS - RAMP D	F.A.I. <td>SECTION</td> <td>COUNTY</td> <td>TOTAL</td> <td>SHEET</td>	SECTION	COUNTY	TOTAL	SHEET
es:\pw_work\pwidot\duncanbd\0319542\0366C53-xshtrmpd.dgn	DRAWN -	REVISD -	57			(38-3)RS-2	IROQUOIS	SHEETS	NO.	
Default	CHECKED -	REVISD -	CONTRACT NO. 66C53							
	DATE = 6/10/2014	DATE -	REVISD -	SCALE:	SHEET	OF	SHEETS	STA. 18+50.00	TO STA. 19+50.00	ILLINOIS FED. AID PROJECT