


DATE	
BY	
SURVEYED	
PLOTTED	
TEMPLATE	
AREAS	
CHECKED	
FINAL SURVEY NOTE BOOK NO.	

DATE	
BY	
SURVEYED	
PLOTTED	
TEMPLATE	
AREAS	
CHECKED	
ORIGINAL SURVEY NOTE BOOK NO.	

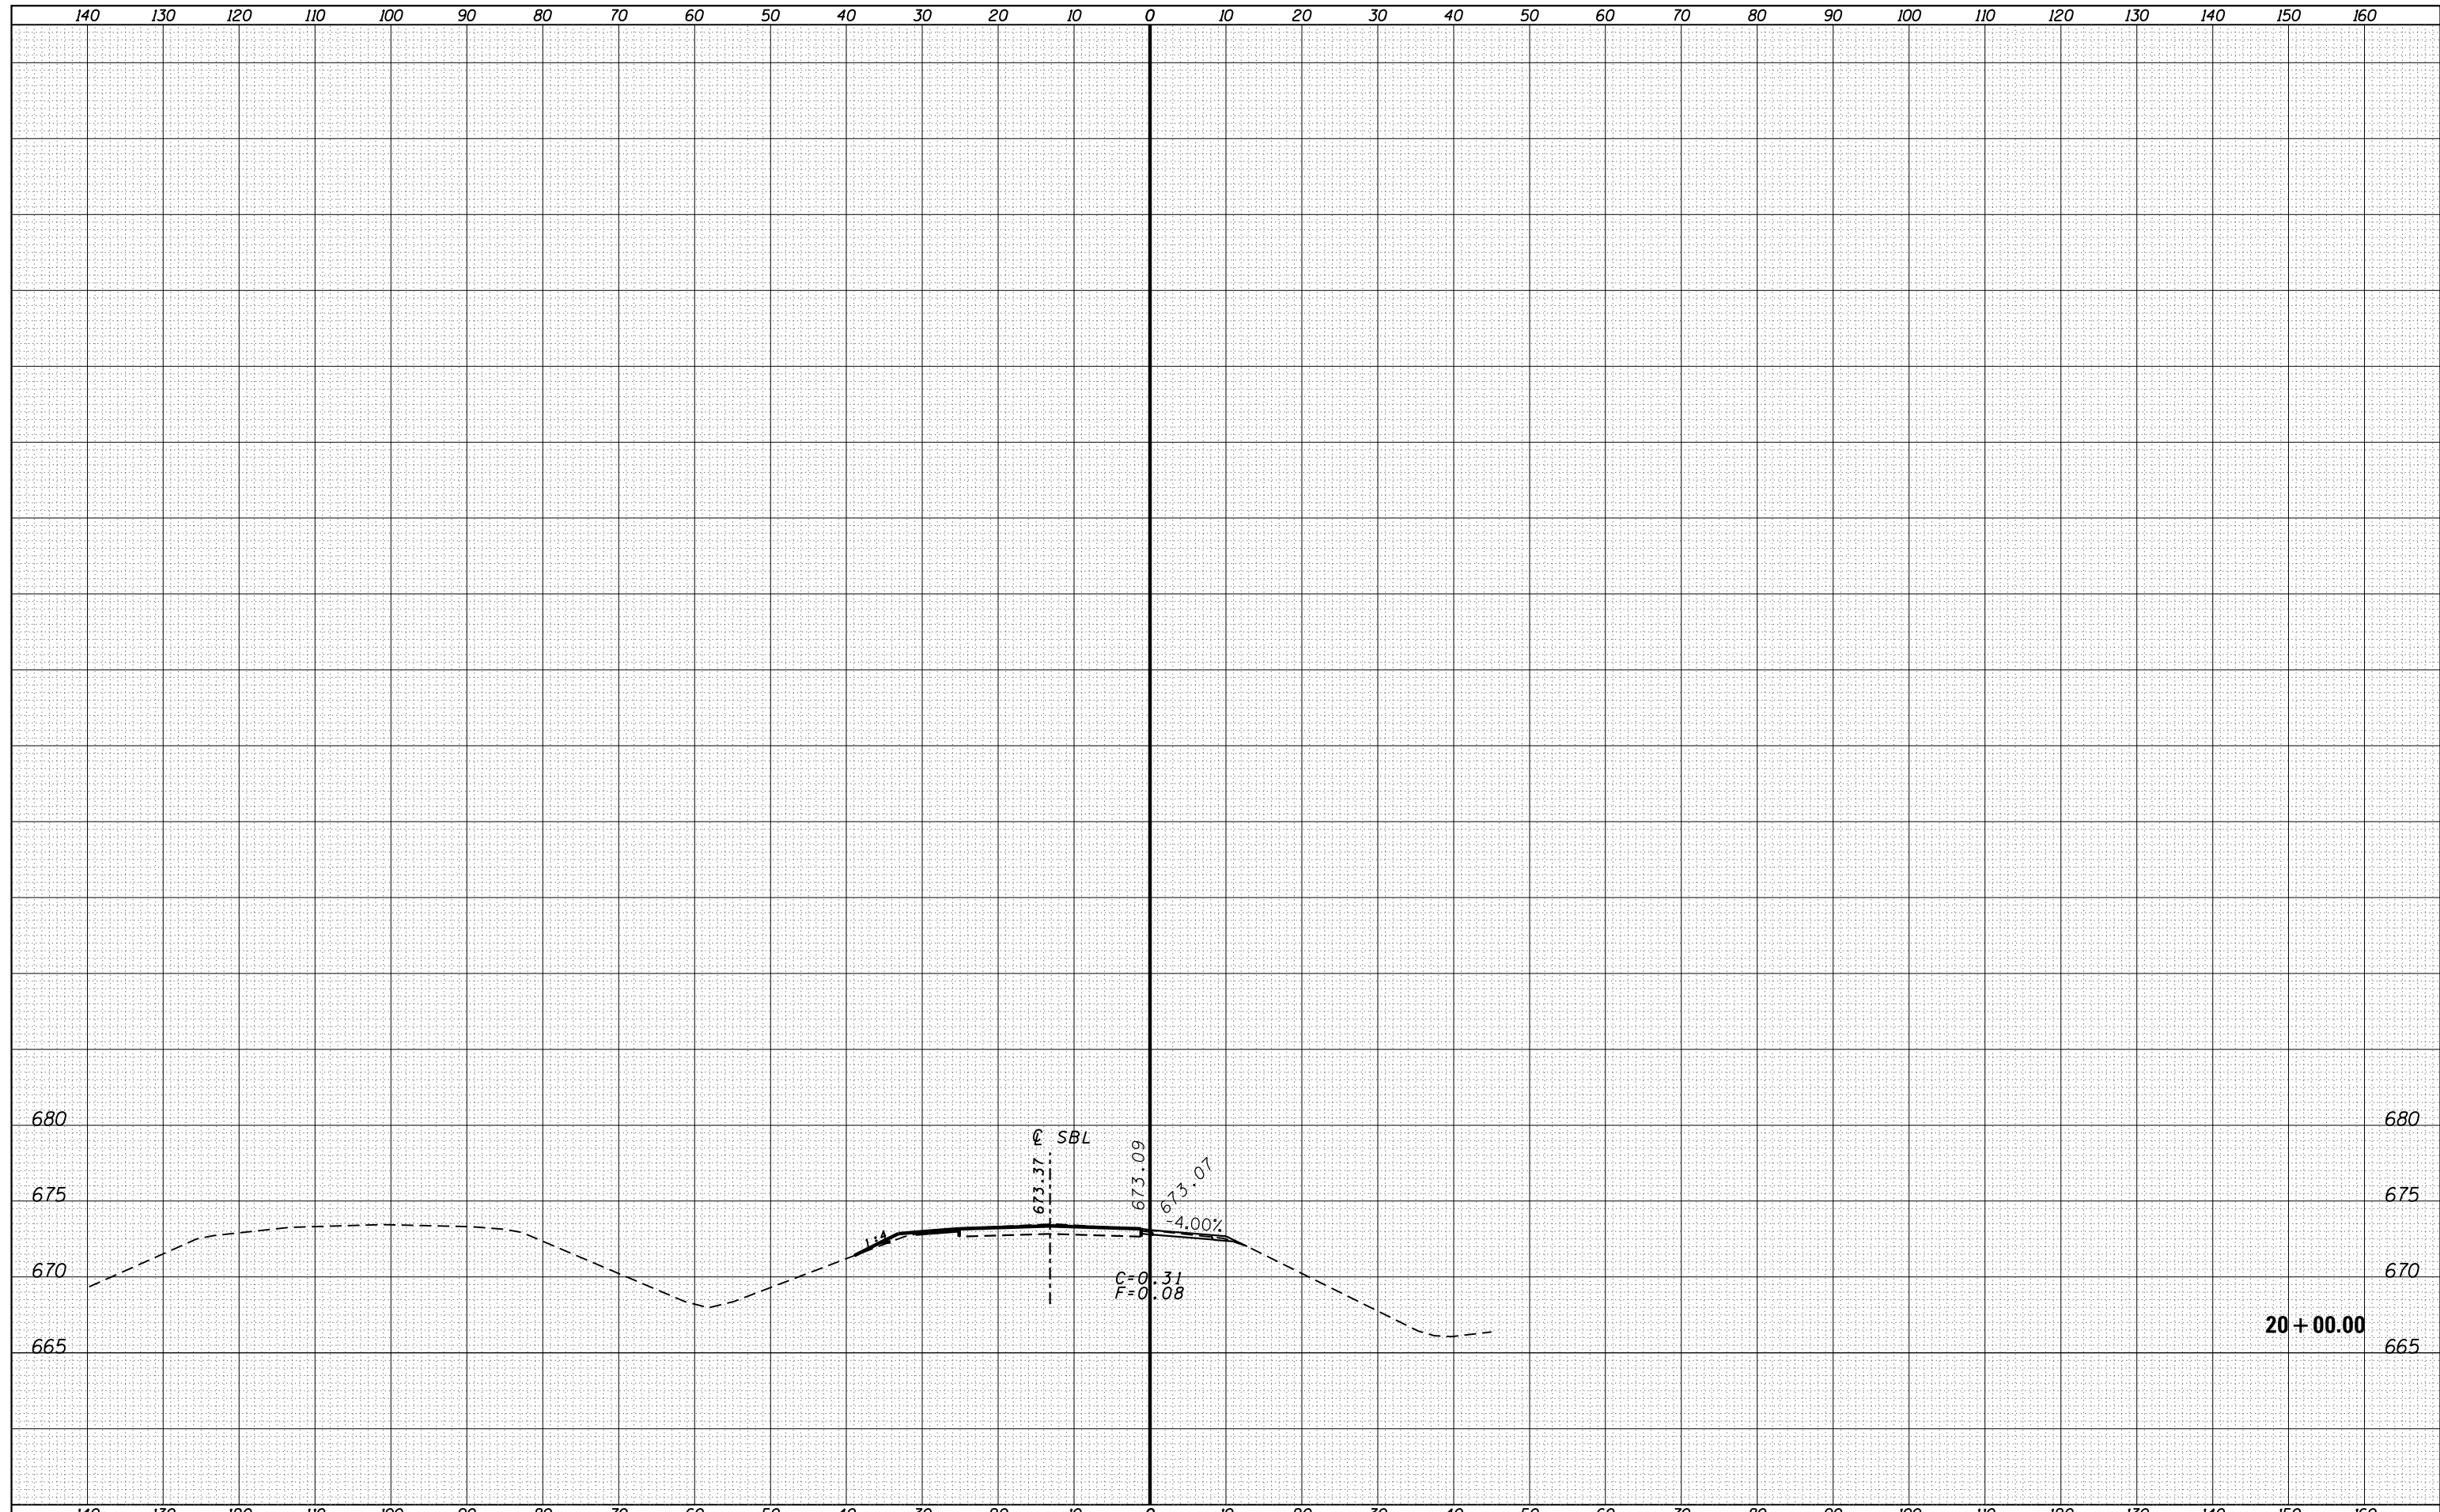

FILE NAME =	USER NAME = duncanbd	DESIGNED -	REVISÉD -	STATE OF ILLINOIS DEPARTMENT OF TRANSPORTATION	CROSS SECTIONS - RAMP D			F.A.I. RTÉ.	SECTION	COUNTY	TOTAL SHEETS	SHEET NO.
es:\pw_work\pwidot\duncanbd\0319542\0366C53-xshtrmpd.dgn	DRAWN -	REVISÉD -	57					(38-3)RS-2	IROQUOIS	186	186	
Default	PLOT SCALE = 20.0000' / in.	CHECKED -	REVISÉD -		SCALE: SHEET OF SHEETS STA. 20+00.00 TO STA. 20+00.00			CONTRACT NO. 66C53				
	PLOT DATE = 6/10/2014	DATE -	REVISÉD -		ILLINOIS FED. AID PROJECT							