
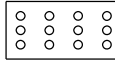
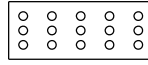
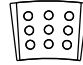
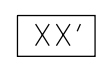
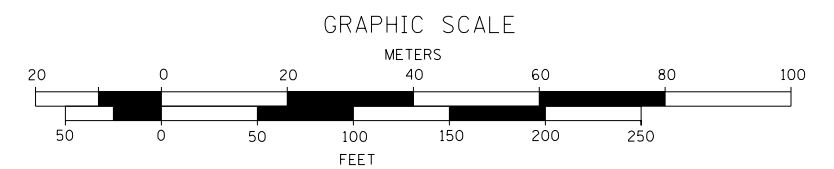


LEGEND

CAST IN PLACE  
DETECTABLE WARNINGS

-  ① 4' X 2'
-  ② 5' X 2'
-  ③ 10'-20'  
RADIUS
-  LENGTH OF 8"  
CROSS WALK

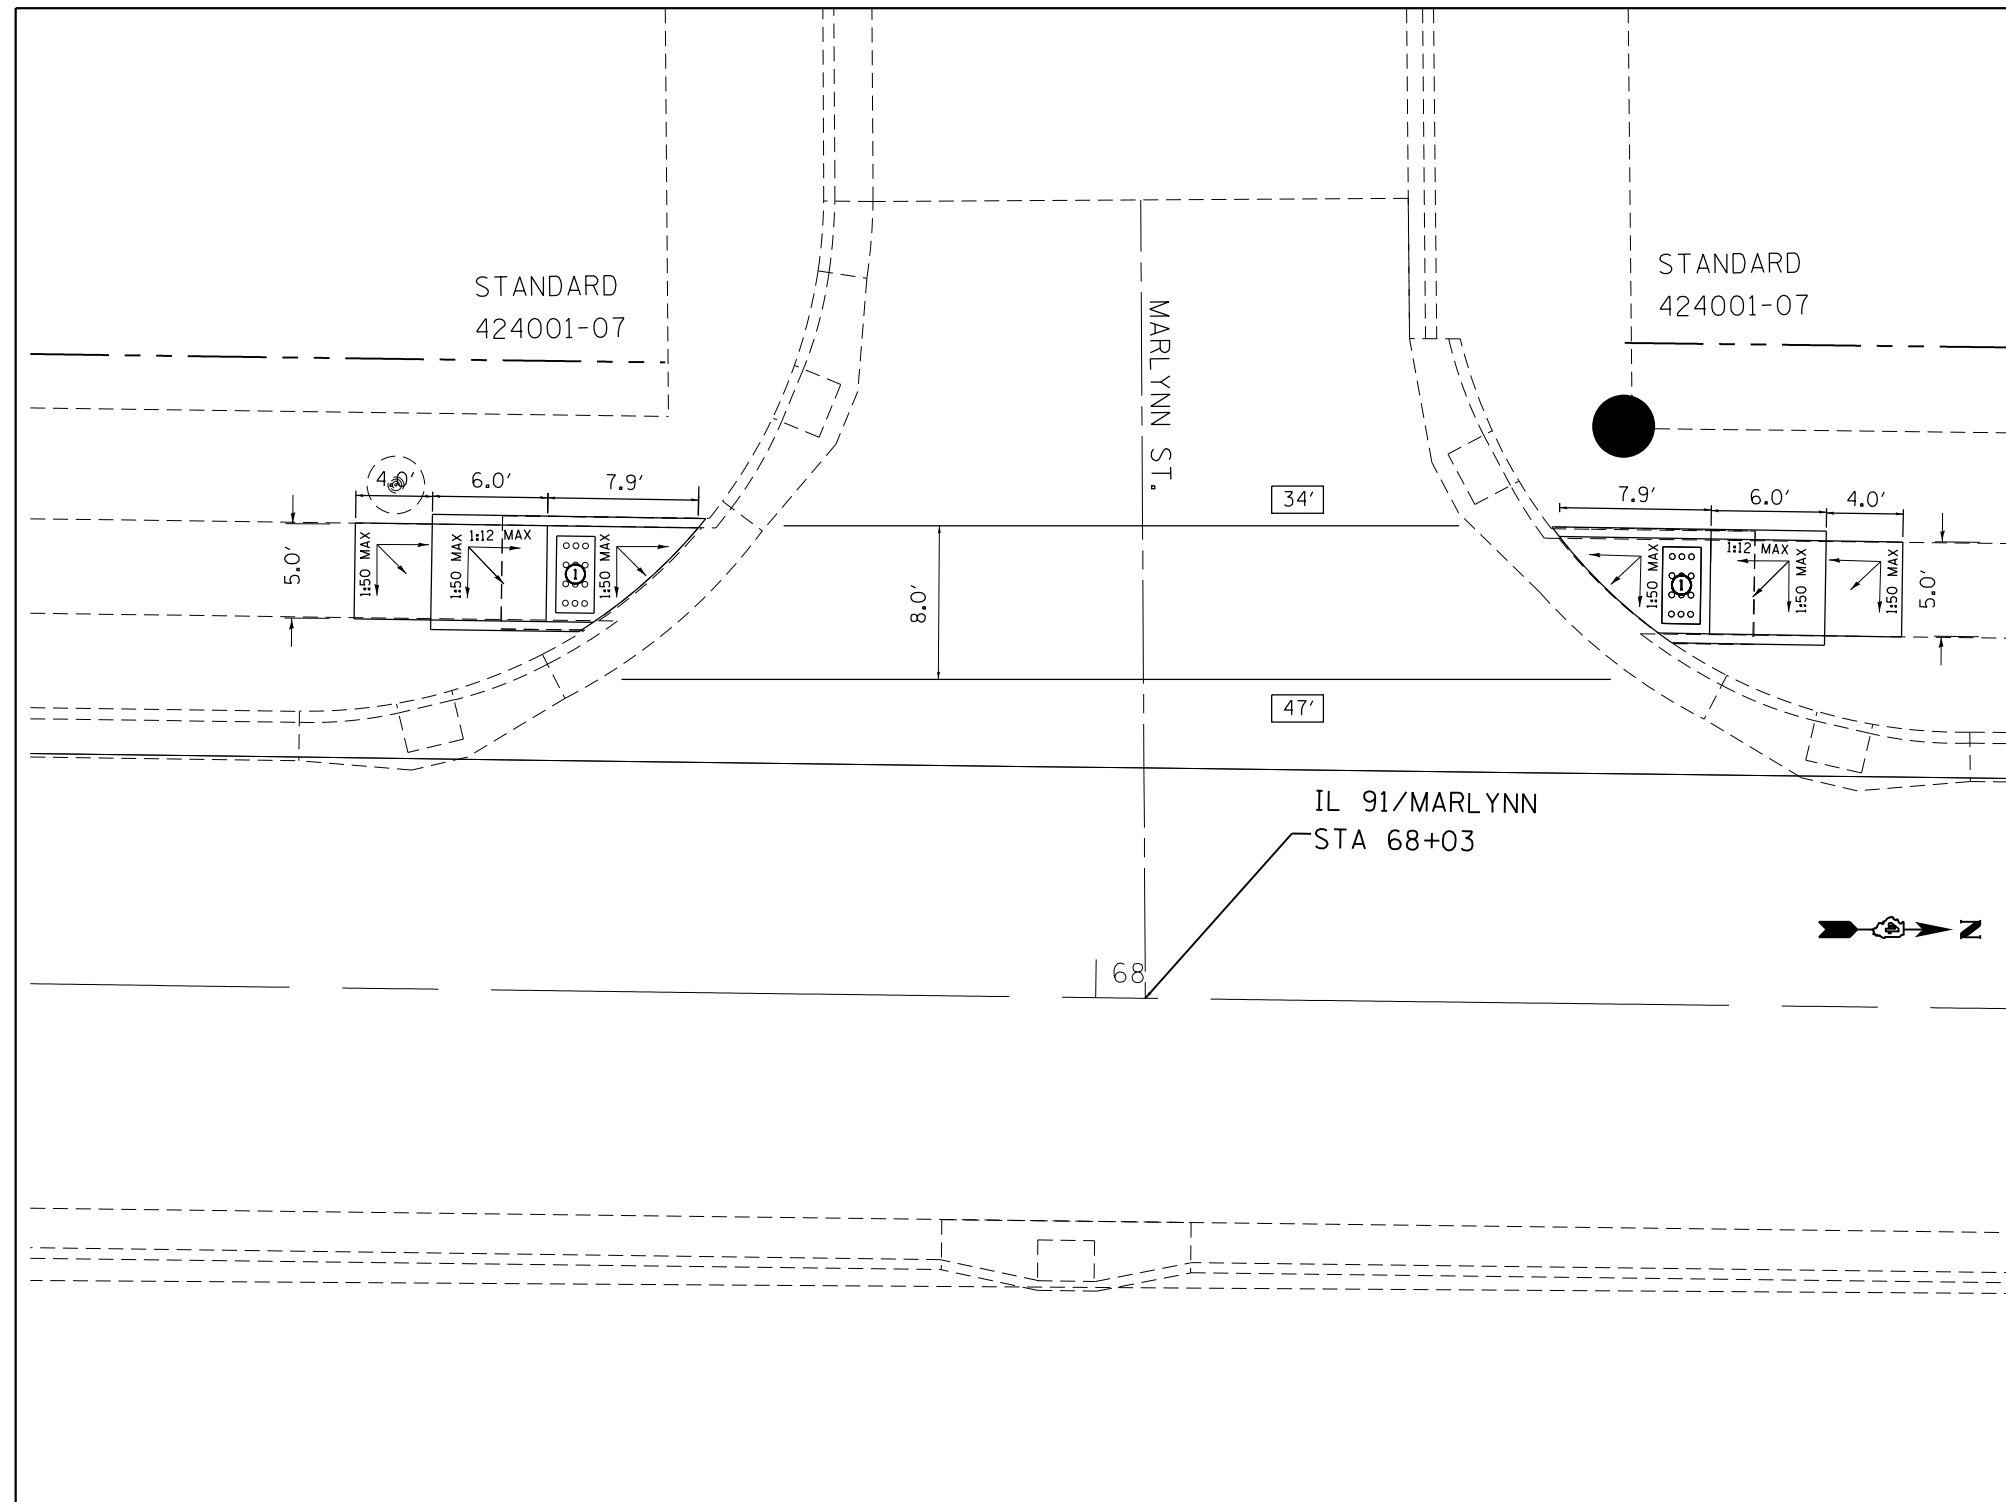

FILE NAME = Cover_GN_Line Diagram_Typicals.dgn	USER NAME = aubreygs	DESIGNED -	REVISED -
Default	PLOT SCALE = 20.0000' / in.	DRAWN -	REVISED -
	PLOT DATE = 6/13/2014	CHECKED -	REVISED -
		DATE -	REVISED -

**STATE OF ILLINOIS  
DEPARTMENT OF TRANSPORTATION**

**INTERSECTION DETAIL  
IL 91 / MARLYNN ST**

SCALE: SHEET OF SHEETS STA. TO STA.

F.A.S RTE.	SECTION	COUNTY	TOTAL SHEETS	SHEET NO.
1375	(8,10)RS-4	PEORIA/STARK	33	23
CONTRACT NO. 68A95				
ILLINOIS FED. AID PROJECT				