


SEC. 31, T 24 N, R 3 E, 3RD P.M.

TYPICAL PAVEMENT MARKING LEGEND

- | | | |
|-----------------------------------|------------------------------|--|
| 1 4" (100) SKIP-DASH (YELLOW) | 6 RESERVED | 11 24" (600) STOP BAR (WHITE) |
| 2 4" (100) SOLID (YELLOW) | 7 4" (100) SKIP-DASH (WHITE) | 12 8" (200) SOLID (WHITE) |
| 3 12" (300) DIAGONAL (YELLOW) | 8 4" (100) SOLID (WHITE) | 13 4" (100) LANE LINE EXTENSIONS (WHITE) |
| 4 4" (100) DOUBLE YELLOW (NARROW) | 9 12" (300) DIAGONAL (WHITE) | 14 4" (100) PARKING WHITE |
| 5 RESERVED | 10 6" (150) SOLID (WHITE) | |

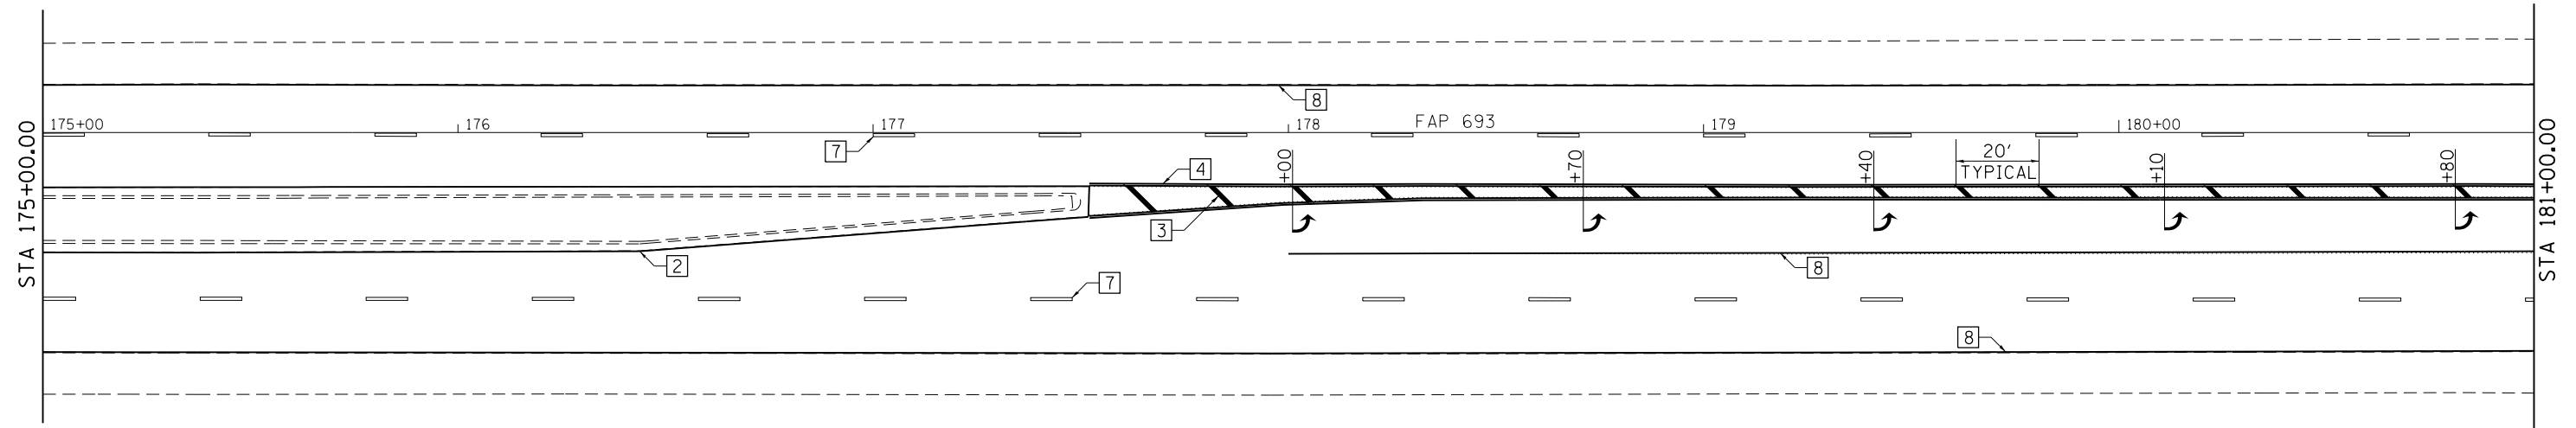


SEC. 6, T 23 N, R 3 E, 3RD P.M.

SEC. 31, T 24 N, R 3 E, 3RD P.M.

TYPICAL PAVEMENT MARKING LEGEND

- | | |
|-----------------------------------|--|
| 1 4" (100) SKIP-DASH (YELLOW) | 8 4" (100) SOLID (WHITE) |
| 2 4" (100) SOLID (YELLOW) | 9 12" (300) DIAGONAL (WHITE) |
| 3 12" (300) DIAGONAL (YELLOW) | 10 6" (150) SOLID (WHITE) |
| 4 4" (100) DOUBLE YELLOW (NARROW) | 11 24" (600) STOP BAR (WHITE) |
| 5 RESERVED | 12 8" (200) SOLID (WHITE) |
| 6 RESERVED | 13 4" (100) LANE LINE EXTENSIONS (WHITE) |
| 7 4" (100) SKIP-DASH (WHITE) | 14 4" (100) PARKING WHITE |

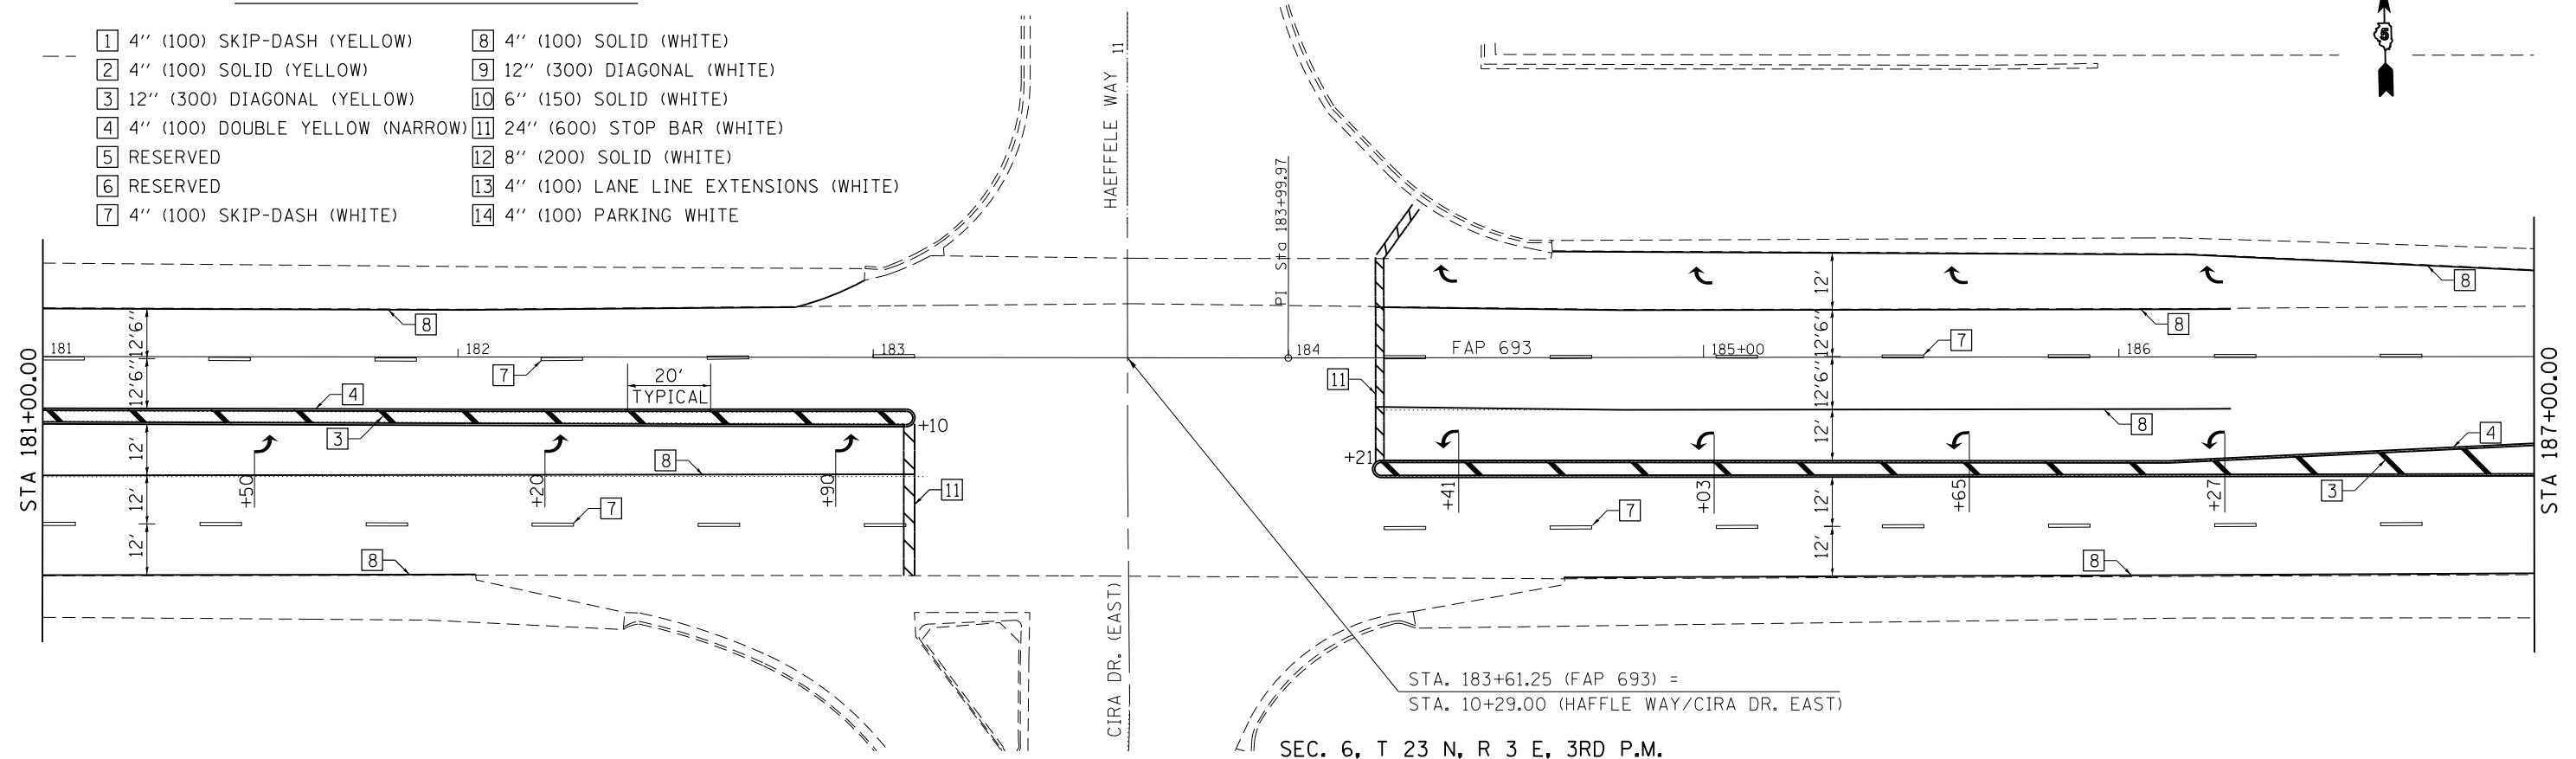

SEC. 6, T 23 N, R 3 E, 3RD P.M.

FILE NAME =	USER NAME = ppersonbr	DESIGNED -	REVISED -
et:\pw\work\p\midot\ppersonbr\d0181149\0570787-Sht-pmk9.dgn		DRAWN -	REVISED -
	PLOT SCALE = 40.0000' / in.	CHECKED -	REVISED -
#MODELNAME#	PLOT DATE = 6/13/2014	DATE -	REVISED -

STATE OF ILLINOIS
DEPARTMENT OF TRANSPORTATION

PAVEMENT MARKING PLAN

SCALE: SHEET 5 OF 8 SHEETS STA. 175+00 TO STA. 187+00

F.A.P. RTE.	SECTION	COUNTY	TOTAL SHEETS	SHEET NO.
693	(FR)RS-1	MCLEAN	48	35
CONTRACT NO. 70787				
ILLINOIS FED. AID PROJECT				