



TYPICAL PAVEMENT MARKING LEGEND

- 1 4" (100) SKIP-DASH (YELLOW)
- 2 4" (100) SOLID (YELLOW)
- 3 12" (300) DIAGONAL (YELLOW)
- 4 4" (100) DOUBLE YELLOW (NARROW)
- 5 RESERVED
- 6 RESERVED
- 7 4" (100) SKIP-DASH (WHITE)
- 8 4" (100) SOLID (WHITE)
- 9 12" (300) DIAGONAL (WHITE)
- 10 6" (150) SOLID (WHITE)
- 11 24" (600) STOP BAR (WHITE)
- 12 8" (200) SOLID (WHITE)
- 13 4" (100) LANE LINE EXTENSIONS (WHITE)
- 14 4" (100) PARKING WHITE

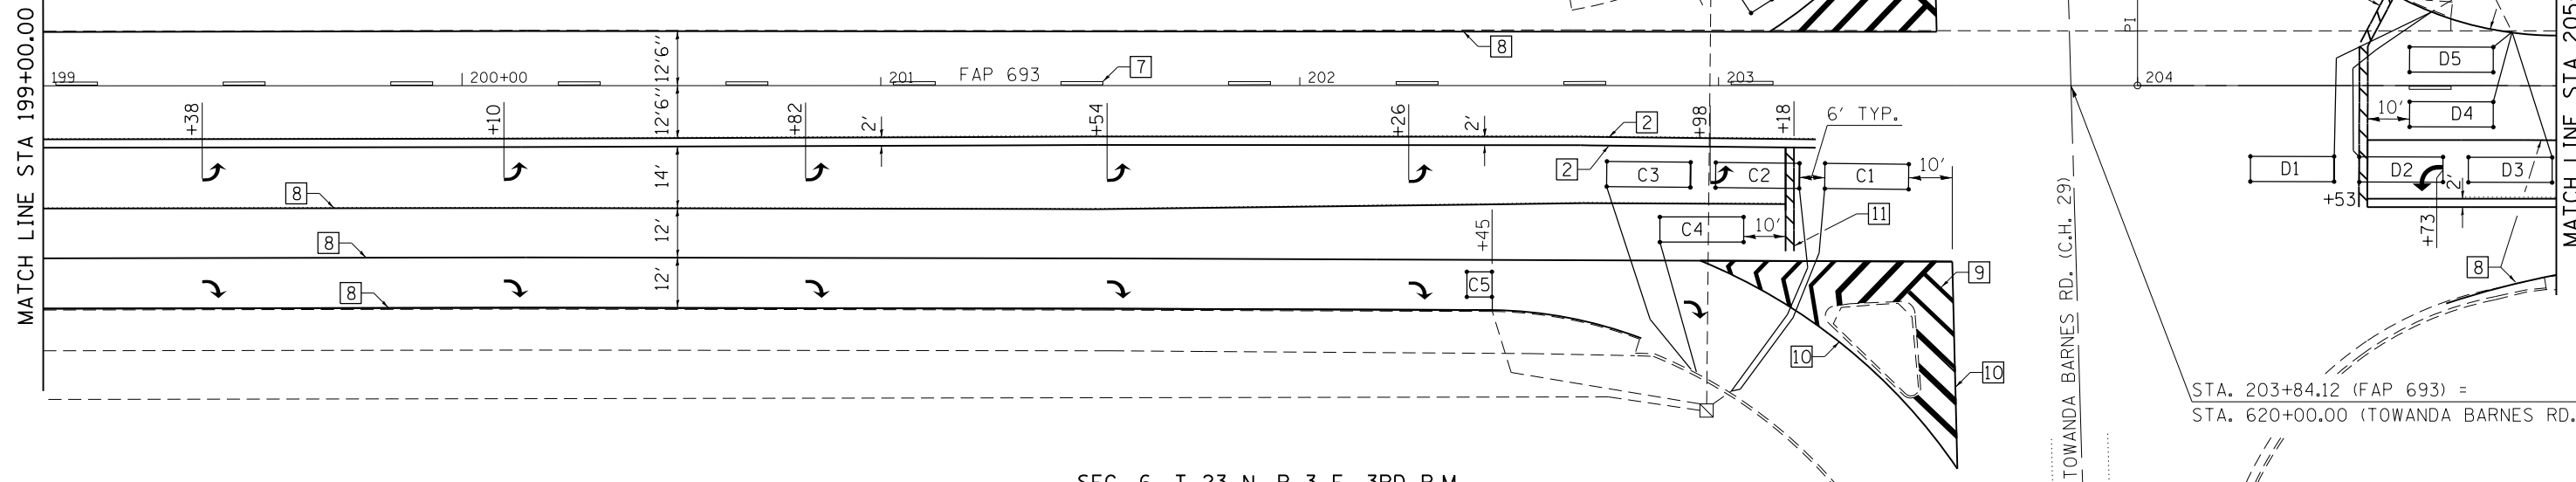

DETAIL OF DETECTOR LOOP WIRING

WIRED IN SERIES WITH SINGLE PAIR CABLE

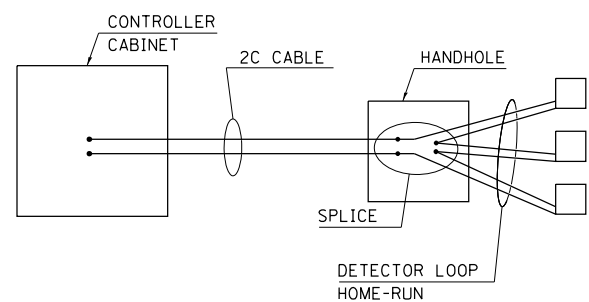

LOOP DATA				
IL 9 & TOWANDA BARNES RD.				
Loop	Length	Width	Number of Turns	Delay (sec.)
A1	6'	12'	3	10
A2	6'	13'	3	10
A3-4	6'	14'	3	10
A5	6'	15'	3	
C1-4	20'	6'	3	
C5	6'	6'	3	
C6	10'	6'	4	
D1-5	6'	20'	3	
D6-7	6'	10'	4	

THE FOLLOWING LOOPS SHALL BE WIRED TO COMMON SINGLE PAIR LEAD-IN CABLE: (A1, A2), (A3, A4), (A5), (C1, C2) (C3), (C4), (C5), (C6), (D1, D2), (D3), (D4), (D5), (D6), (D7)

INTERSECTION QUANTITY
DETECTOR LOOP, TYPE 1= 1,227 FT.

