



# EXISTING TYPICAL CROSS SECTION ①

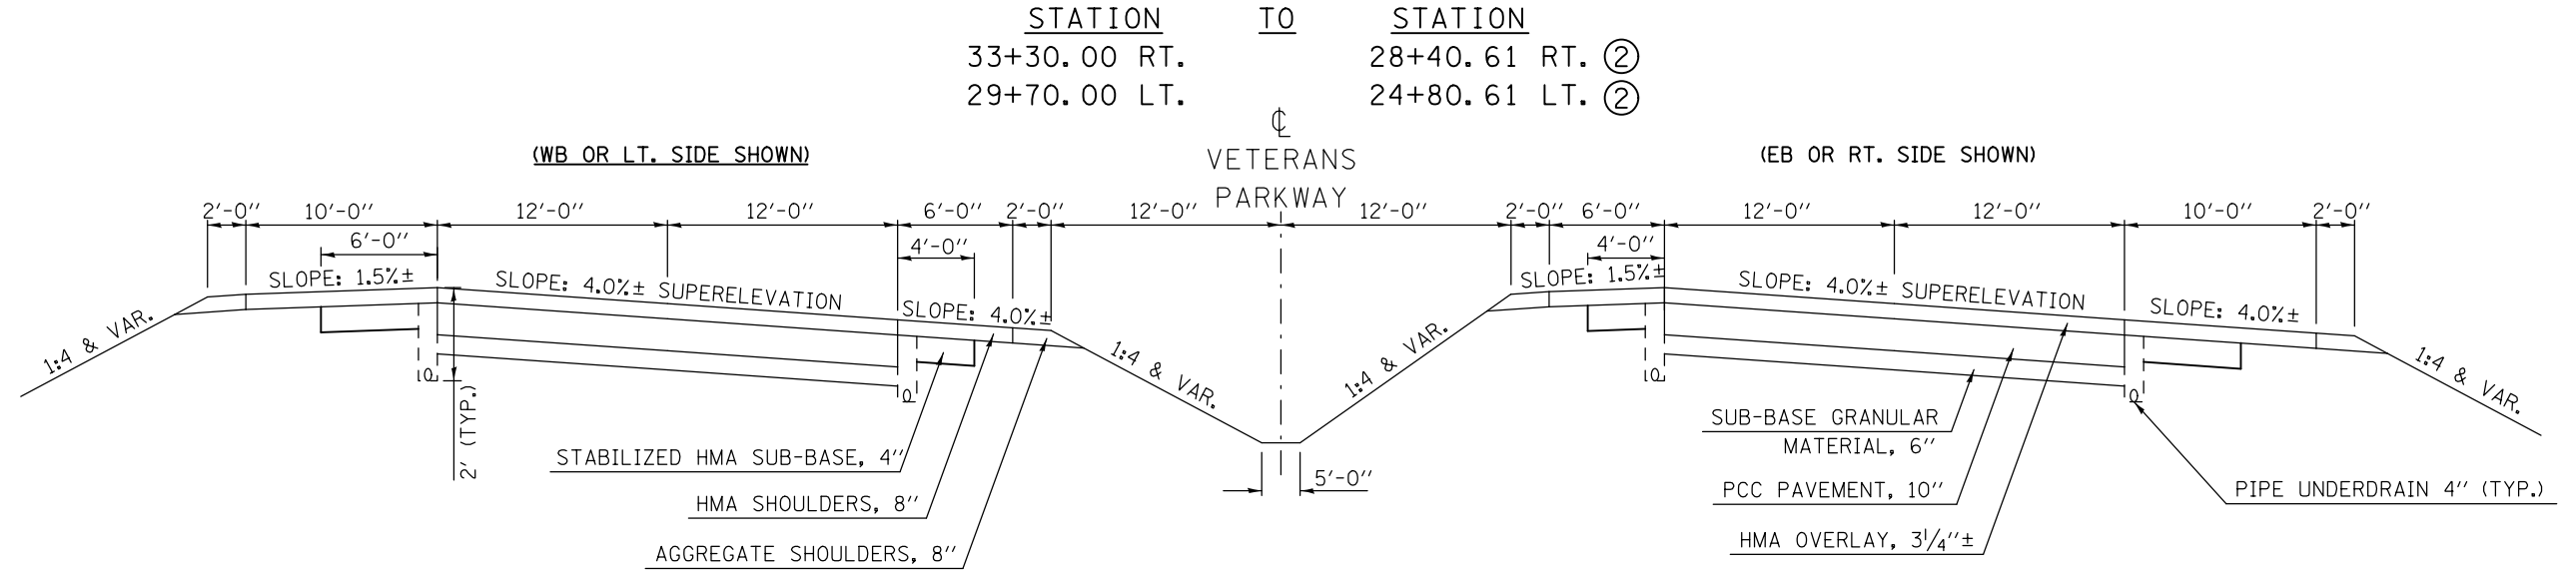

NOTE:  
 TYPICAL SECTIONS ARE SHOWN PROGRESSING FROM SOUTH TO NORTH AND WEST TO EAST WHICH CORRESPONDS TO DECREASING STATION NUMBERS FROM STA. 33+30 TO STATION EQUATION STA. 18+75.00BK.= STA. 335+55.87AH. STATIONING PROGRESSES AND NUMBERING THEN INCREASES CORRESPONDINGLY.

# PROPOSED TYPICAL CROSS SECTION ①

STATION TO STATION  
 33+30.00 RT. TO 28+40.61 RT. ②  
 29+70.00 LT. TO 24+80.61 LT. ②

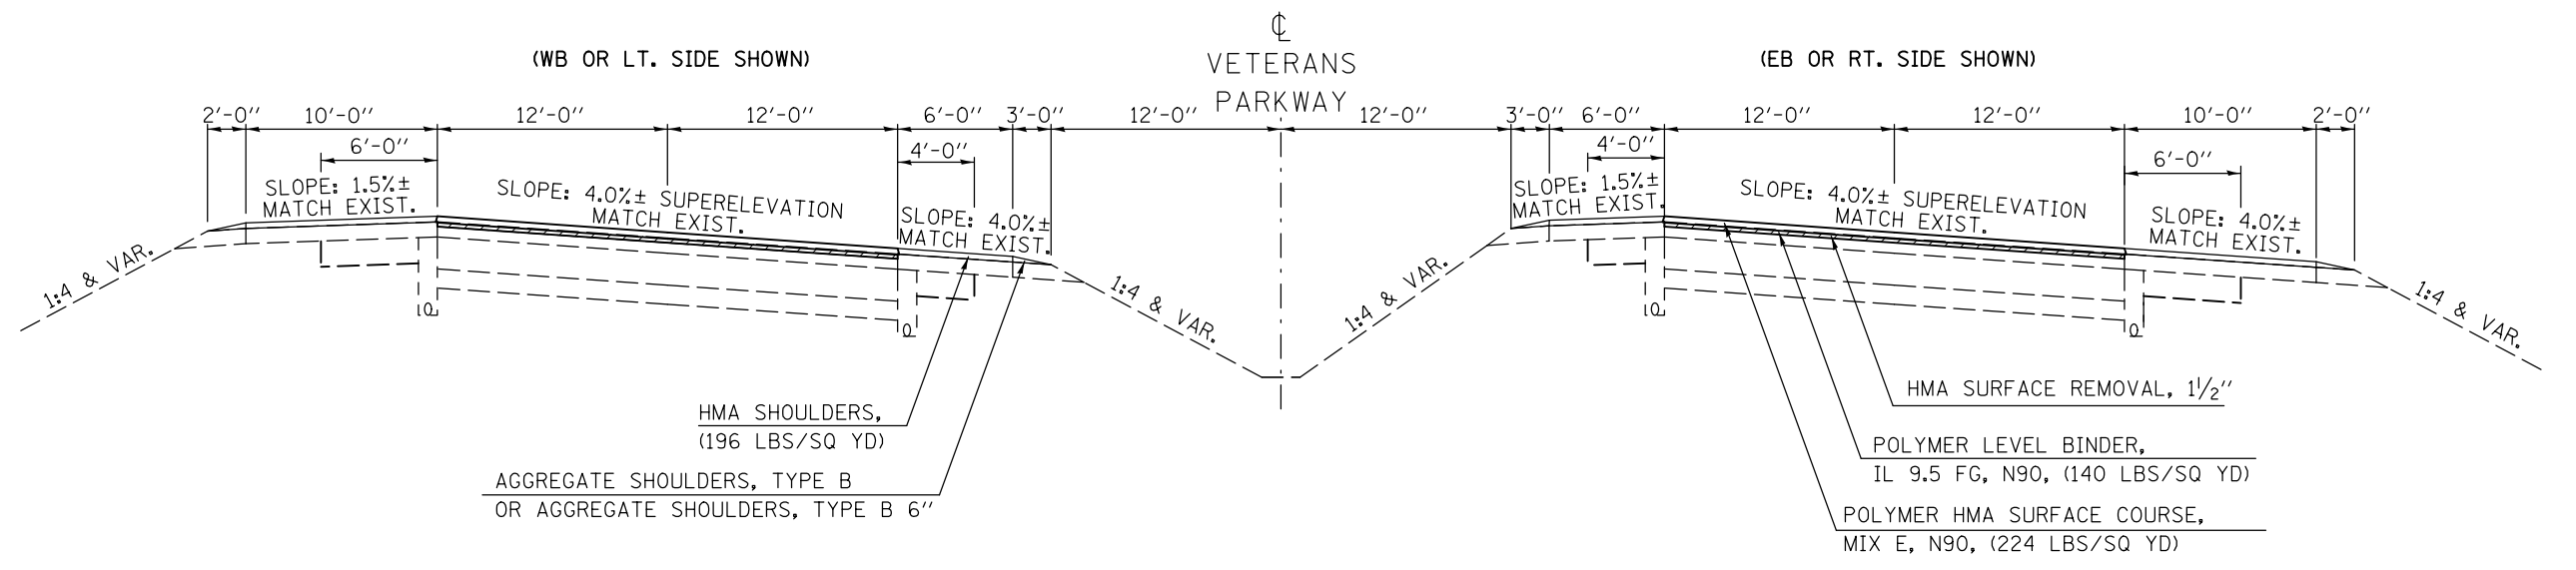

FILE NAME =	USER NAME = dodgems	DESIGNED -	REVISED -	<b>STATE OF ILLINOIS DEPARTMENT OF TRANSPORTATION</b>	<b>TYPICAL CROSS SECTIONS</b>	F.A.P. RTE. 704	SECTION (57-71RS-1&1RS-3)	COUNTY McLean	TOTAL SHEETS 273	SHEET NO. 17
et:\pwwork\pwwork\dodgems\d0267571\0570838-sht-typicals.dgn		DRAWN -	REVISED -							
	PLOT SCALE = 40.0000' / in.	CHECKED -	REVISED -							
	PLOT DATE = 6/11/2014	DATE -	REVISED -		SCALE:	SHEET NO. 1 OF 12 SHEETS	STA.	TO STA.		CONTRACT NO. 70838
										ILLINOIS FED. AID PROJECT