


# EXISTING TYPICAL CROSS SECTION 6

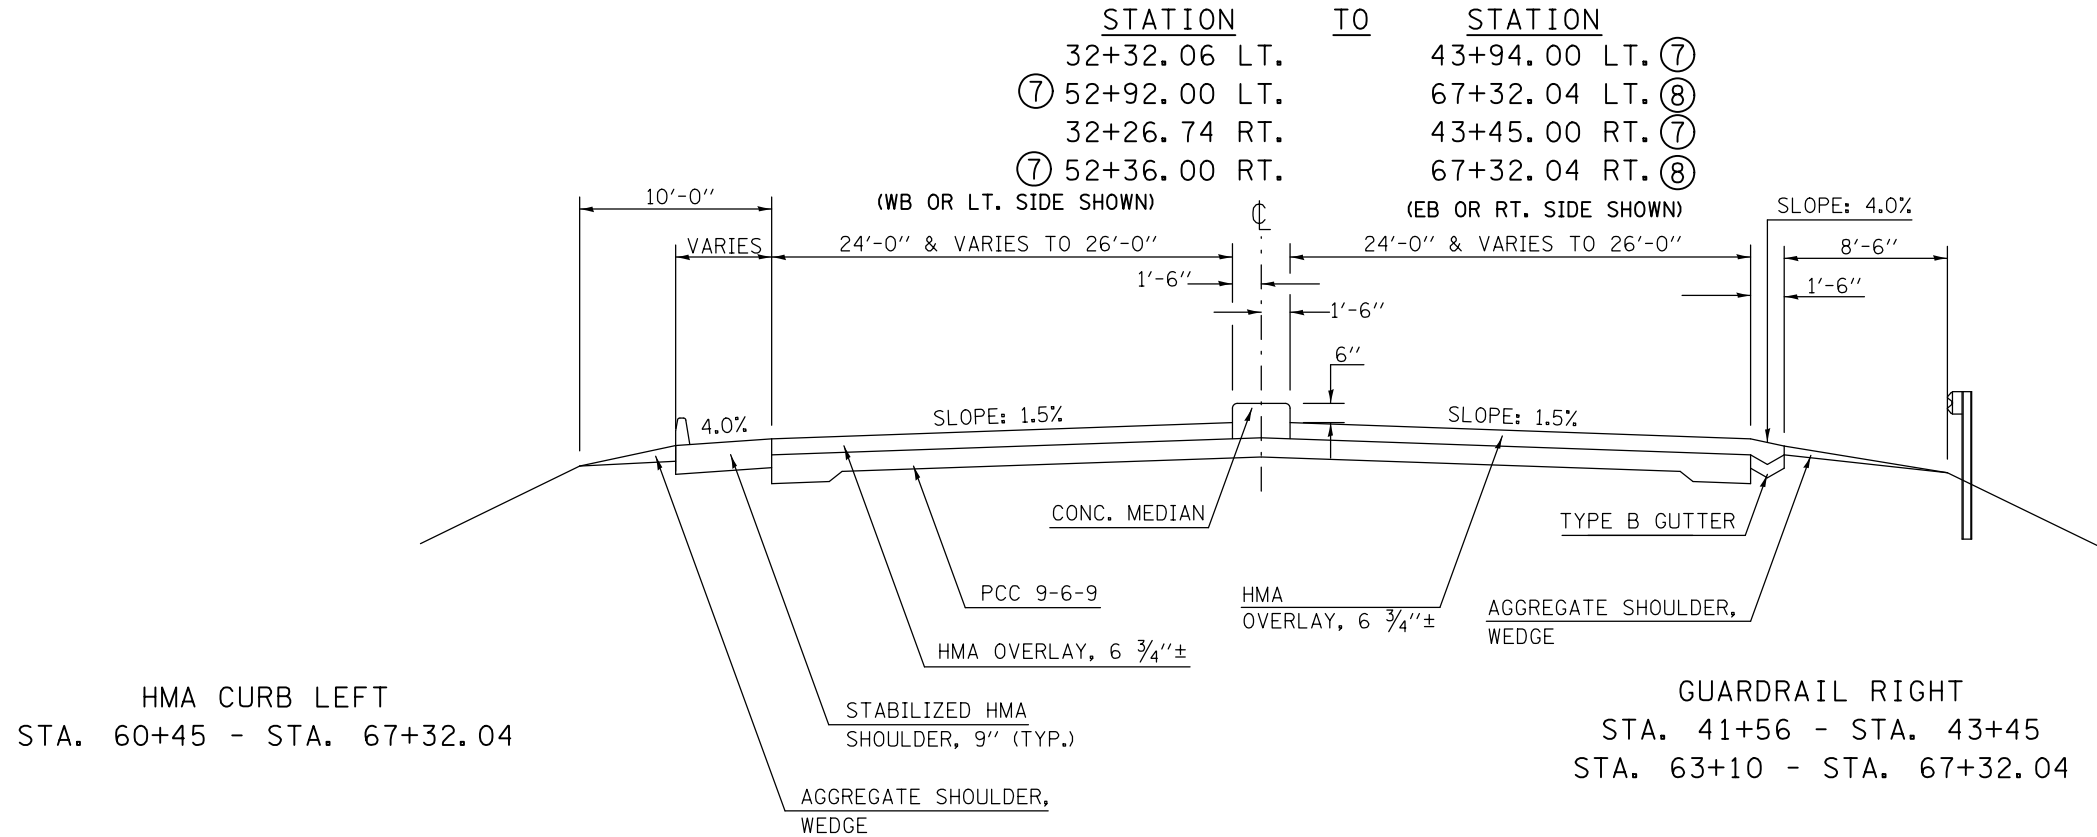

LOCATION:	STA.	TO	STA.	OFFSET	WIDTH (')
I-55 BUS.	29+93		33+93.5	Rt.	6
	40+76		41+38	Rt.	4
	42+00		43+40	Lt.	4
	53+00		55+25	Rt.	4
	66+12		66+96	Rt.	6 & Varies
NW RAMP	11+08		11+13	Lt.	Varies
	11+13		16+20.43	Lt.	4
	16+20.43		17+50.68	Lt.	Varies
	11+33		11+59	Rt.	Varies
	11+59		25+24	Rt.	6
NE RAMP	25+24		29+93 I-55 (Bus.)	Rt.	6
	10+00		21+17	Rt.	6
	21+17		21+42	Rt.	Varies
	15+30		16+62.40	Lt.	Varies
SE RAMP	16+62.40		21+96	Lt.	4
	21+96		22+02.5	Lt.	Varies
	10+99		11+06	Lt.	Varies
	11+06		17+84.25	Lt.	4
SW RAMP	17+84.25		19+15.00	Lt.	Varies
	11+34		11+60	Rt.	Varies
	11+60		28+64.95	Rt.	6
	10+00		11+76	Rt.	6
	11+76		16+24	Rt.	6
	16+24		22+20	Rt.	6
	22+20		22+47	Rt.	Varies
	15+30		16+62.40	Lt.	Varies
	16+62.40		23+13	Lt.	4
	23+13		23+18	Lt.	Varies

# PROPOSED TYPICAL CROSS SECTION 6

