



EXISTING TYPICAL CROSS SECTION 10

STATION TO STATION
 ⑨ 82+04.00 84+54.00 ⑨

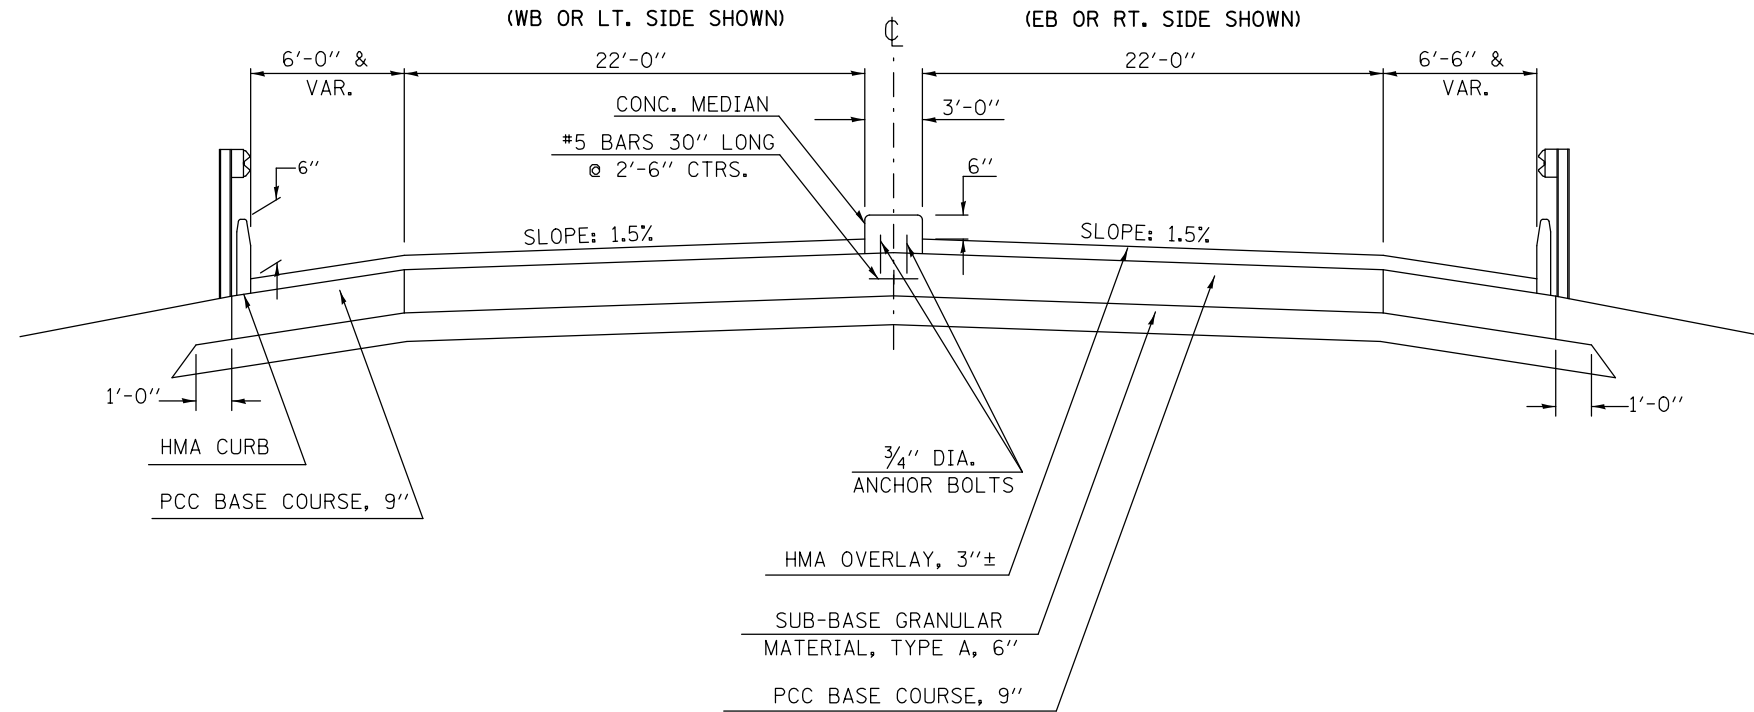

PROPOSED TYPICAL CROSS SECTION 10

STATION TO STATION
 ⑨ 82+04.00 84+54.00 ⑨

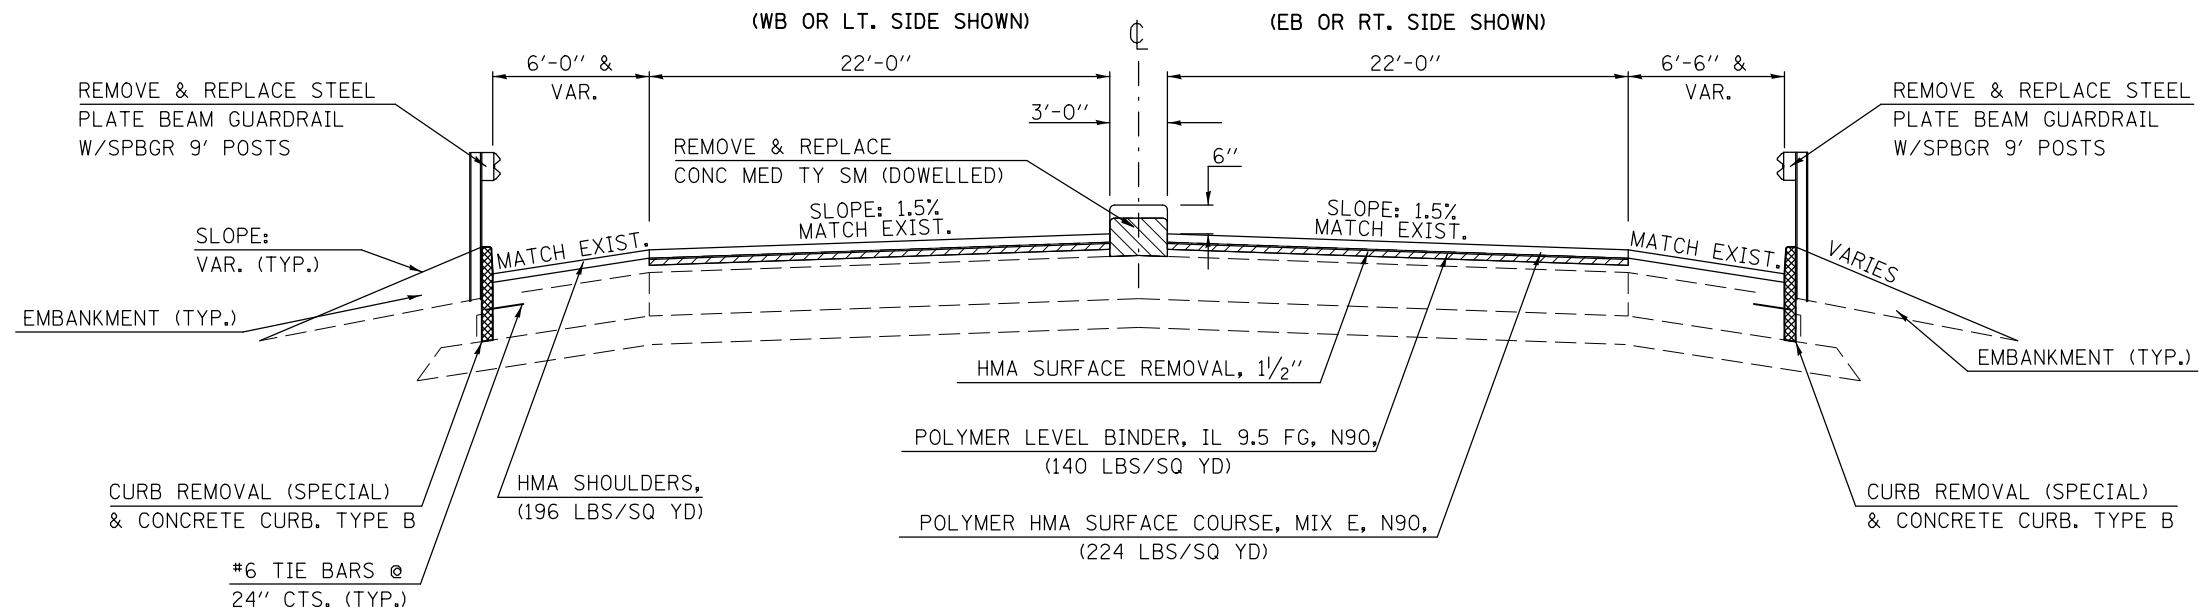

FILE NAME =	USER NAME = dodgems	DESIGNED -	REVISED -	STATE OF ILLINOIS DEPARTMENT OF TRANSPORTATION	TYPICAL CROSS SECTIONS	F.A.P. RTE.	SECTION	COUNTY	TOTAL SHEETS	SHEET NO.
ct:\pwork\pwork\dot\dodgems\d0267571\0570838-sht-typicals.dgn		DRAWN -	REVISED -			704	(57-7RS-1&1RS-3	McLean	273	26
	PLOT SCALE = 40.0000' / in.	CHECKED -	REVISED -		SCALE:	SHEET NO. 10 OF 12 SHEETS		STA.	TO STA.	
	PLOT DATE = 6/11/2014	DATE -	REVISED -						CONTRACT NO. 70838	
ILLINOIS FED. AID PROJECT										