


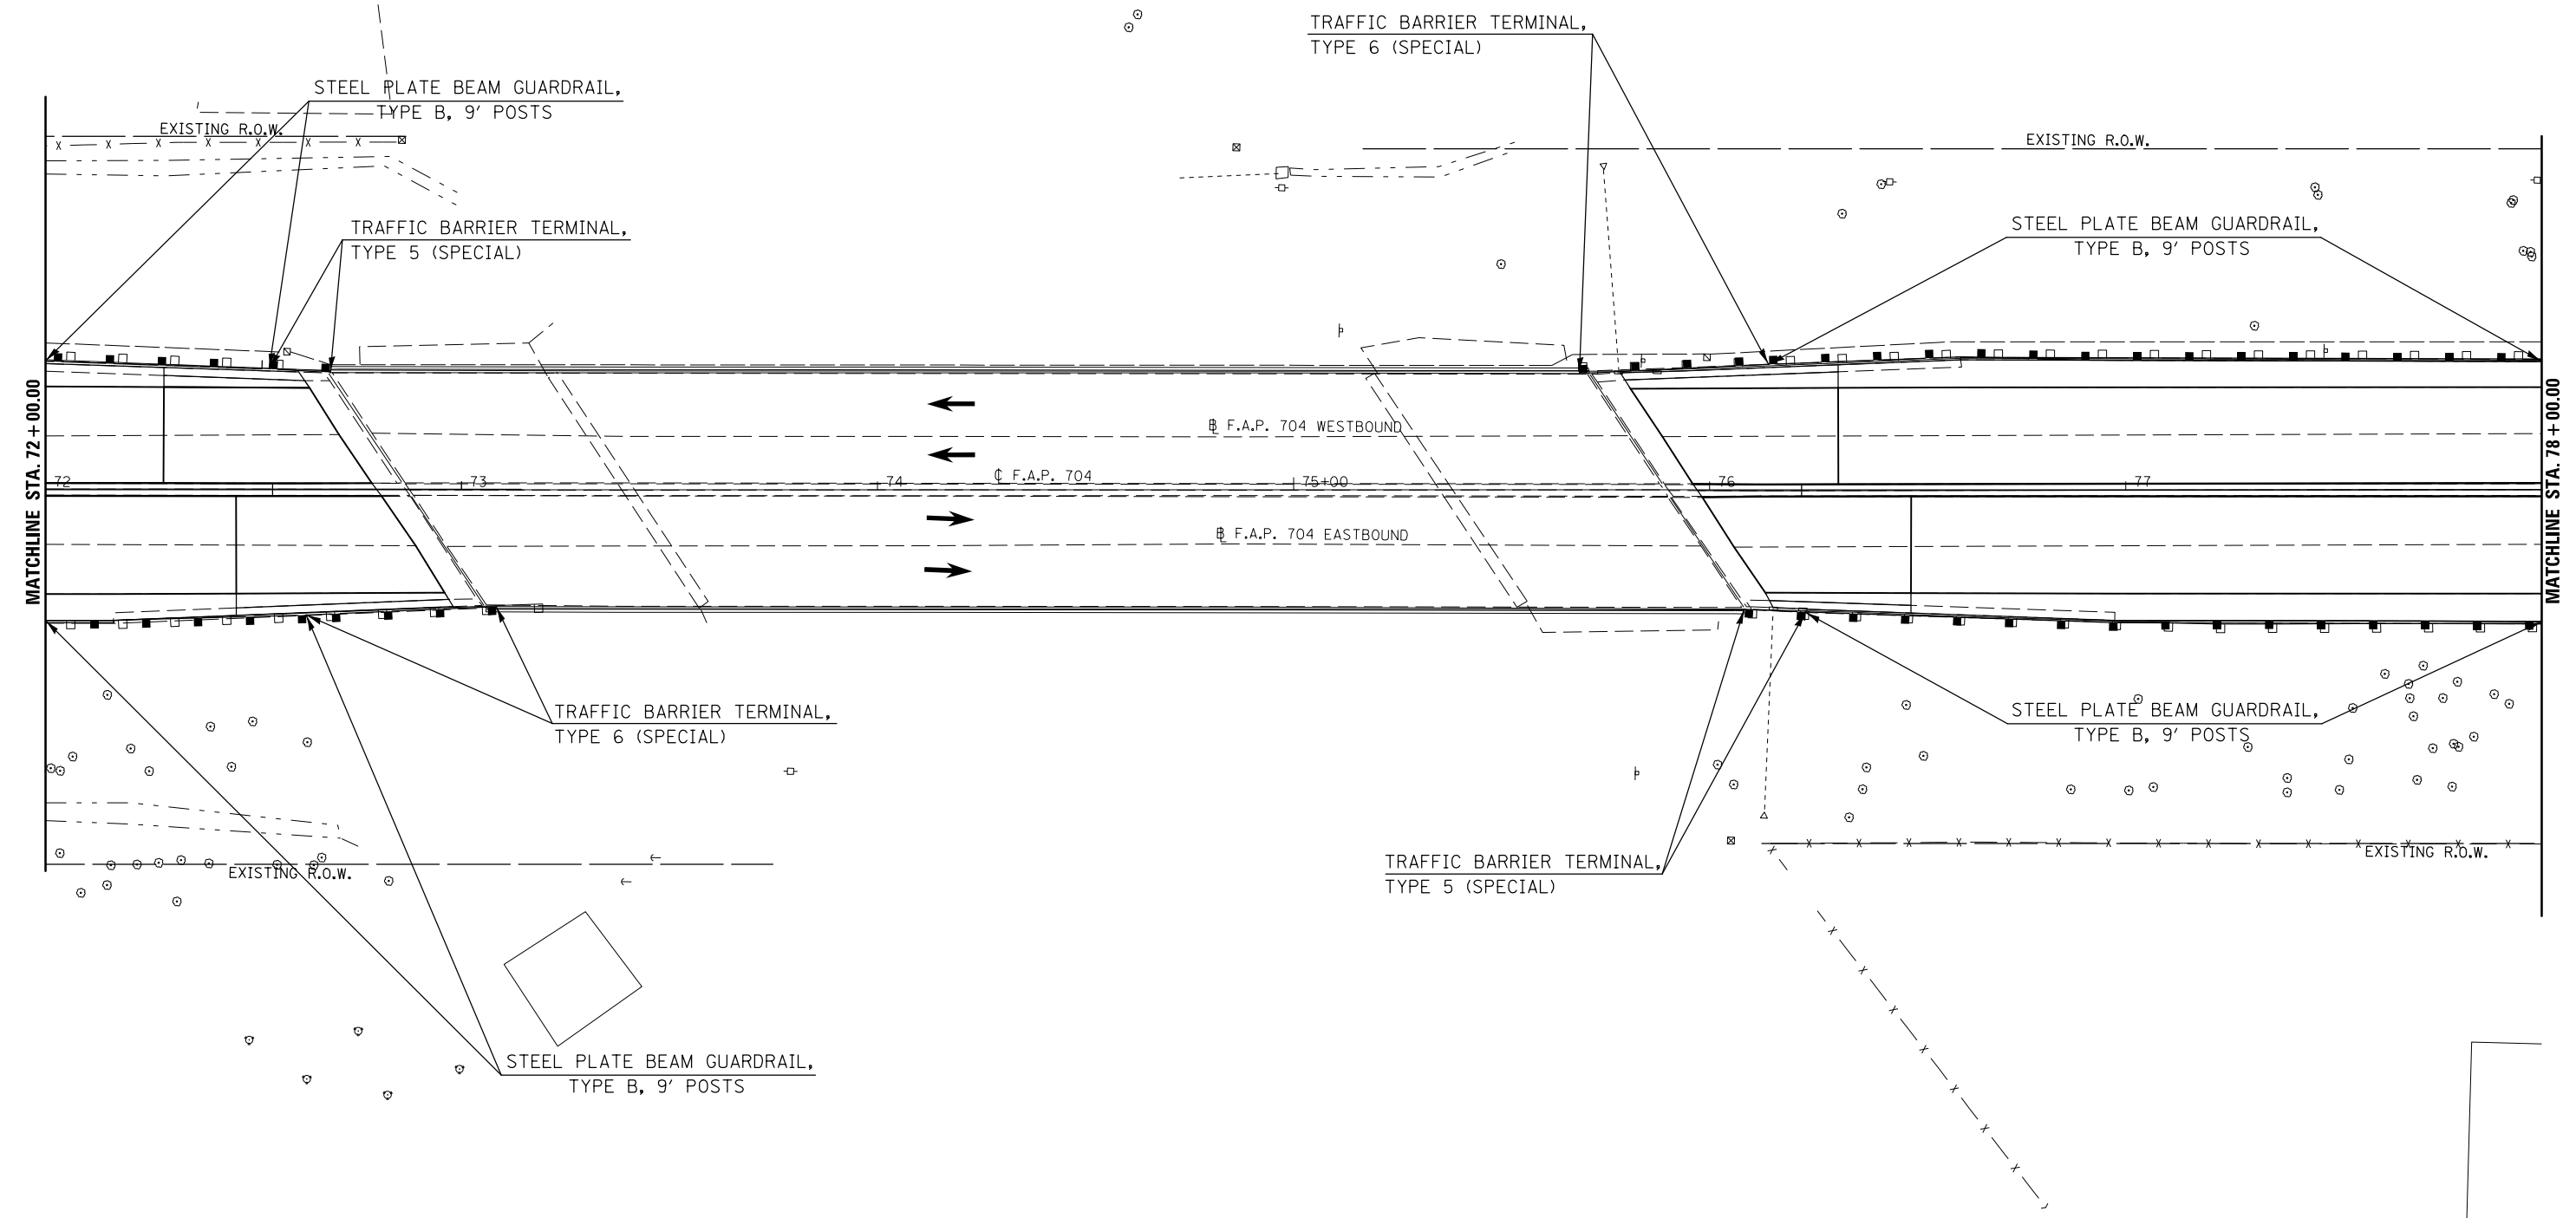

STA.	TO	STA.	DIRECTION	GUARDRAIL REMOVAL 63200310 (FOOT)	BARRIER WAL MARKER TYPE C 78200530 (EACH)	TRAF. BAR. TERM. TY. 5 SPL. X6310179 (EACH)	TRAF. BAR. TERM. TY. 6 SPL. X6310214 (EACH)
LEG "C":							
73+26.60			WB		1.0		
75+00.16			EB		1.0		
75+68		87+41.66 Bk.	WB	1173.66			
76+10		87+41.66 Bk.	EB	1131.66			
72+53.79		72+68.46	WB			1.0	
72+62.66		73+08.31	EB				1.0
76+08.30		76+22.97	EB			1.0	
75+68.45		76+14.10	WB				1.0
SUB-TOTAL =				2305.32	2.0	2.0	2.0



FILE NAME =	USER NAME = dodgms	DESIGNED -	REVISED -	<b>STATE OF ILLINOIS DEPARTMENT OF TRANSPORTATION</b>	<b>GUARDRAIL PLAN SHEET</b>			F.A.P. RTE.	SECTION	COUNTY	TOTAL SHEETS	SHEET NO.
c:\pwork\pwork\dot\dodgms\d0267571\0570838-sht-plan_BUS55.dgn		DRAWN -	REVISED -					704	(57-7)RS-1&1RS-3	McLean	273	83
	PLOT SCALE = 40.0000' / in.	CHECKED -	REVISED -					CONTRACT NO. 70838				
	PLOT DATE = 6/11/2014	DATE -	REVISED -					ILLINOIS FED. AID PROJECT				
				SCALE: 1" = 20'			SHEET 5 OF 7 SHEETS			STA. 72+00.00 TO STA. 78+00.00		