


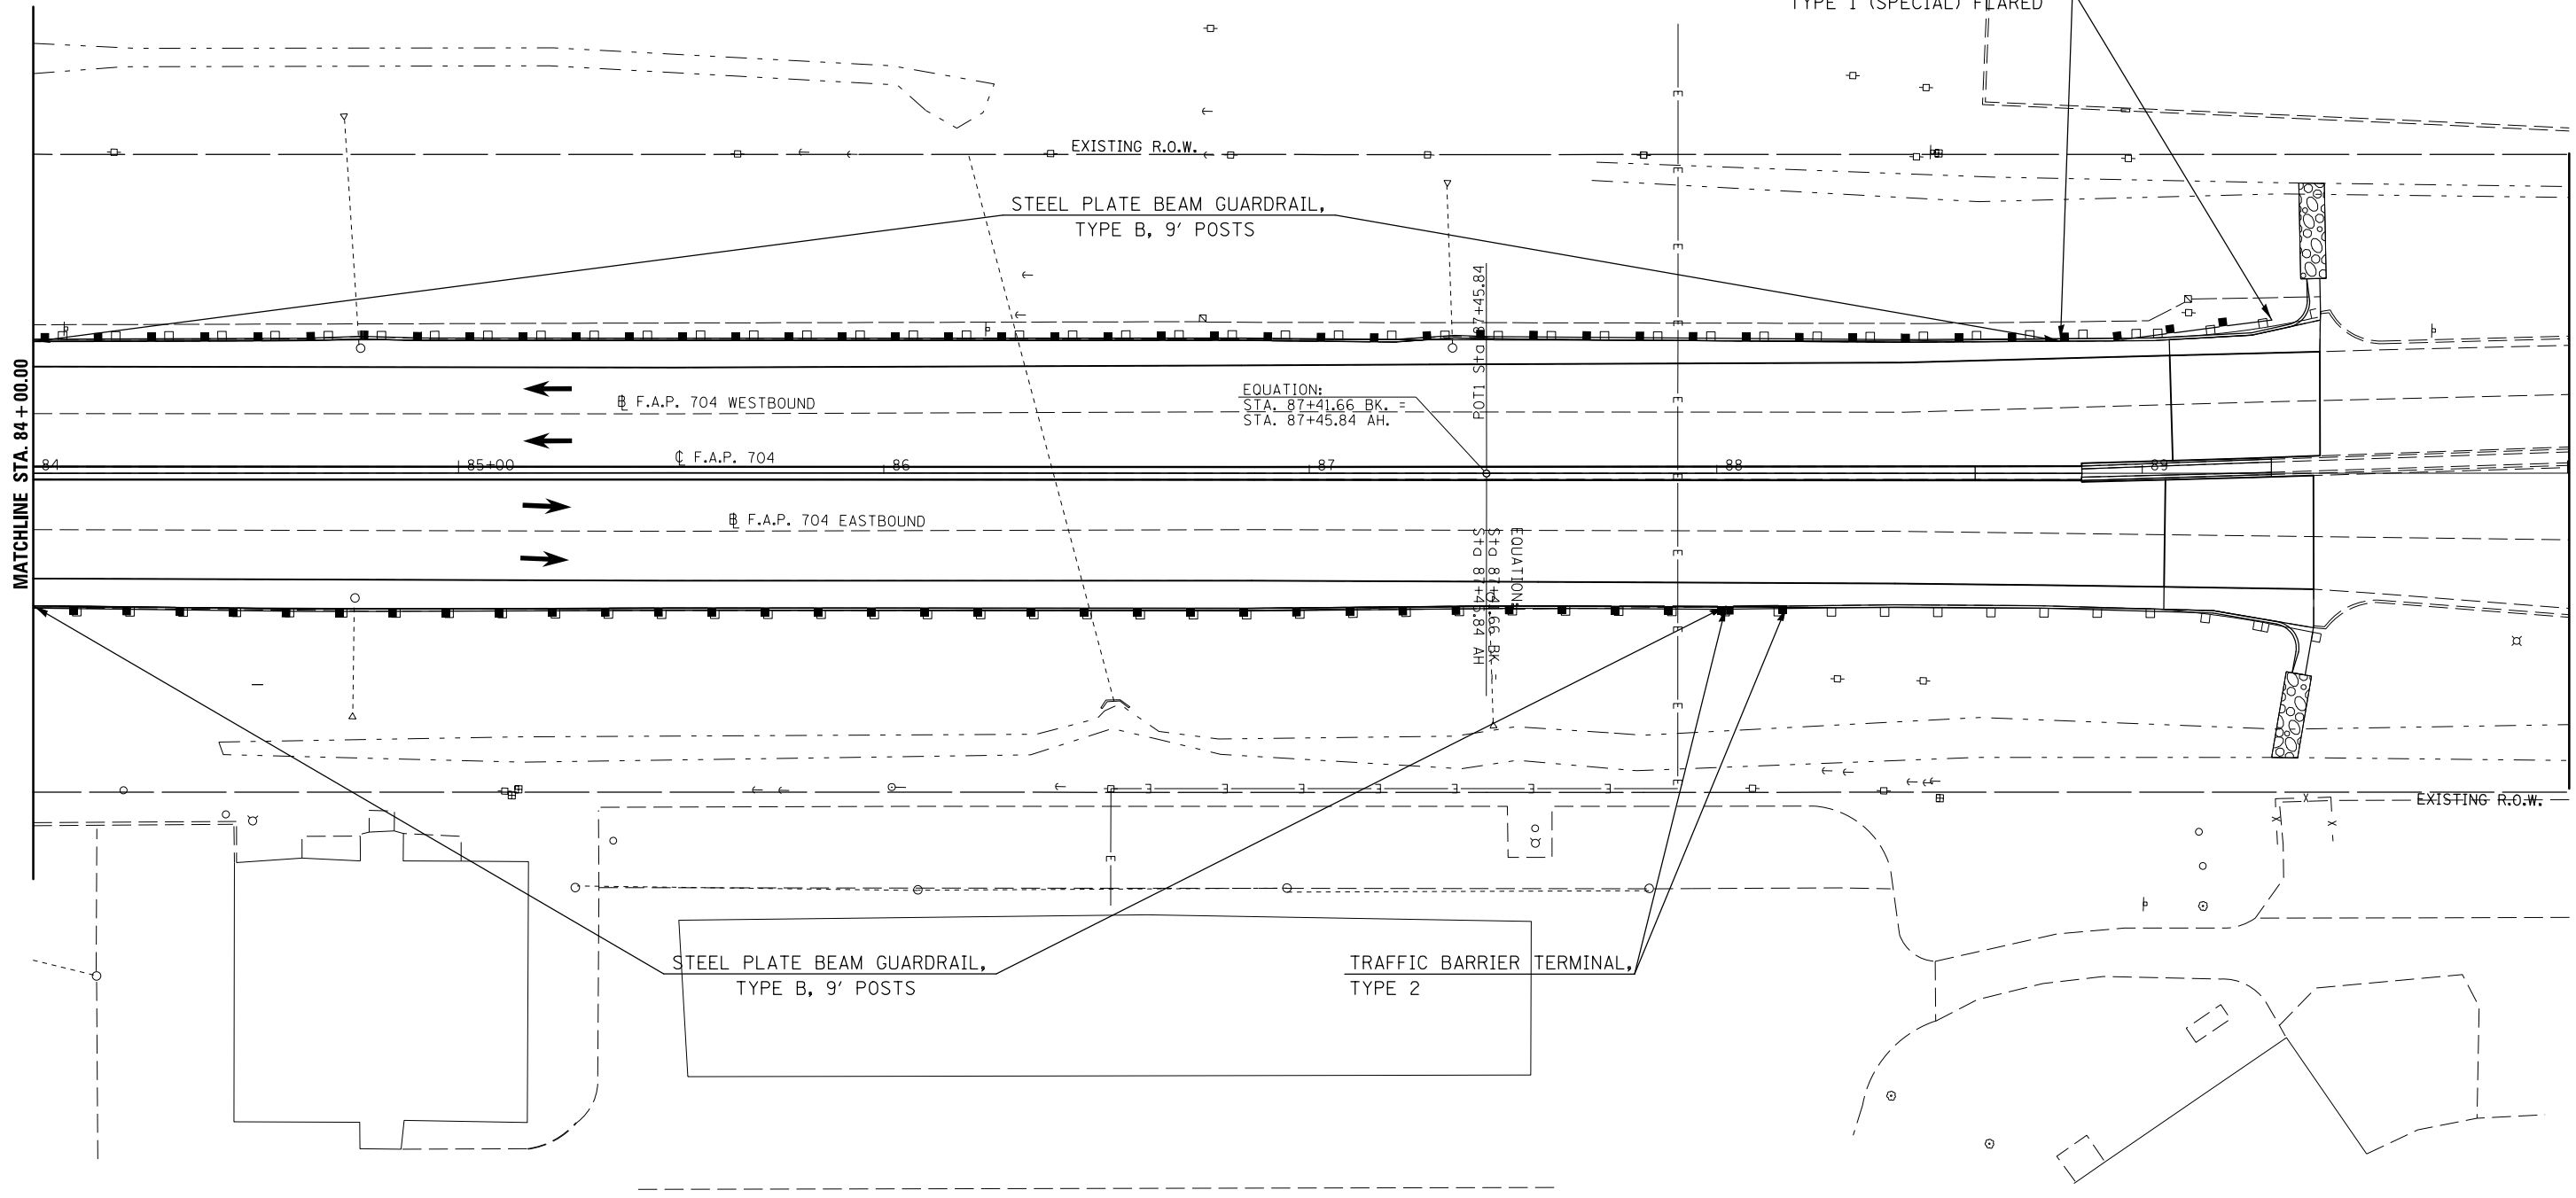

STA.	TO	STA.	DIRECTION	STEEL PLATE BEAM G'RAIL TYPE B 9 FT POSTS 63000009 (FOOT)	TRAF. BAR. TERM. TY. 2 63100045 (EACH)	TRAF. BAR. TERM. TY. 1 SPL. FLR. 63100169 (EACH)	GUARDRAIL REMOVAL 63200310 (FOOT)	G'RAIL MKR. TY. A 78200410 (EACH)	TERMINAL MARKER D A 78201000 (EACH)
LEG "C":									
87+45.84 Ah.		88+02.15	EB	56.31					
87+45.84 Ah.		88+80.78	WB	134.94					
88+02.15		88+16.42	EB		1.0				
88+80.78		89+30.65	WB			1.0			1.0
87+45.84 Ah.		89+41.39	WB				195.55		
87+45.84 Ah.		89+42.39	EB				196.55		
76+08.30		87+41.66 Bk.	EB					3.0	
87+45.84 Ah.		88+16.42	EB						
75+68.45		87+41.66 Bk.	WB					7.0	
87+45.84 Ah.		89+30.65	WB						
SUB-TOTAL =				191.25	1.0	1.0	392.1	10.0	1.0



FILE NAME =	USER NAME = dodgems	DESIGNED -	REVISED -	STATE OF ILLINOIS DEPARTMENT OF TRANSPORTATION	GUARDRAIL PLAN SHEET	F.A.P. RTE.	SECTION	COUNTY	TOTAL SHEETS	SHEET NO.
et:\pw\work\p\dot\dodgems\d0267571\0570838-sht\plan_BUS55.dgn		DRAWN -	REVISED -			704	(57-7)RS-1&1RS-3	McLean	273	85
PLOT SCALE = 40.0000' / in.		CHECKED -	REVISED -			CONTRACT NO. 70838				
PLOT DATE = 6/11/2014		DATE -	REVISED -			SCALE: 1" = 20'	SHEET 7 OF 7 SHEETS	STA. 84+00.00 TO STA. 106+41.40	ILLINOIS FED. AID PROJECT	