


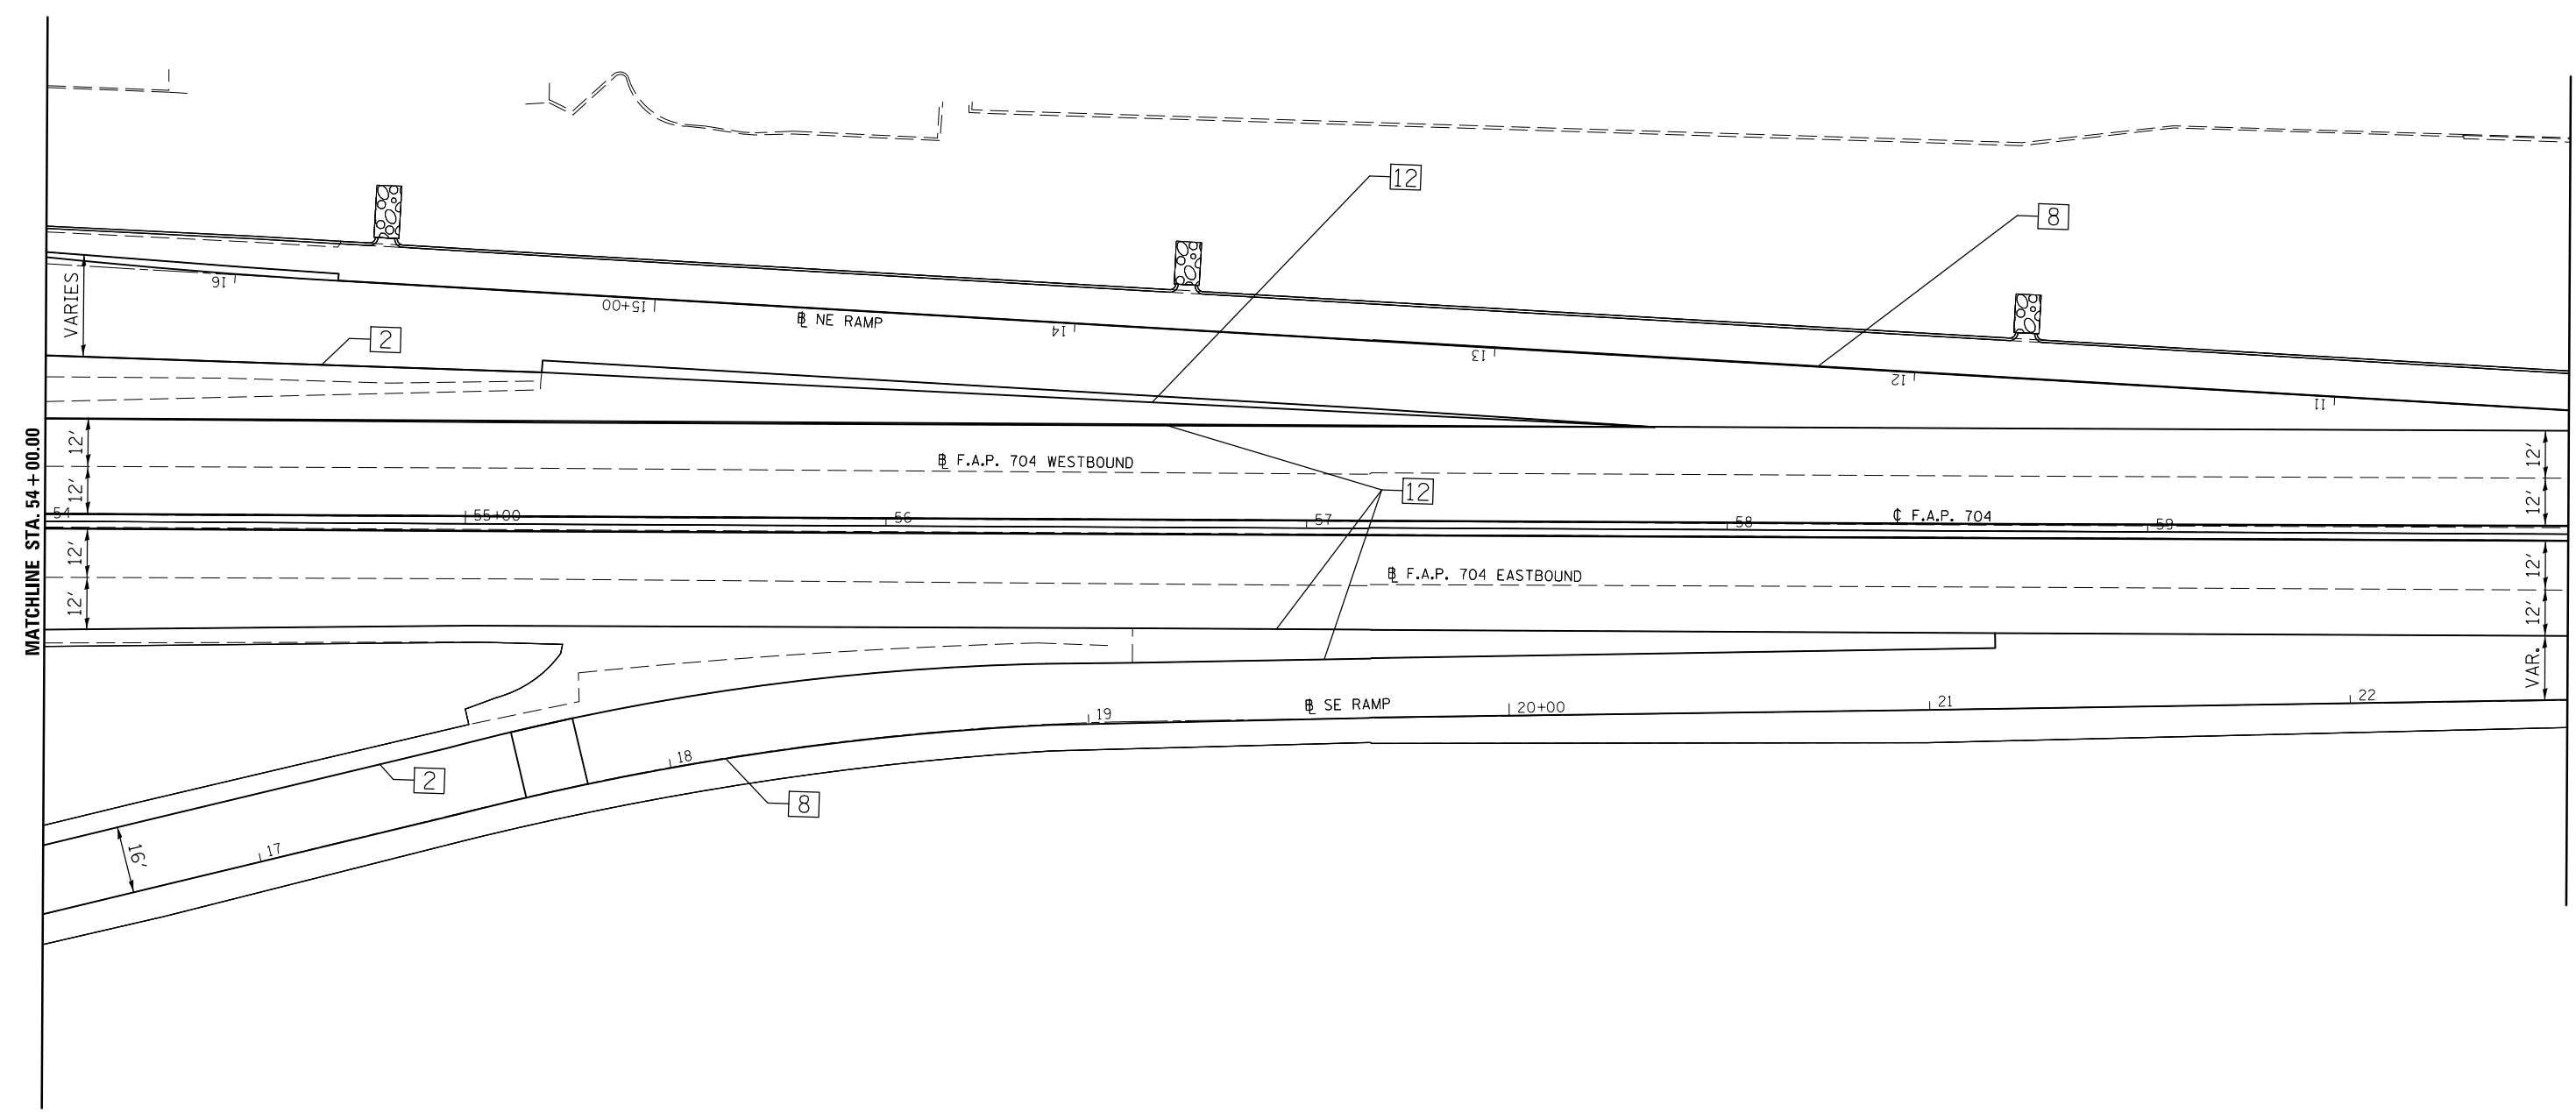

# TYPICAL PAVEMENT MARKING LEGEND

- |                             |                                    |
|-----------------------------|------------------------------------|
| 1 4" SKIP-DASH (YELLOW)     | 8 4" SOLID (WHITE)                 |
| 2 4" SOLID (YELLOW)         | 9 12" DIAGONAL (WHITE)             |
| 3 12" DIAGONAL (YELLOW)     | 10 6" SOLID (WHITE)                |
| 4 4" DOUBLE YELLOW (NARROW) | 11 24" STOP BAR (WHITE)            |
| 5 RESERVED                  | 12 8" SOLID (WHITE)                |
| 6 RESERVED                  | 13 4" LANE LINE EXTENSIONS (WHITE) |
| 7 4" SKIP-DASH (WHITE)      | 14 4" PARKING (WHITE)              |



FILE NAME =	USER NAME = dodgems	DESIGNED -	REVISED -
et:\pwork\pwork\dot\dodgems\d0267571\0570838-sht-plan_BUS55.dgn		DRAWN -	REVISED -
	PLOT SCALE = 40.0000' / in.	CHECKED -	REVISED -
	PLOT DATE = 6/11/2014	DATE -	REVISED -

**STATE OF ILLINOIS  
DEPARTMENT OF TRANSPORTATION**

**PAVEMENT MARKING PLAN SHEET  
NE RAMP**

SCALE: 1" = 20'    SHEET 2 OF 2 SHEETS    STA. 54+00.00 TO STA. 60+00.00

F.A.P. RTE.	SECTION	COUNTY	TOTAL SHEETS	SHEET NO.
704	(57-7RS-1&1RS-3	McLean	273	109
CONTRACT NO. 70838			ILLINOIS FED. AID PROJECT	