



BUTT JOINT AND PAVING DETAIL LEG "C" NW RAMP AT MAINLINE

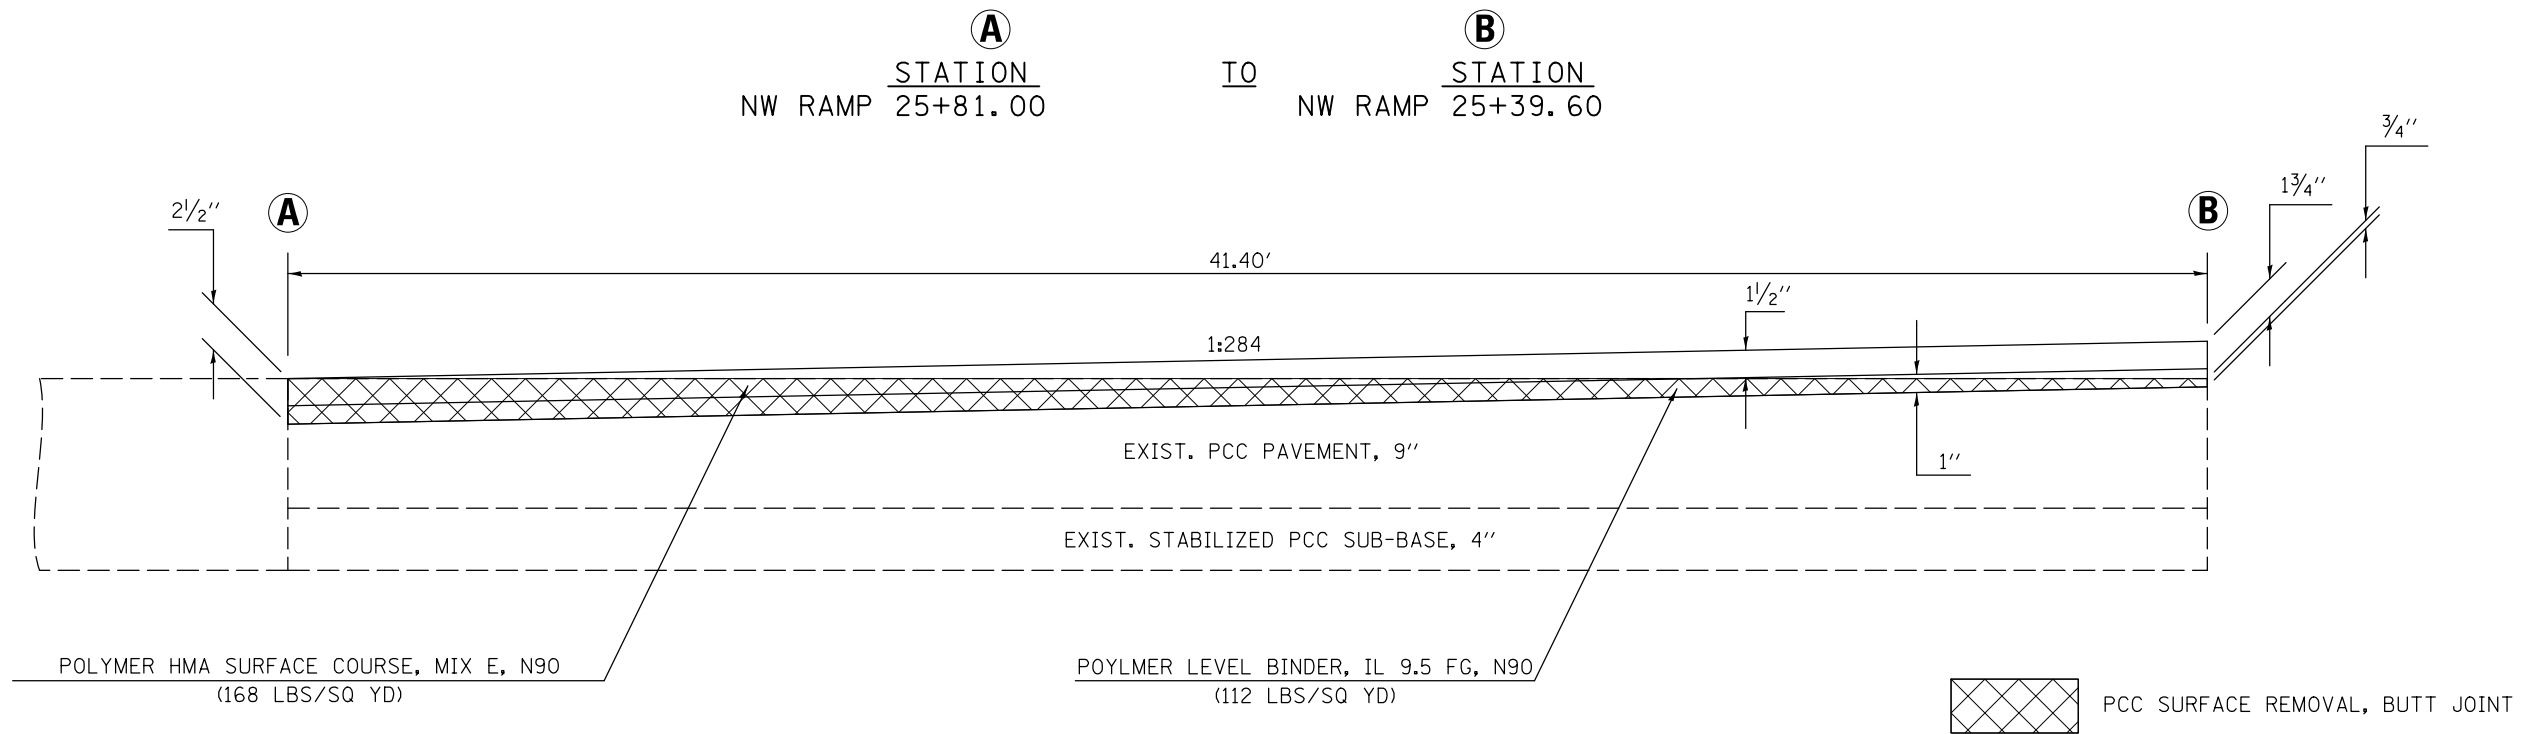

SURFACE REMOVAL TRANSITION NW, SW, SE, & NE RAMPS

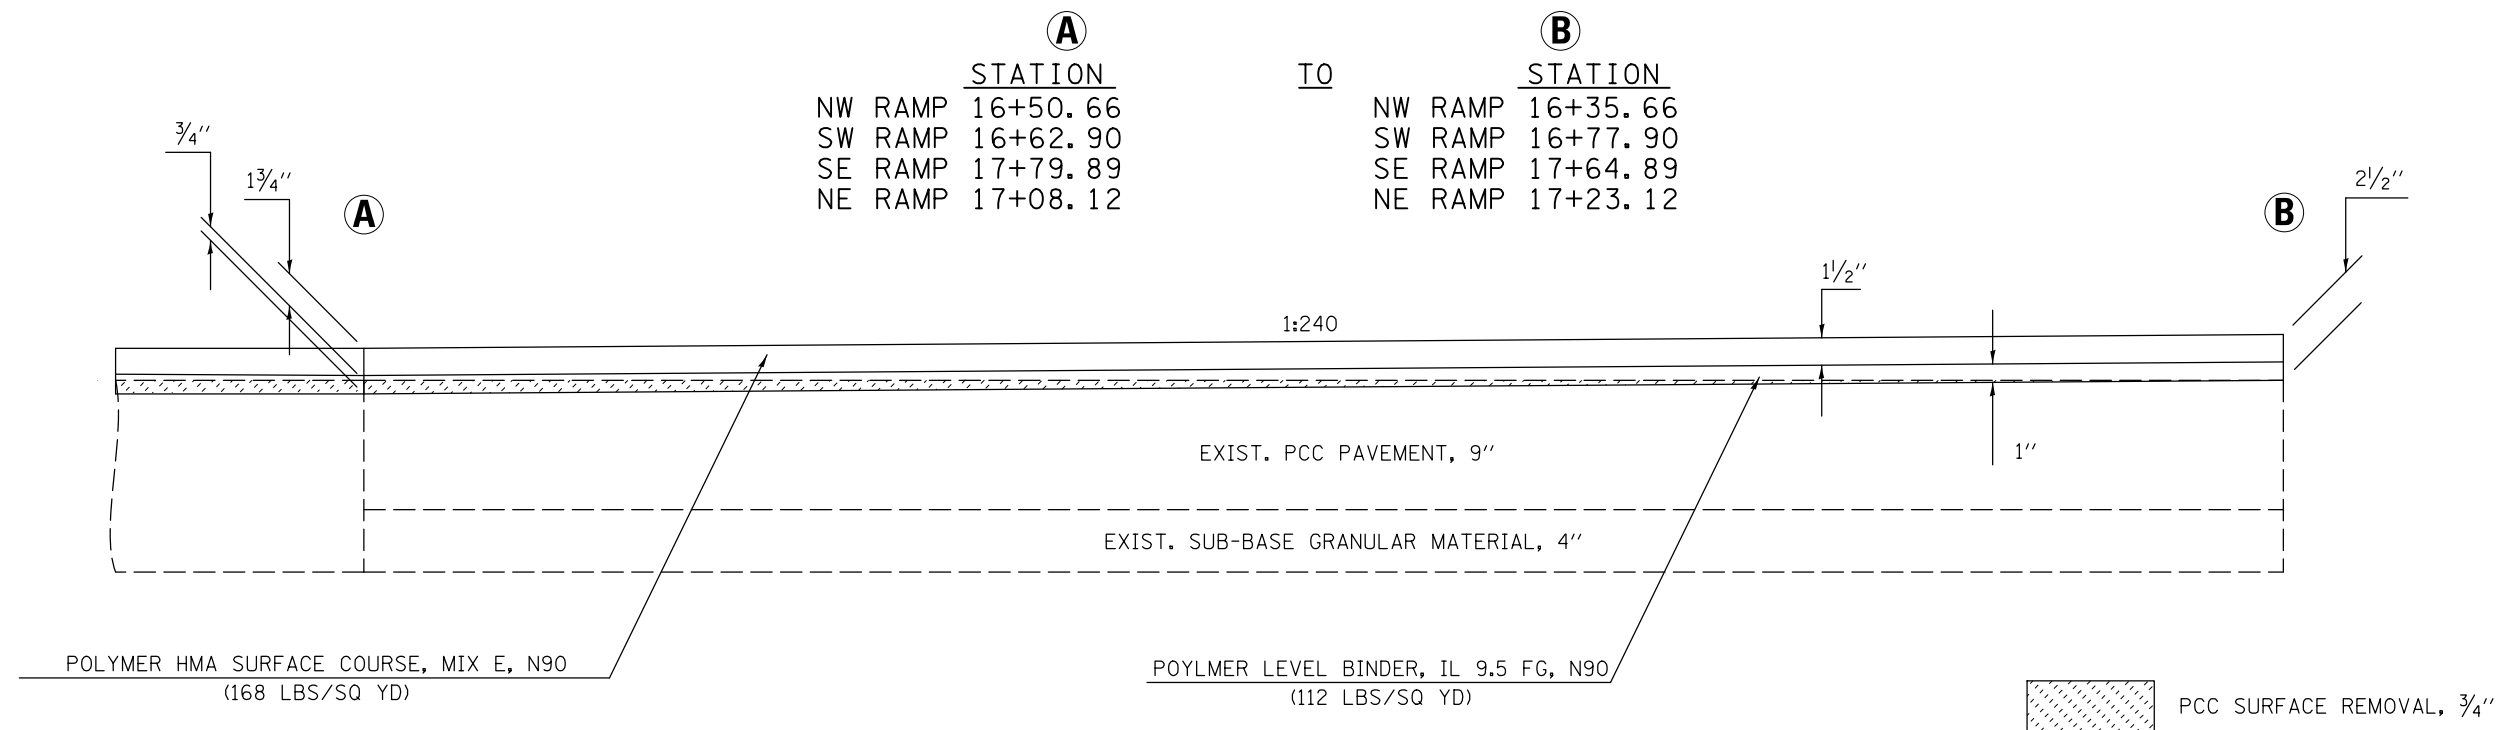

FILE NAME =	USER NAME = dodgems	DESIGNED -	REVISED -	STATE OF ILLINOIS DEPARTMENT OF TRANSPORTATION	MILLING AND PAVING TRANSITION DETAILS	F.A.P. RTE.	SECTION	COUNTY	TOTAL SHEETS	SHEET NO.
ci:\pw\work\p\dot\dodgems\d0267571\0570838-sht-detail.dgn		DRAWN -	REVISED -			704	(57-7)RS-1 & 1RS-3	McLean	273	134
#MODELNAME#	PLOT SCALE = 40.0000' / in.	CHECKED -	REVISED -		SCALE:	SHEET 7 OF 8 SHEETS		STA.	TO STA.	
	PLOT DATE = 6/11/2014	DATE -	REVISED -						ILLINOIS FED. AID PROJECT	
								CONTRACT NO. 70838		