

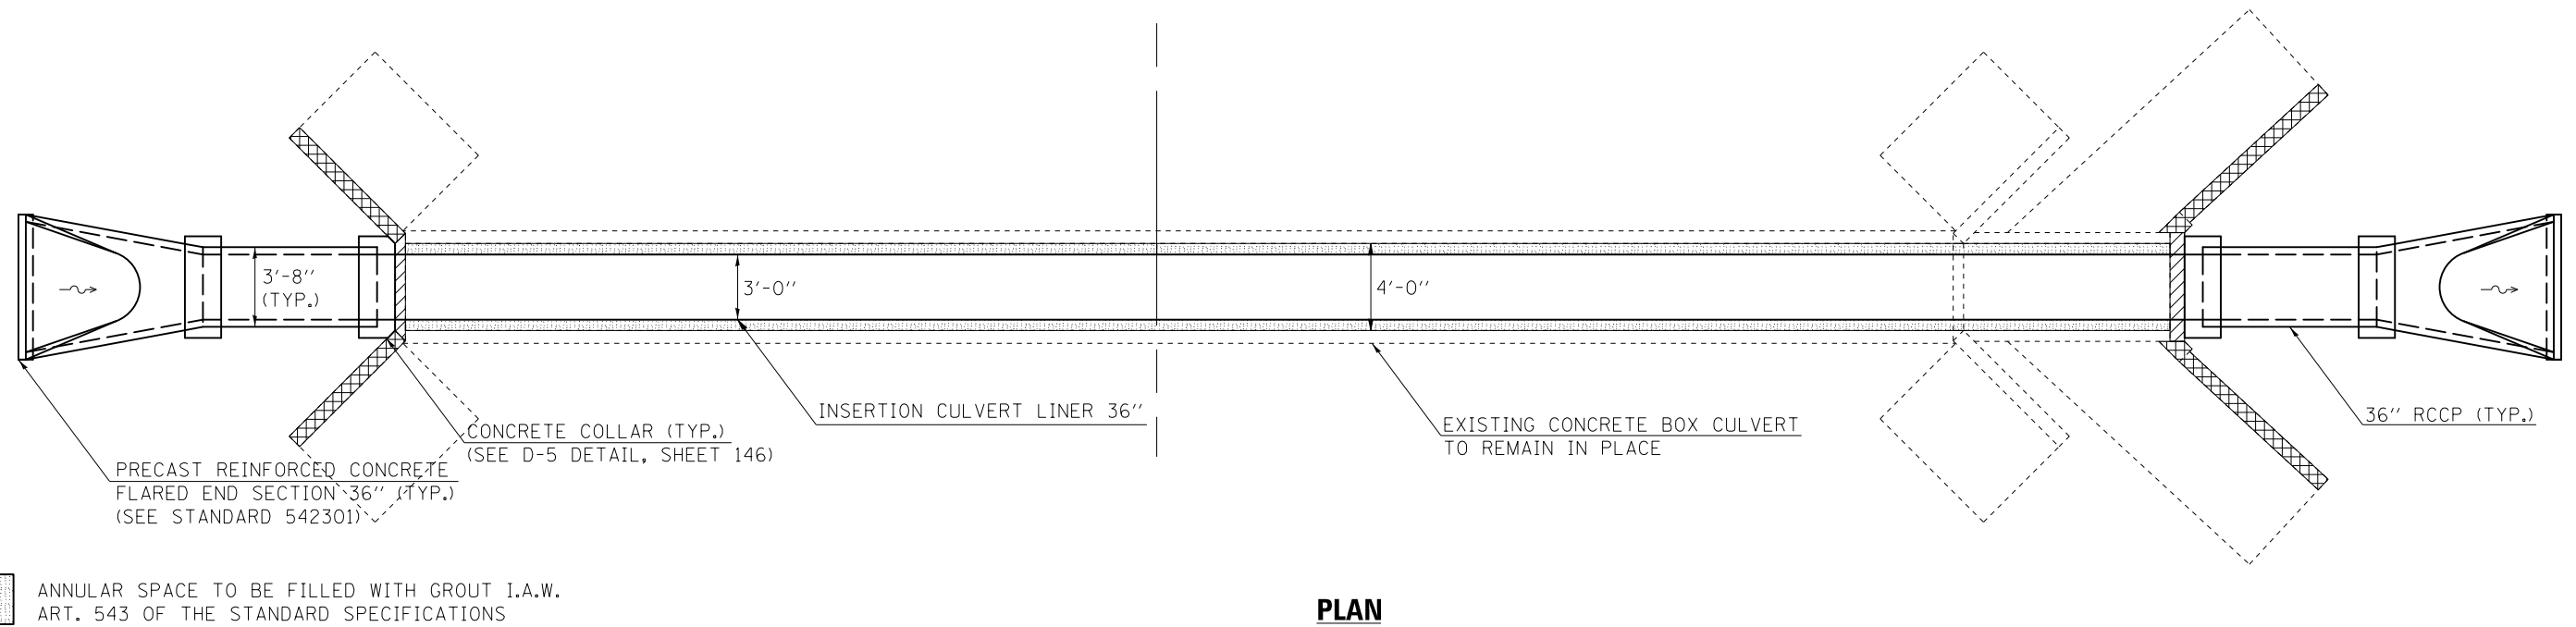


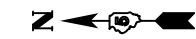


EXISTING STRUCTURE: 4' x 6' CIP CONCRETE BOX CULVERT

BENCHMARK ELEV. = 844.062 Chiseled square on top of concrete retaining wall at The Great Escape at Sta. 61+68.87, 88.92' LT.

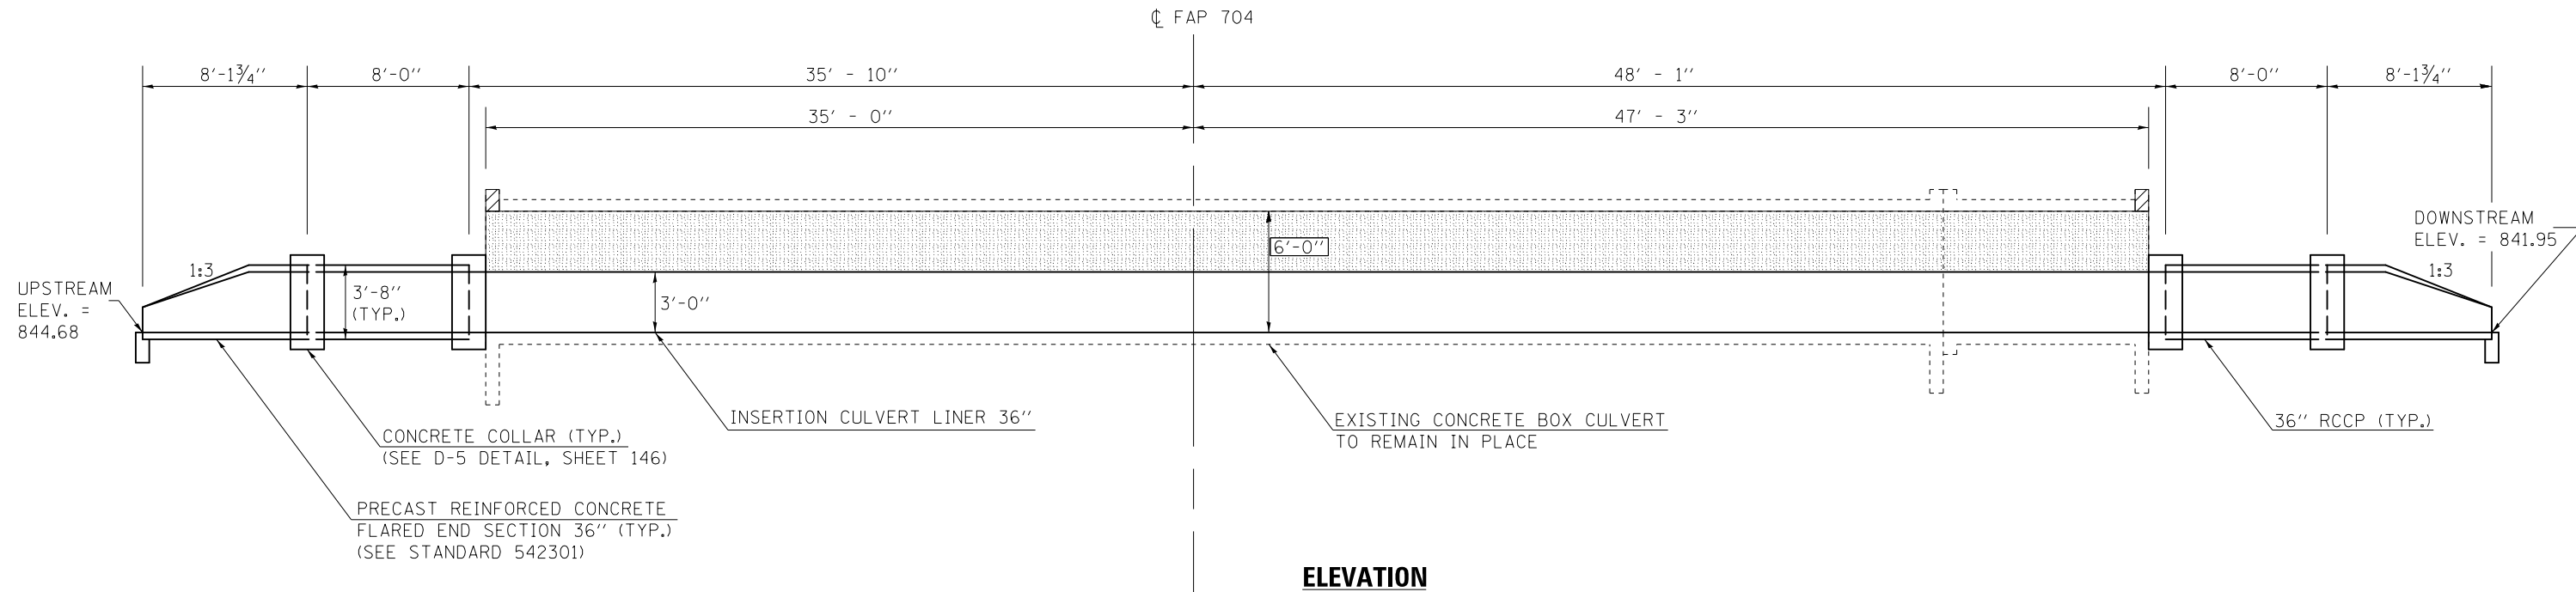

-  ANNULAR SPACE TO BE FILLED WITH GROUT I.A.W. ART. 543 OF THE STANDARD SPECIFICATIONS
-  CONCRETE REMOVAL (HEADWALL 13")
-  CONCRETE REMOVAL (TOP 12" OF WINGWALL)

General Notes

All dimensions are in FEET (') - INCHES (") unless otherwise noted.

Drawings not to scale.

| | | | |
|--|-----------------------------|------------------|-----------|
| FILE NAME = | USER NAME = dodgms | DESIGNED - BJM | REVISED - |
| ci:\pw\work\p\dot\dodgms\d0267571\0570838-sht-detail.dgn | | DRAWN - BJH | REVISED - |
| | PLOT SCALE = 40.0000' / in. | CHECKED - BJH | REVISED - |
| \$MODELNAME\$ | PLOT DATE = 6/11/2014 | DATE - 11/5/2012 | REVISED - |

**STATE OF ILLINOIS
DEPARTMENT OF TRANSPORTATION**

**INSERTION CULVERT LINER DETAIL
STA. 63 + 94.35**

SCALE: SHEET 1 OF 1 SHEETS STA. TO STA.

| F.A.P. RTE. | SECTION | COUNTY | TOTAL SHEETS | SHEET NO. |
|---------------------------|--------------------|--------|--------------|-----------|
| 704 | (57-7)RS-1 & 1RS-3 | McLean | 273 | 138 |
| CONTRACT NO. 70838 | | | | |
| ILLINOIS FED. AID PROJECT | | | | |