


DATE	
BY	
FINAL SURVEY	
SURVEYED	
PLOTTED	
TEMPLATE	
AREAS	
AREAS	
CHECKED	
NO.	

DATE	
BY	
ORIGINAL SURVEY	
SURVEYED	
PLOTTED	
TEMPLATE	
AREAS	
AREAS	
CHECKED	
NO.	

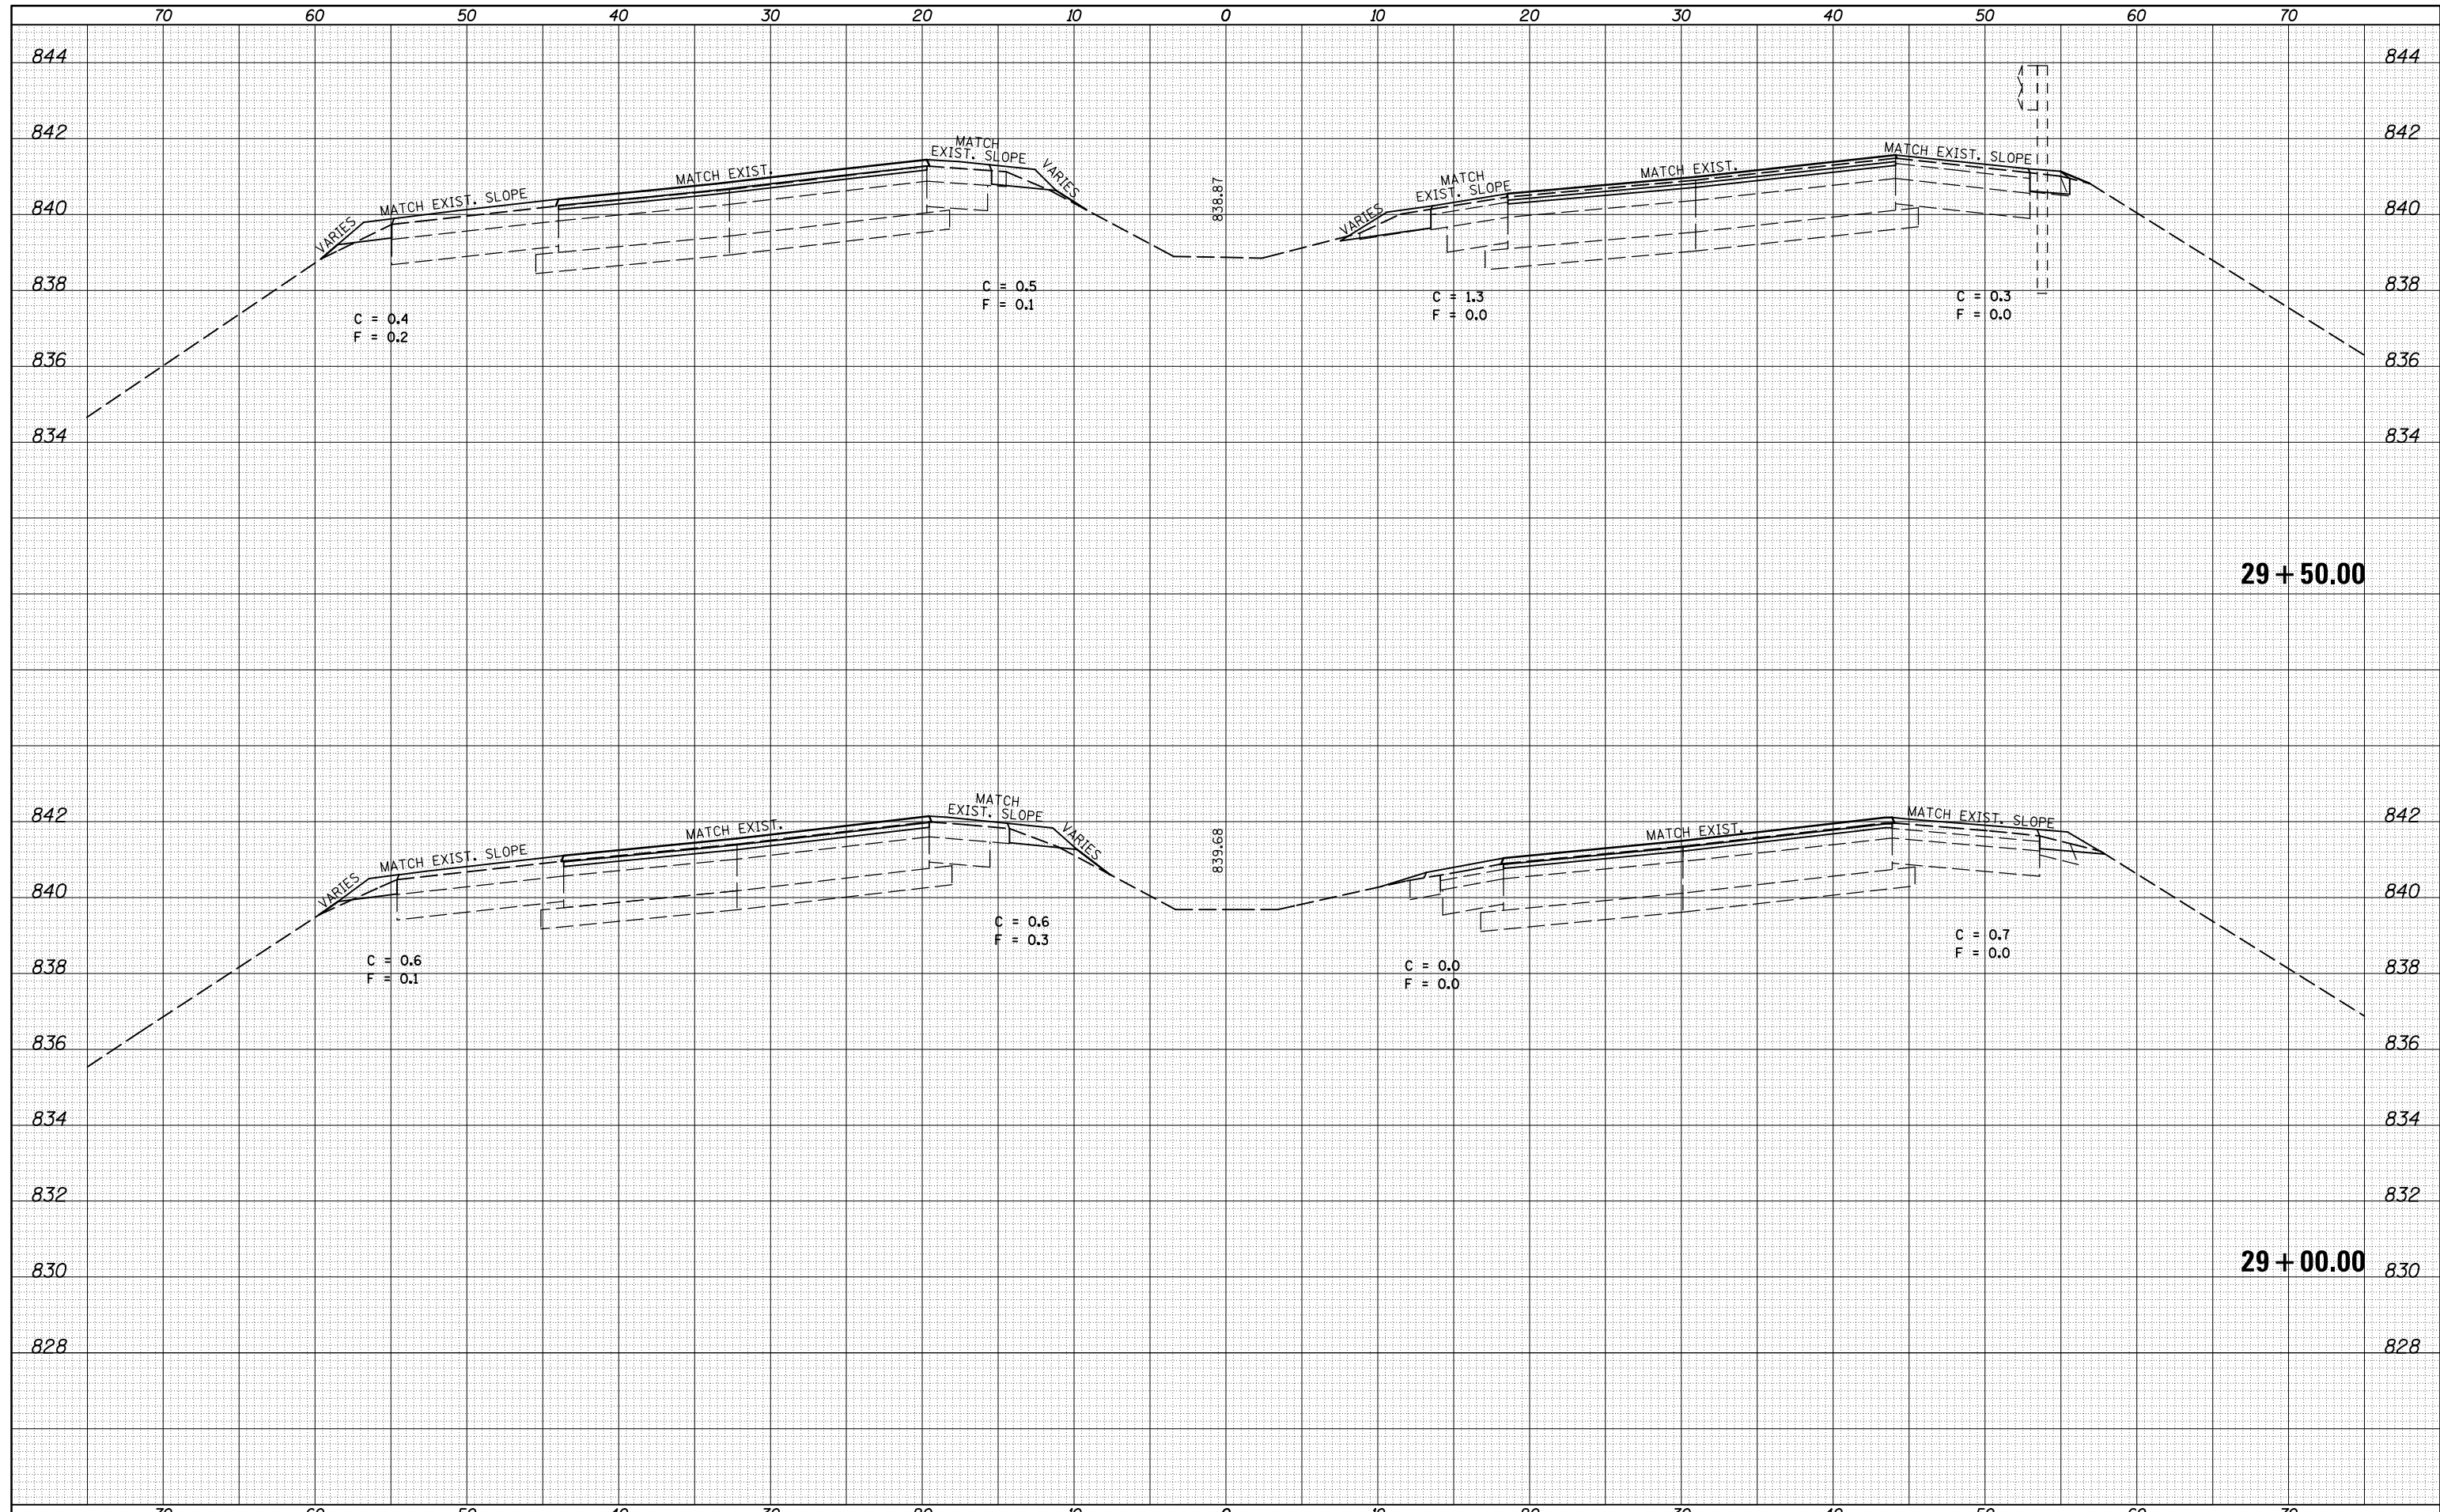

FILE NAME =	USER NAME = dodgms	DESIGNED -	REVISED -	STATE OF ILLINOIS DEPARTMENT OF TRANSPORTATION	CROSS SECTION SHEET FAP 704 (I-55 BUS)	F.A.P. RTE.	SECTION	COUNTY	TOTAL SHEETS	SHEET NO.	
c:\pw_work\pwork\dodgms\d0267571\0570838-sh	XS_155BUS_South.dgn	DRAWN -	REVISED -			704	(57-7)RS-1&1RS-3	McLean	273	160	
	PLOT SCALE = 10.0000' / in.	CHECKED -	REVISED -			CONTRACT NO. 70838		ILLINOIS FED. AID PROJECT			
MODELNAME	PLOT DATE = 6/11/2014	DATE -	REVISED -			SCALE:	SHEET 7 OF 38 SHEETS	STA. 29+00.00 TO STA. 29+50.00			