


| | |
|--------------|--|
| DATE | |
| BY | |
| FINAL SURVEY | |
| NO.: | |
| SURVEYED | |
| PLOTTED | |
| TEMPLATE | |
| AREAS | |
| CHECKED | |

| | |
|-----------------|--|
| DATE | |
| BY | |
| ORIGINAL SURVEY | |
| NO.: | |
| SURVEYED | |
| PLOTTED | |
| TEMPLATE | |
| AREAS | |
| CHECKED | |

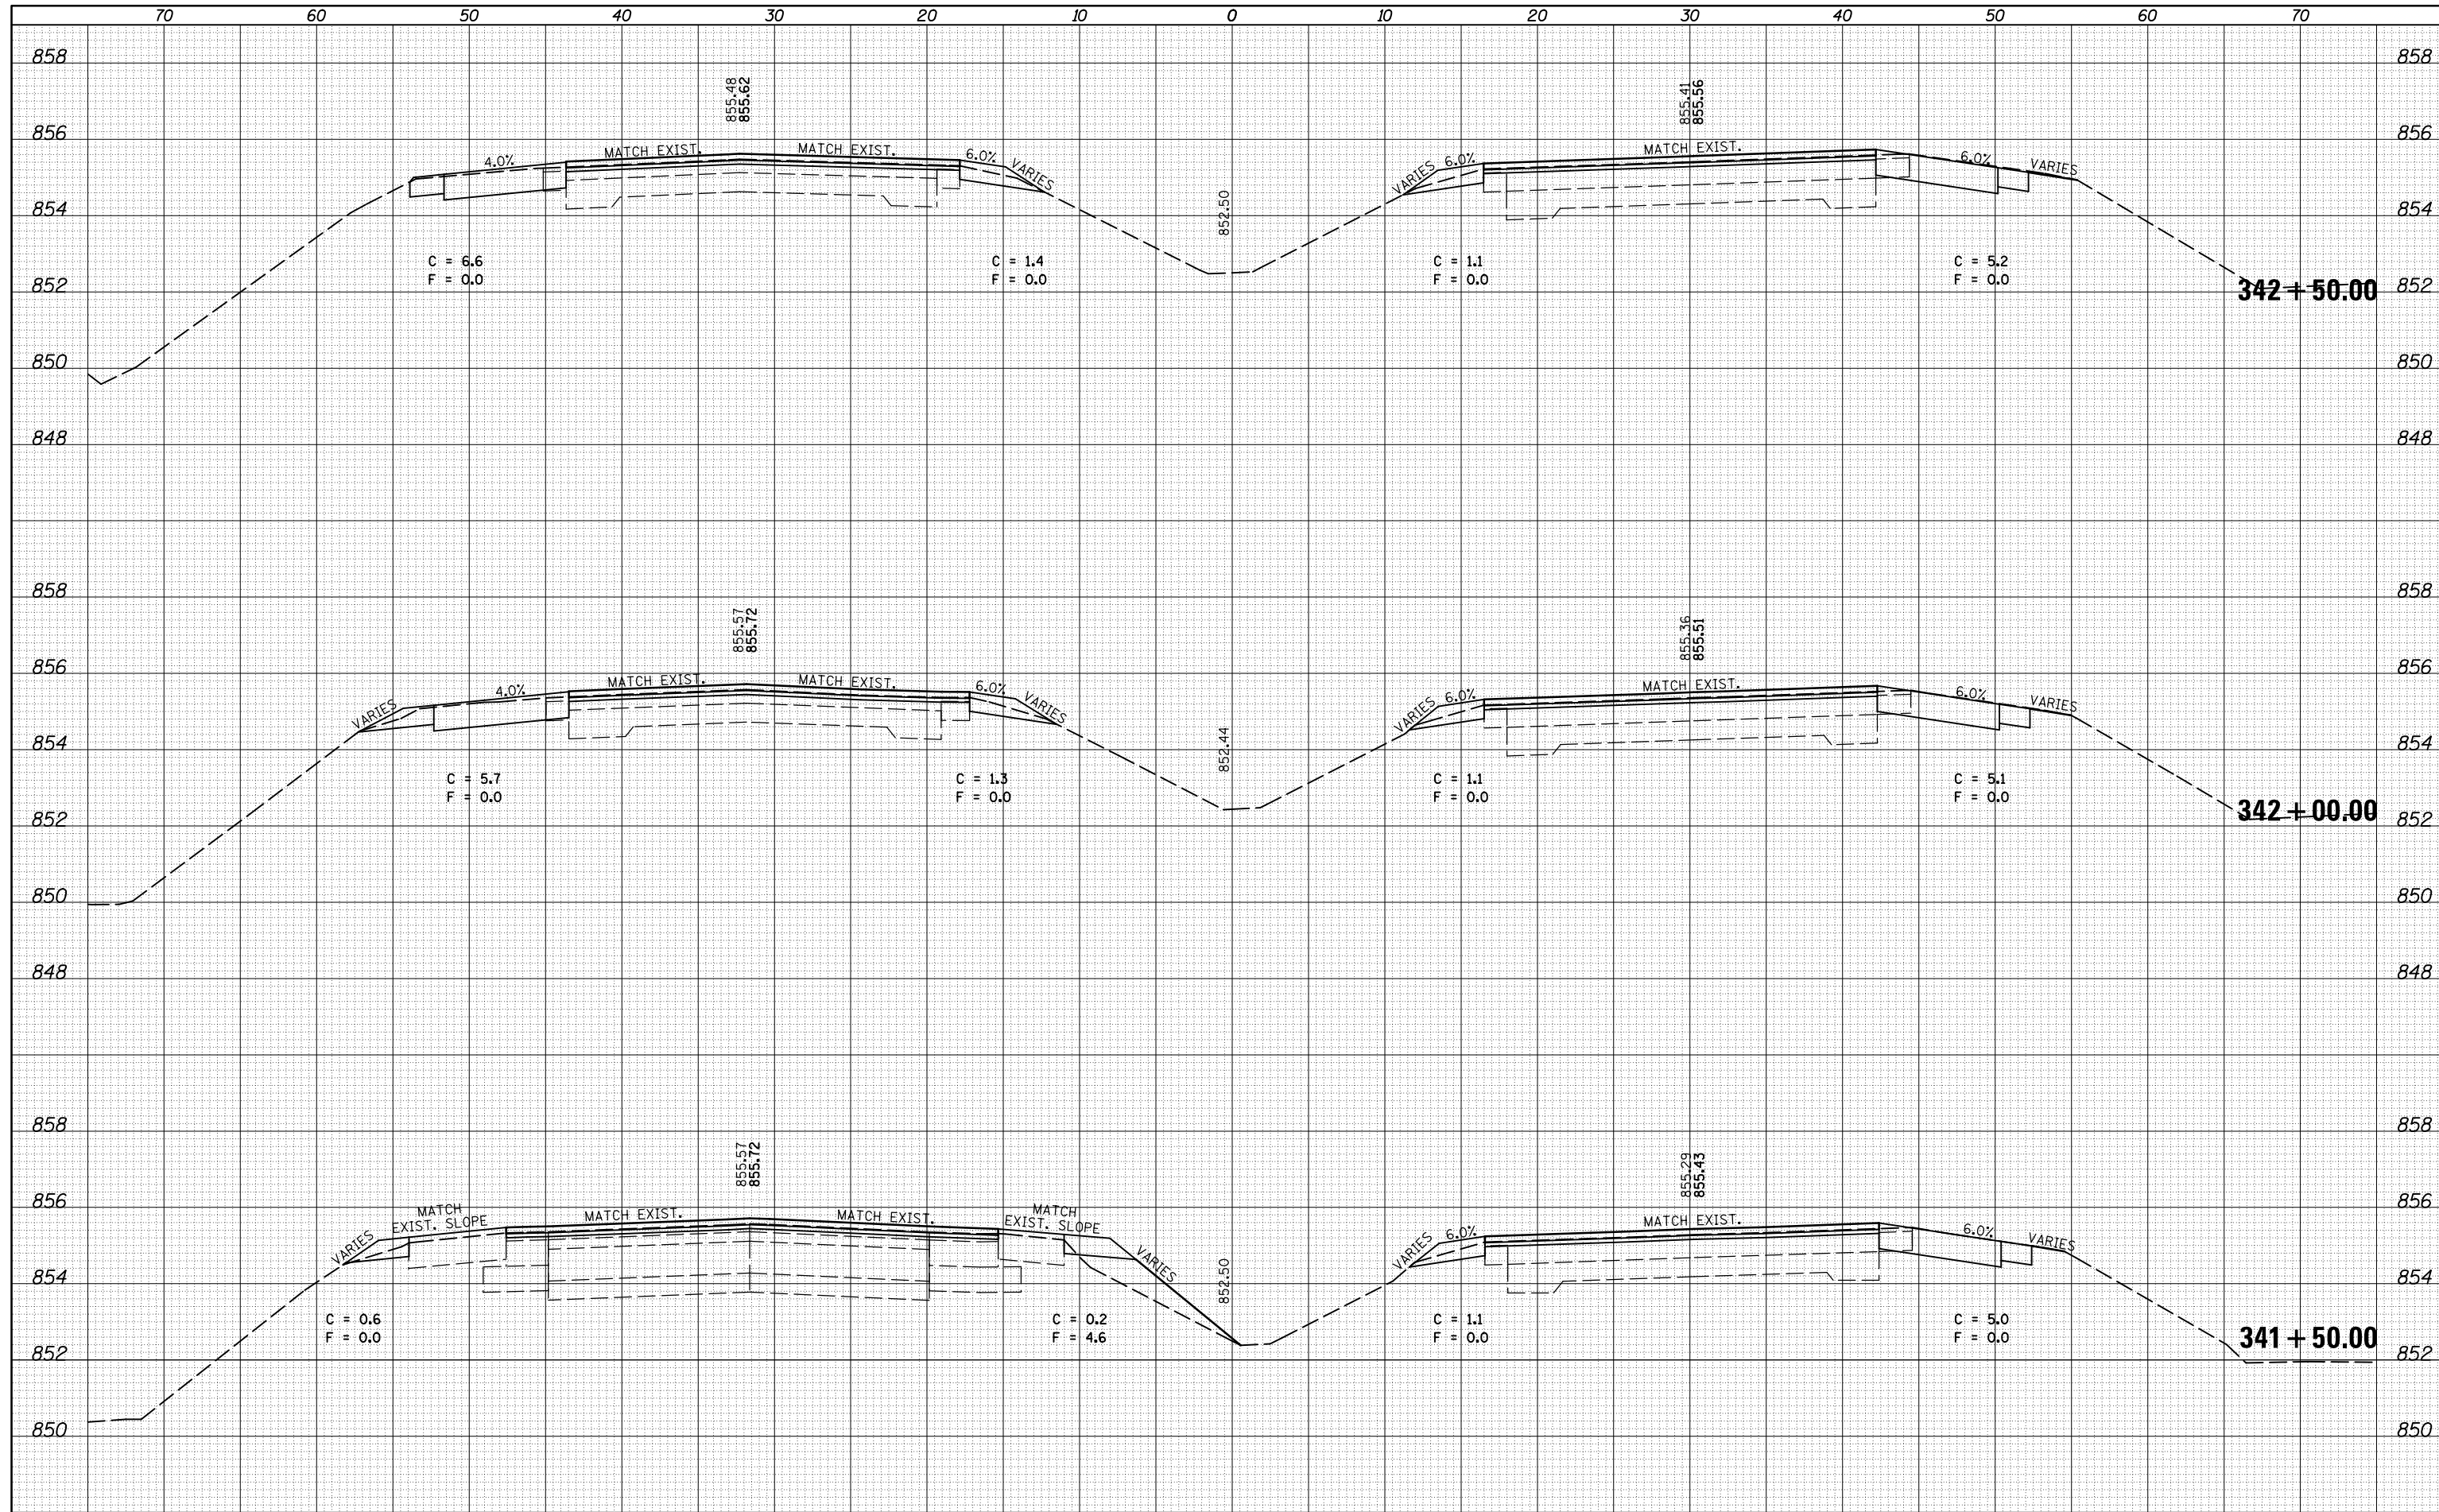

| | | | |
|---|-----------------------|------------|------------|
| FILE NAME = | USER NAME = dodgms | DESIGNED - | REVISIED - |
| c:\pw\work\pwt\dot\dodgms\d0267571\0570838-sh-XS_155BUS.dgn | | DRAWN - | REVISIED - |
| | | CHECKED - | REVISIED - |
| | | DATE - | REVISIED - |
| \$MODELNAME\$ | PLOT DATE = 6/11/2014 | | |

**STATE OF ILLINOIS
DEPARTMENT OF TRANSPORTATION**

**CROSS SECTION SHEETS
FAP 704 (I-55 BUS)**

SCALE: SHEET 17 OF 38 SHEETS STA. 341+50.00 TO STA. 342+50.00

| F.A.P. RTE. | SECTION | COUNTY | TOTAL SHEETS | SHEET NO. |
|---------------------------|------------------|--------|--------------|-----------|
| 704 | (57-7)RS-1&1RS-3 | McLean | 273 | 170 |
| | | | CONTRACT NO. | 70838 |
| ILLINOIS FED. AID PROJECT | | | | |