


DATE	
BY	
FINAL SURVEY NO.	
SURVEYED	
PLOTTED	
TEMPLATE	
AREAS	
CHECKED	

DATE	
BY	
ORIGINAL SURVEY NO.	
SURVEYED	
PLOTTED	
TEMPLATE	
AREAS	
CHECKED	

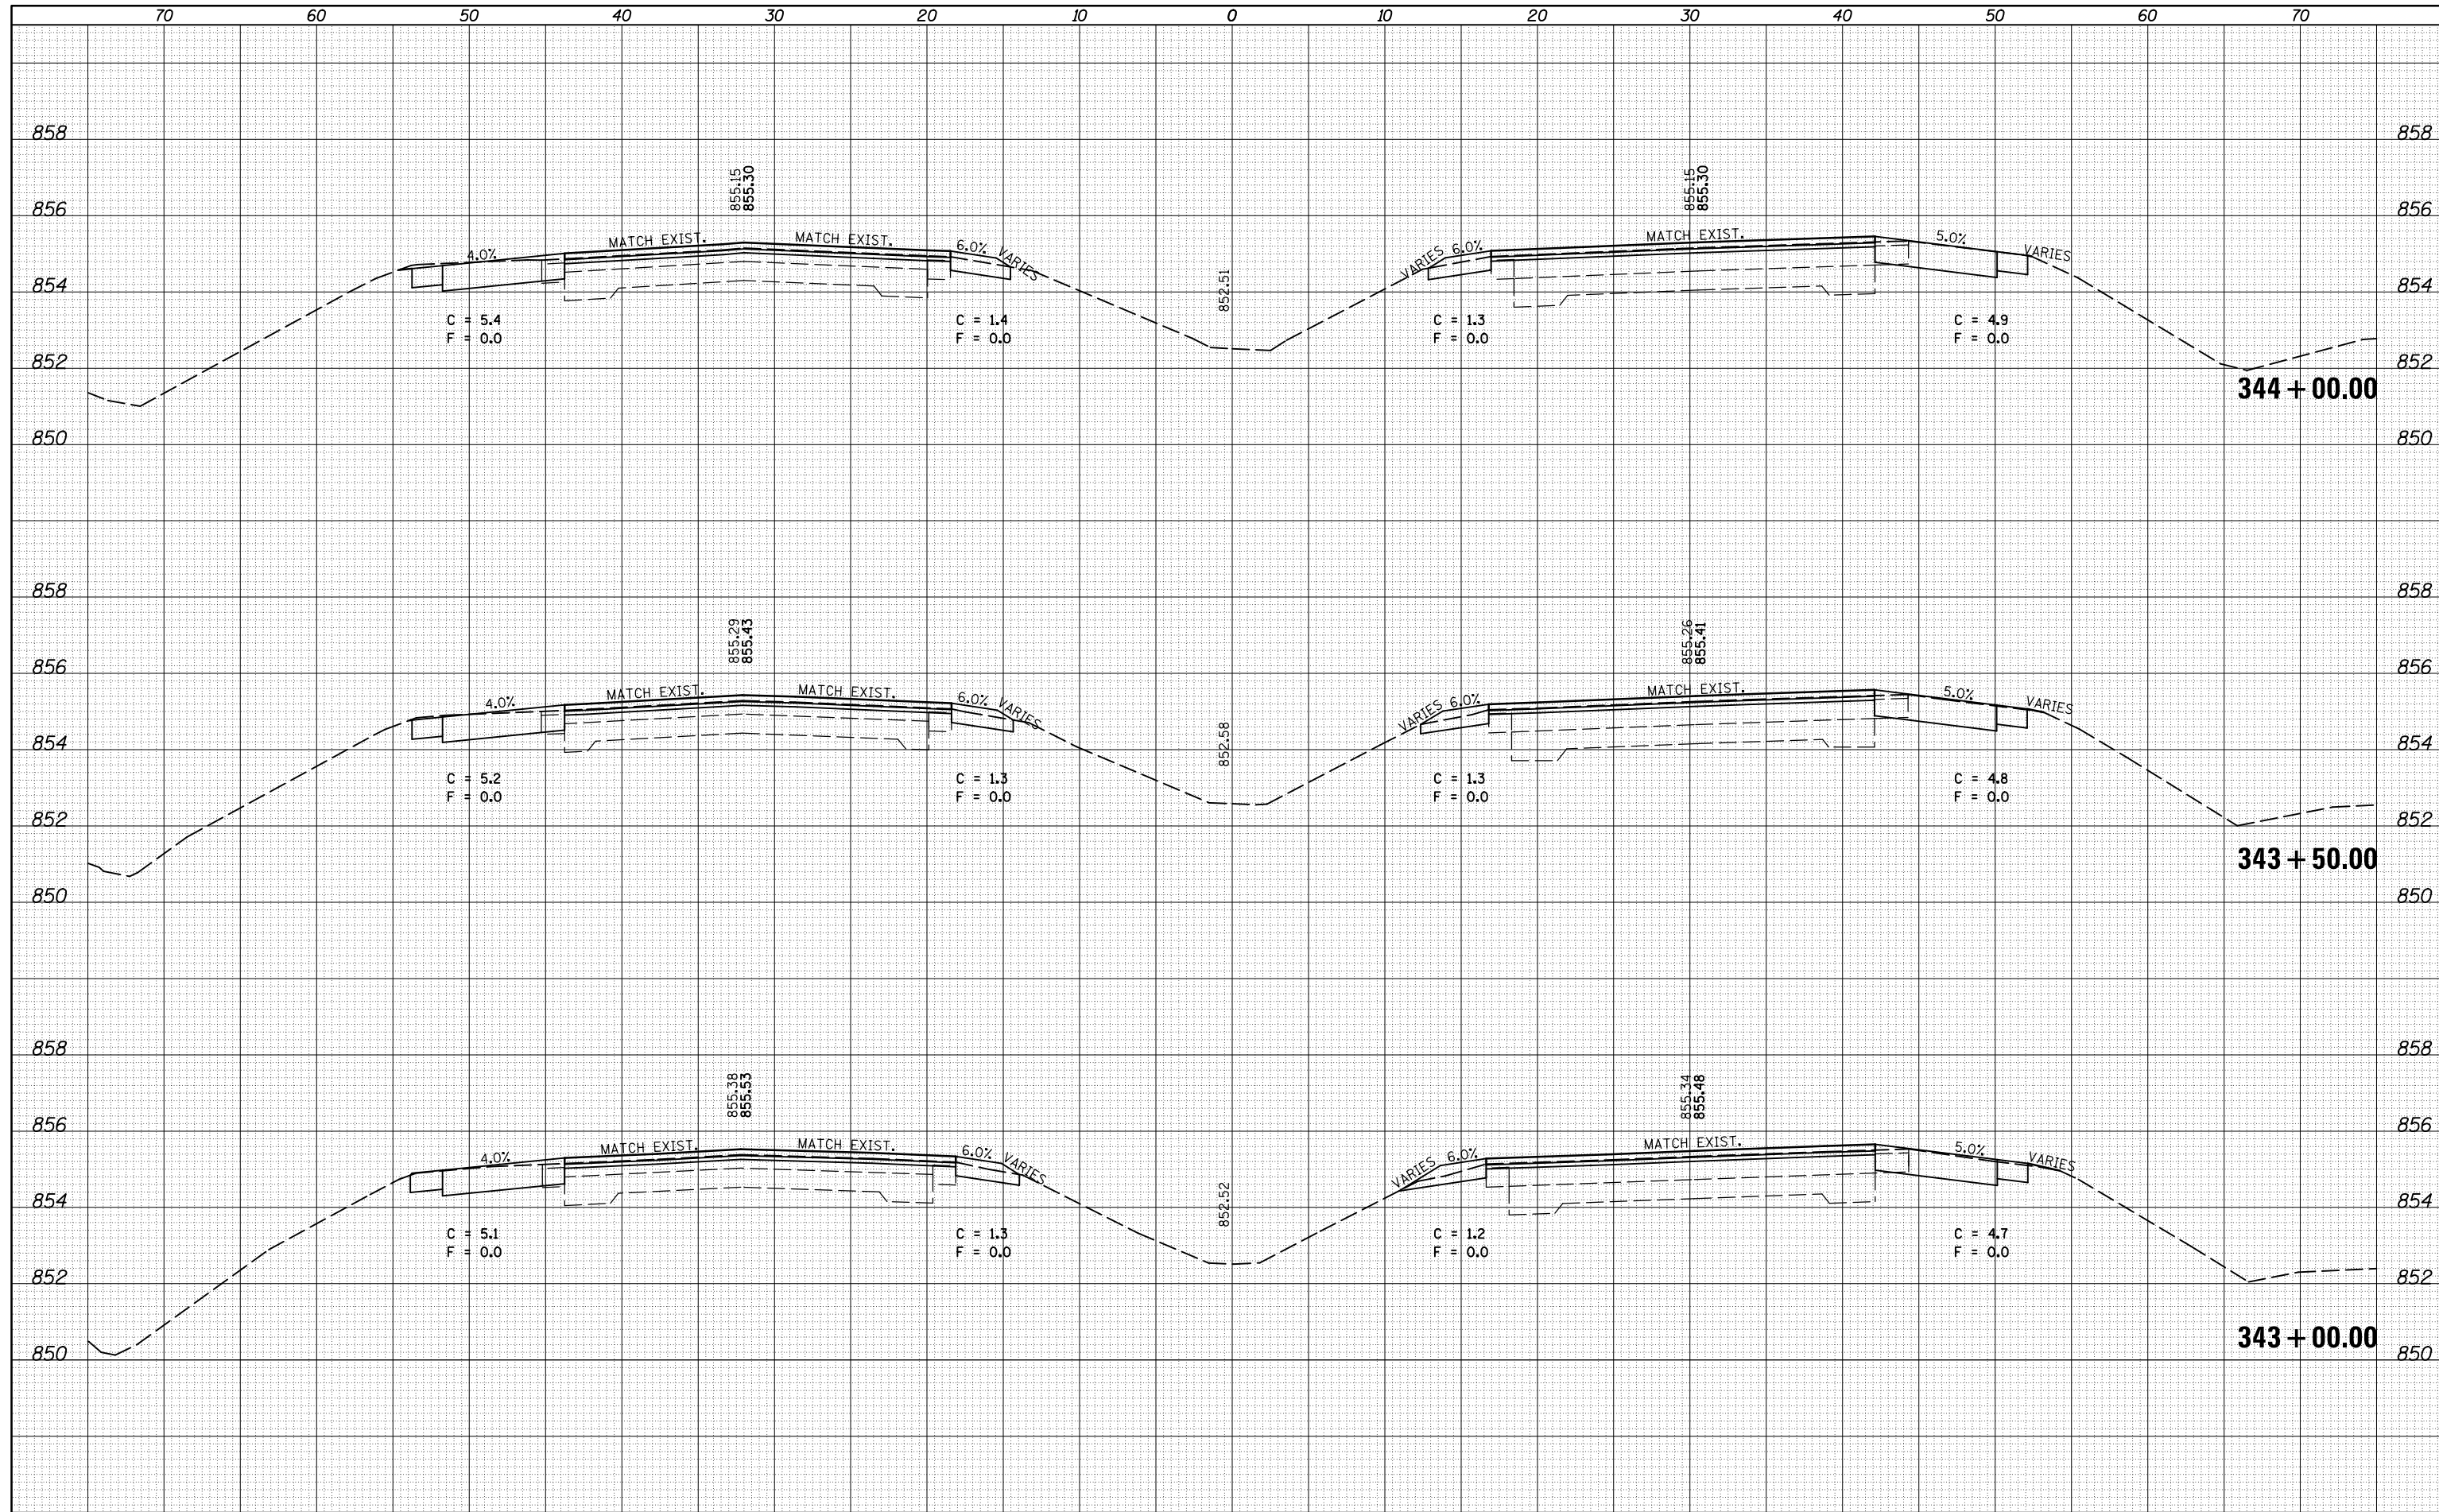

FILE NAME =	USER NAME = dodgems	DESIGNED -	REVISED -
c:\pw\work\p\dot\dodgems\d0267571\0570838-sh-XS_155BUS.dgn		DRAWN -	REVISED -
		CHECKED -	REVISED -
		DATE -	REVISED -
*MODELNAME*	PLOT DATE = 6/11/2014		

**STATE OF ILLINOIS  
DEPARTMENT OF TRANSPORTATION**

<b>CROSS SECTION SHEETS</b>	
<b>FAP 704 (I-55 BUS)</b>	
SCALE:	SHEET 18 OF 38 SHEETS STA. 343+00.00 TO STA. 344+00.00

F.A.P. RTE.	SECTION	COUNTY	TOTAL SHEETS	SHEET NO.
704	(57-7)RS-1&1RS-3	McLean	273	171
CONTRACT NO. 70838			ILLINOIS FED. AID PROJECT	