


DATE	
BY	
FINAL SURVEY	
SURVEYED	
PLOTTED	
TEMPLATE	
AREAS	
CHECKED	
NO.	

DATE	
BY	
ORIGINAL SURVEY	
SURVEYED	
PLOTTED	
TEMPLATE	
AREAS	
CHECKED	
NO.	

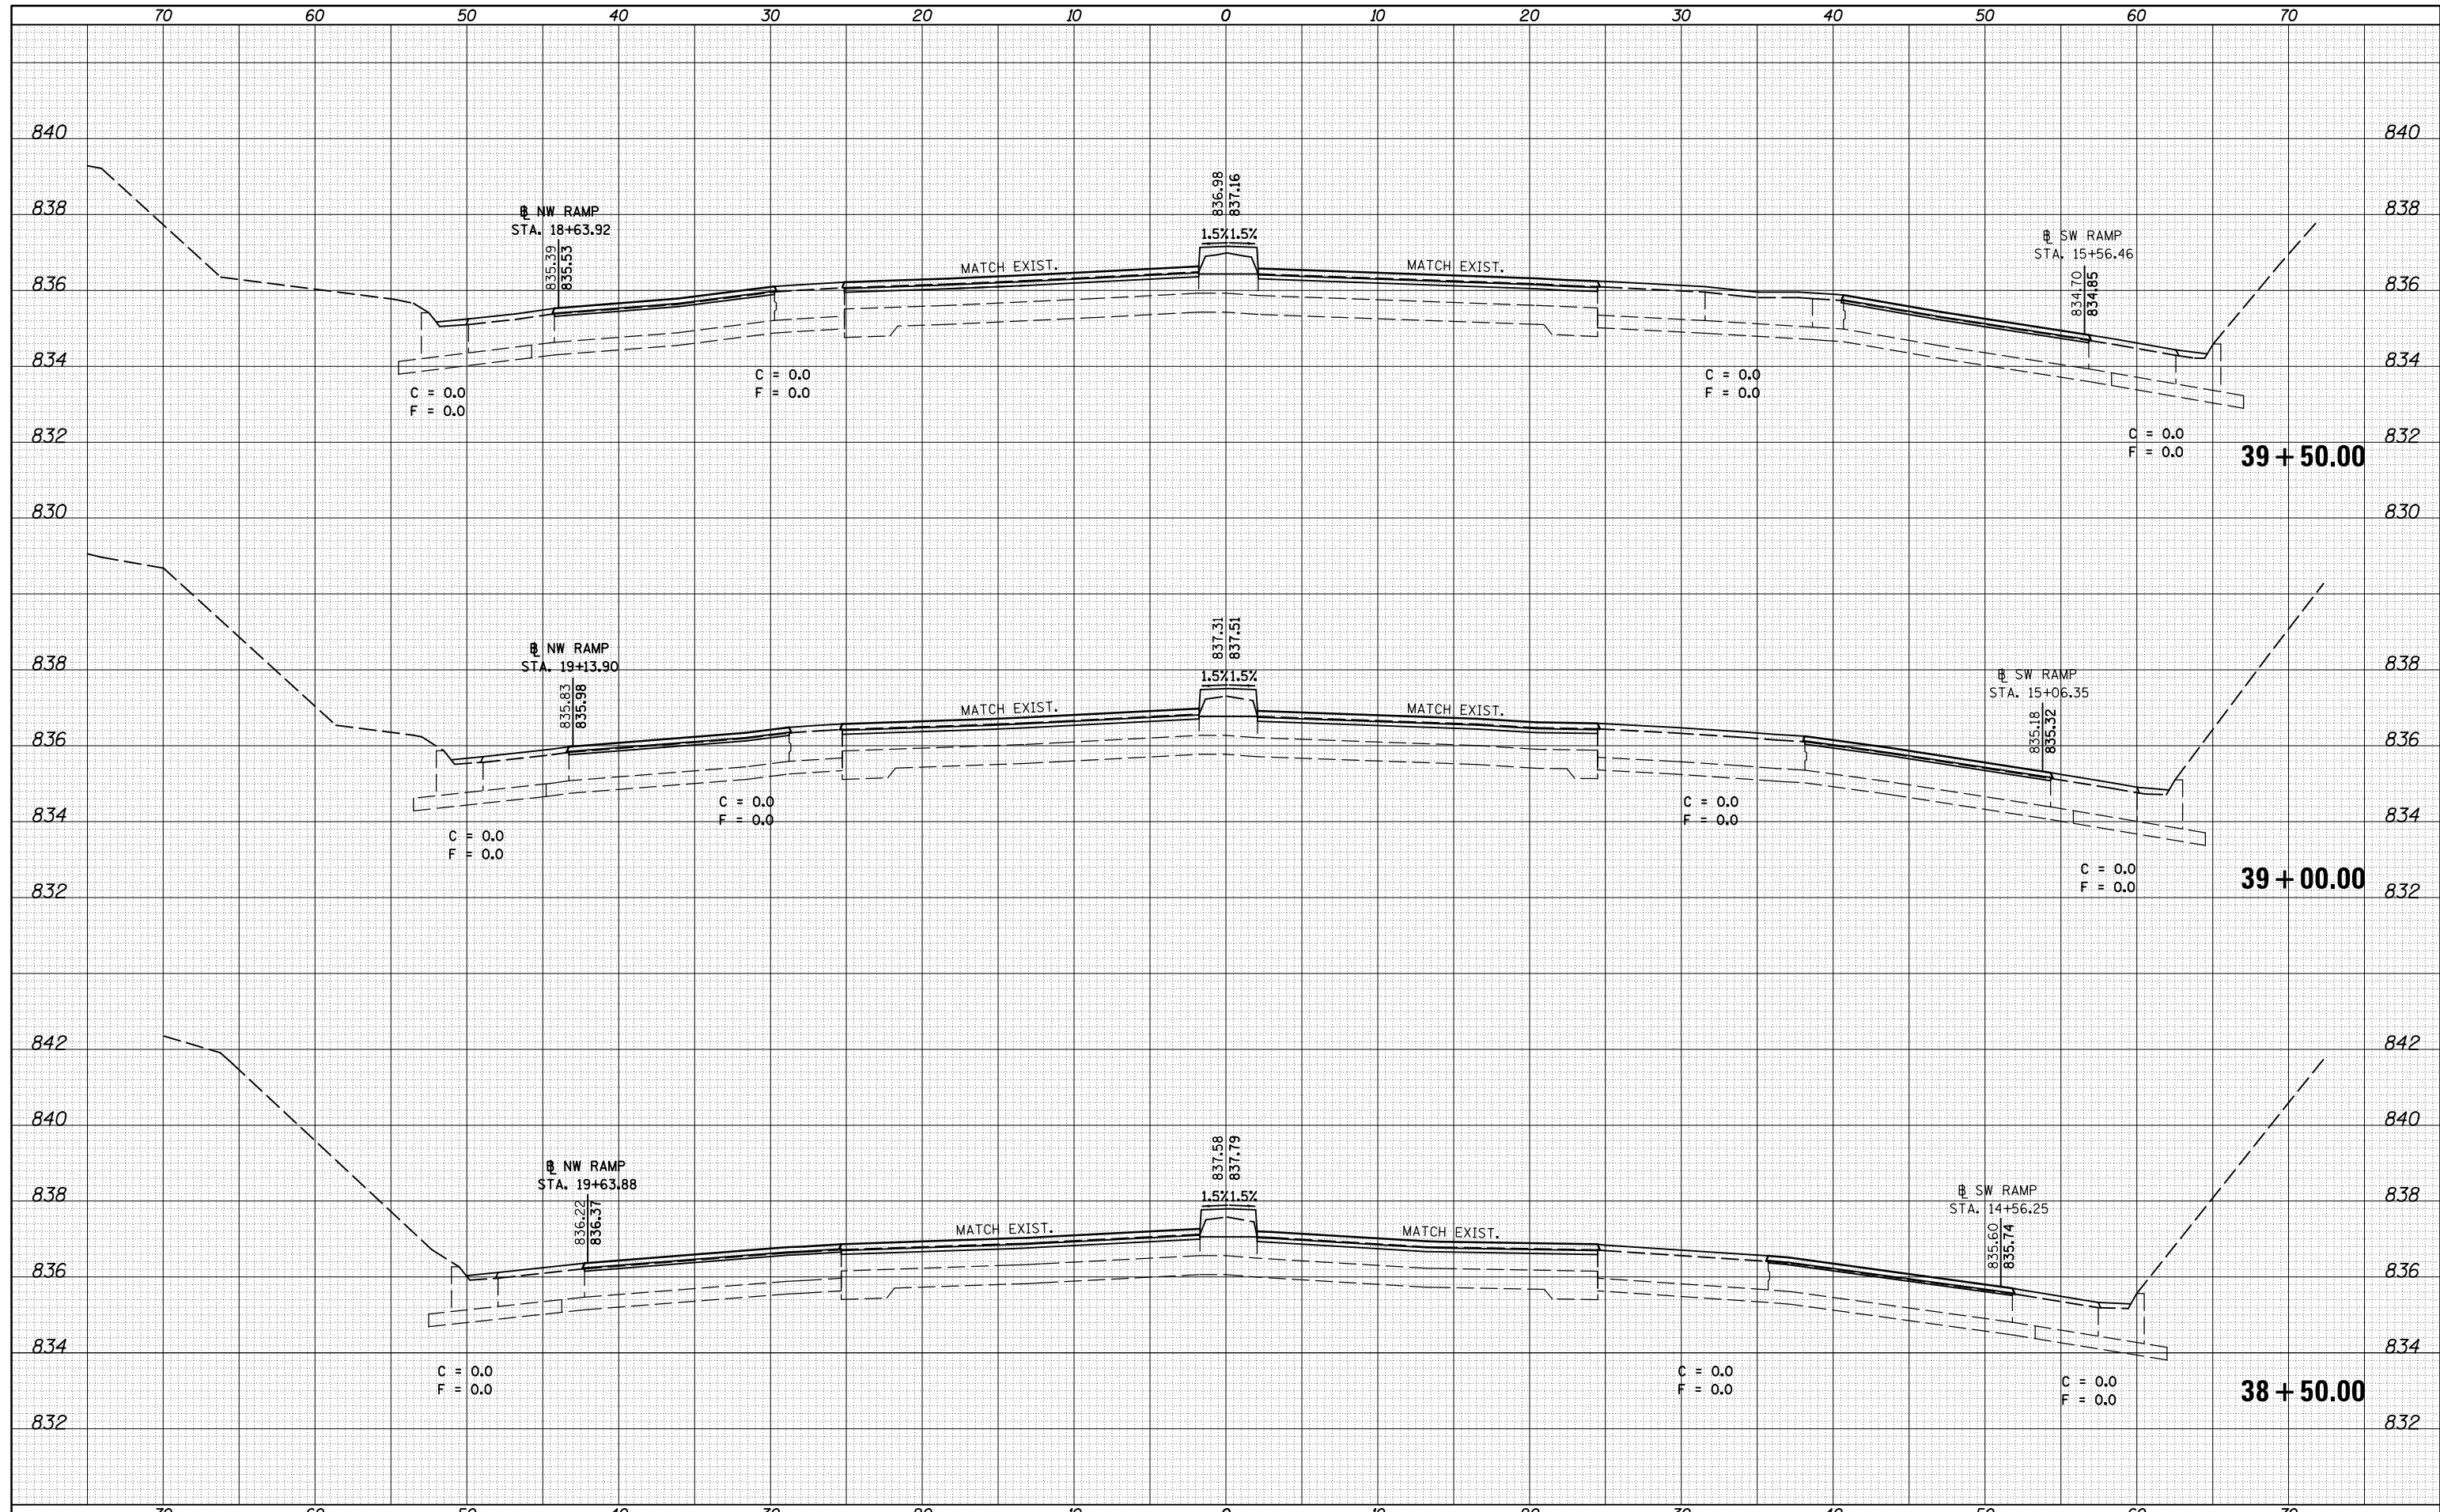

FILE NAME =	USER NAME = dodgems	DESIGNED -	REVISED -	STATE OF ILLINOIS DEPARTMENT OF TRANSPORTATION	CROSS SECTION SHEETS FAP 704 (I-55 BUS)	F.A.P. RTE.	SECTION	COUNTY	TOTAL SHEETS	SHEET NO.
es:\pw_work\pido\tdodgems\d0267571\0570838-sh-XS_155BUS.dgn	DRAWN -	REVISED -	704			(57-7)RS-1 & 1RS-3	McLean	273	197	
PLOT SCALE = 10.0000' / in.	CHECKED -	REVISED -	CONTRACT NO. 70838							
MODELNAME	PLOT DATE = 6/11/2014	DATE -	REVISED -	SCALE:	SHEET 6 OF 58 SHEETS	STA. 38+50.00 TO STA. 39+50.00	ILLINOIS FED. AID PROJECT			