


DATE	
BY	
FINAL SURVEY	SURVEYED
NOTE BOOK	PLOTTED
NO.	TEMPLATE
	AREAS CHECKED

DATE	
BY	
ORIGINAL SURVEY	SURVEYED
NOTE BOOK	PLOTTED
NO.	TEMPLATE
	AREAS CHECKED

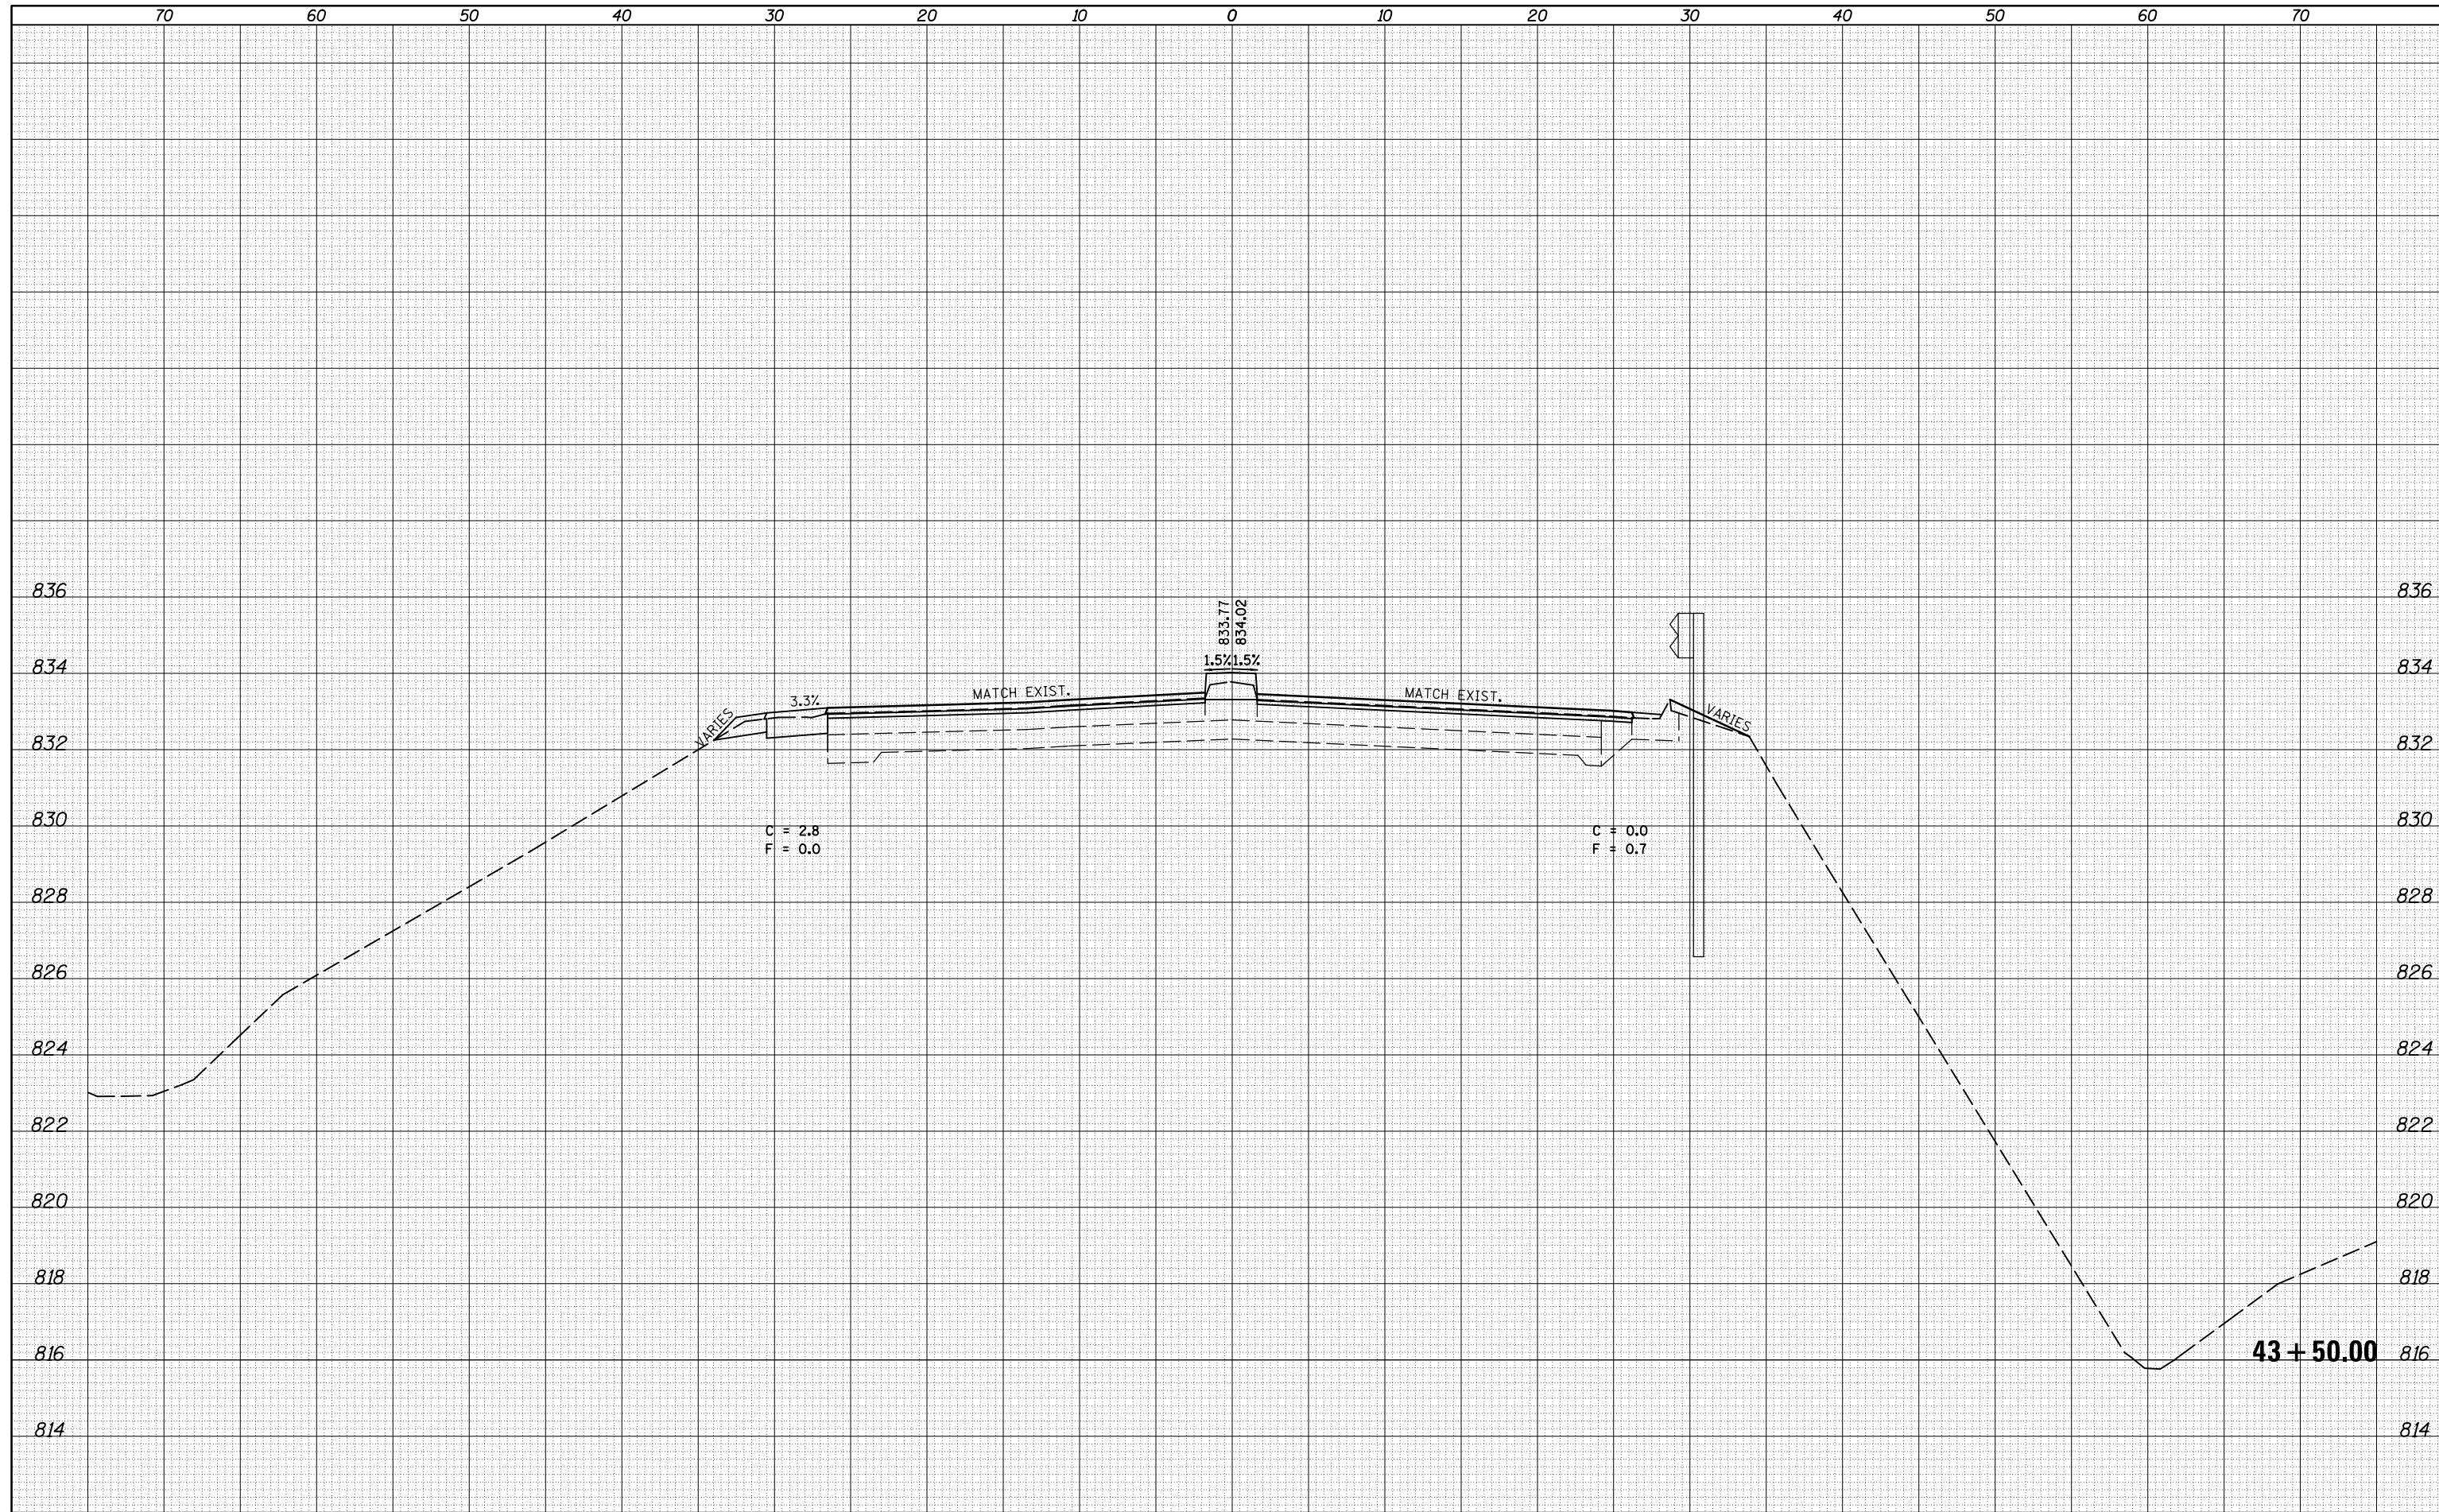

FILE NAME =	USER NAME = dodgems	DESIGNED -	REVISED -	STATE OF ILLINOIS DEPARTMENT OF TRANSPORTATION	CROSS SECTION SHEETS FAP 704 (I-55 BUS)			F.A.P. RTE.	SECTION	COUNTY	TOTAL SHEETS	SHEET NO.
es:\pw_work\pido\tdodgems\d0267571\0570838-sh-XS_155BUS.dgn		DRAWN -	REVISED -					704	(57-7)RS-1 & 1RS-3	McLean	273	201
MODELNAME	PLOT SCALE = 10.0000' / in.	CHECKED -	REVISED -		CONTRACT NO. 70838							
	PLOT DATE = 6/11/2014	DATE -	REVISED -		SCALE:	SHEET 10 OF 58 SHEETS	STA. 43+50.00 TO STA. 43+50.00	ILLINOIS FED. AID PROJECT				