


DATE	
BY	
FINAL SURVEY	
SURVEYED	
PLOTTED	
TEMPLATE	
NOTE BOOK	
AREAS	
CHECKED	
NO.	

DATE	
BY	
ORIGINAL SURVEY	
SURVEYED	
PLOTTED	
TEMPLATE	
NOTE BOOK	
AREAS	
CHECKED	
NO.	

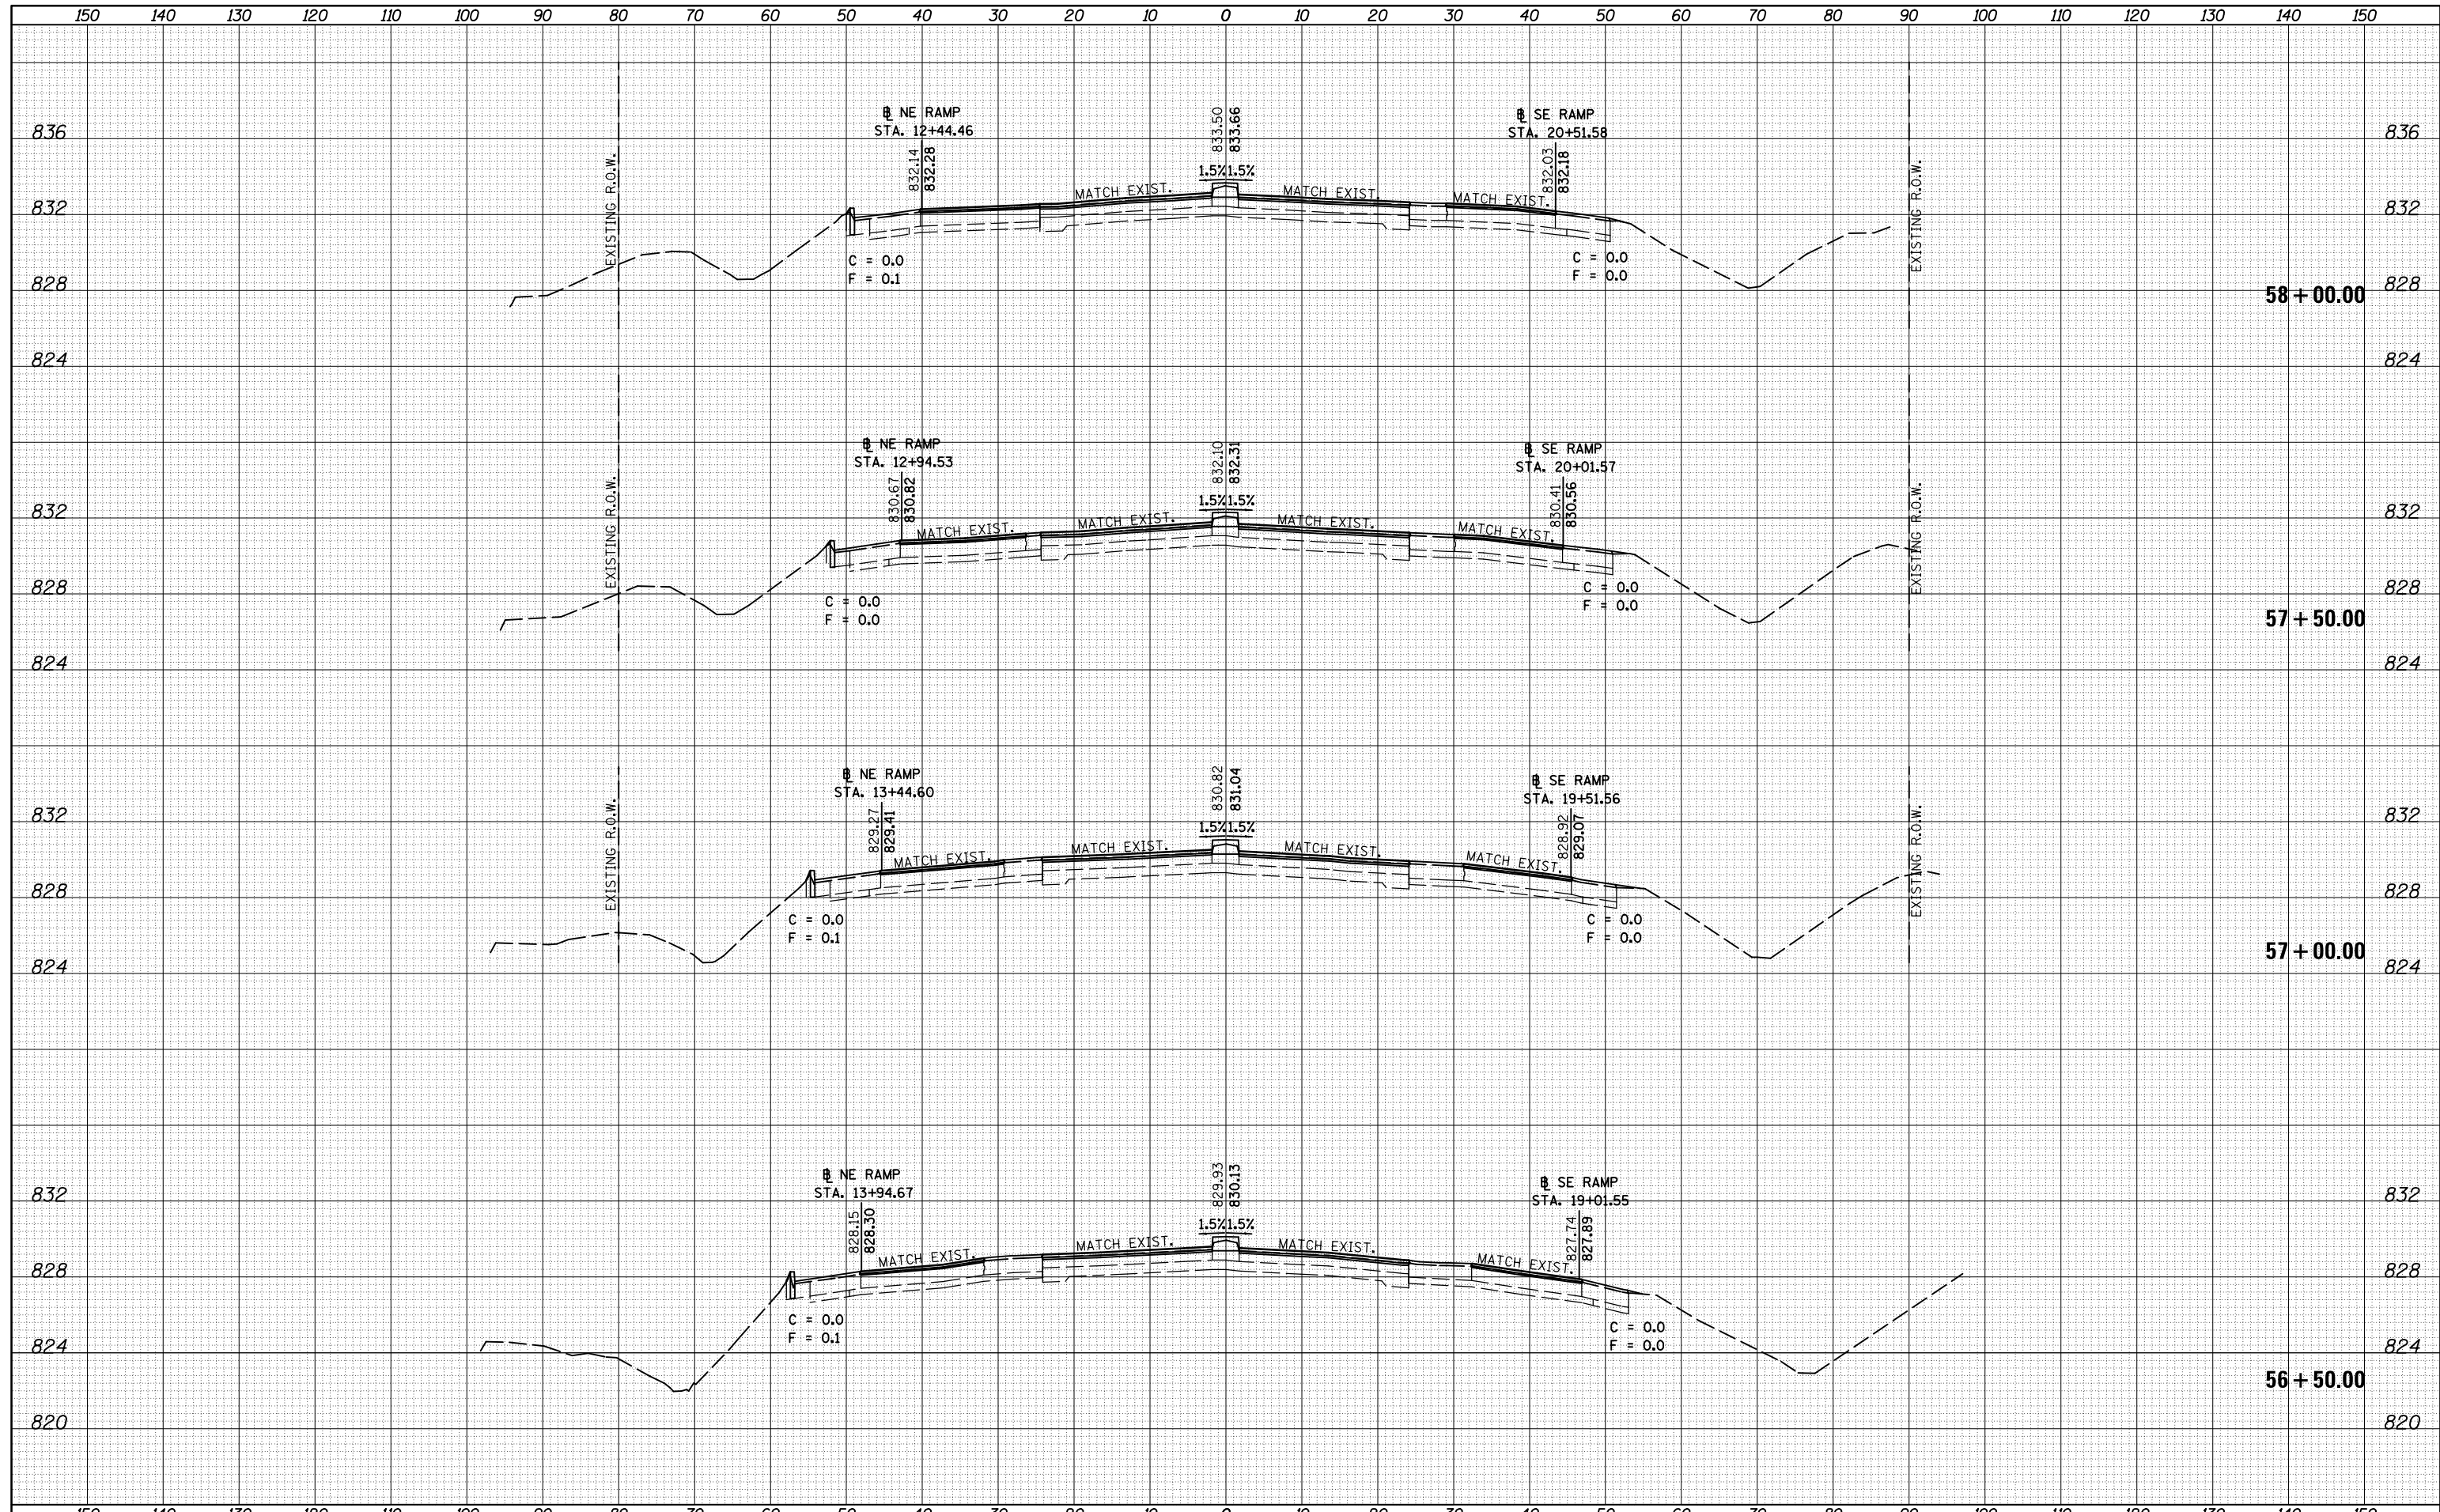

FILE NAME =	USER NAME = dodgems	DESIGNED -	REVISED -	<b>STATE OF ILLINOIS</b> <b>DEPARTMENT OF TRANSPORTATION</b>	<b>CROSS SECTION SHEETS</b> <b>FAP 704 (I-55 BUS)</b>			F.A.P. RTE.	SECTION	COUNTY	TOTAL SHEETS	SHEET NO.
es:\pw_work\p\dot\dodgems\d0267571\0570838-sh-XS_155BUS.dgn	PLLOT SCALE = 20.0000' / in.	DRAWN -	REVISED -					704	(57-7RS-1 & 1RS-3)	McLean	273	212
\$MODELNAME\$	PLLOT DATE = 6/11/2014	CHECKED -	REVISED -					CONTRACT NO. 70838				
		DATE -	REVISED -					ILLINOIS FED. AID PROJECT				
					SCALE:	SHEET 21 OF 58 SHEETS			STA. 56+50.00 TO STA. 58+00.00			