


DATE	
BY	
FINAL SURVEY	SURVEYED
NOTE BOOK	PLOTTED
NO.	TEMPLATE
	AREAS CHECKED

DATE	
BY	
ORIGINAL SURVEY	SURVEYED
NOTE BOOK	PLOTTED
NO.	TEMPLATE
	AREAS CHECKED

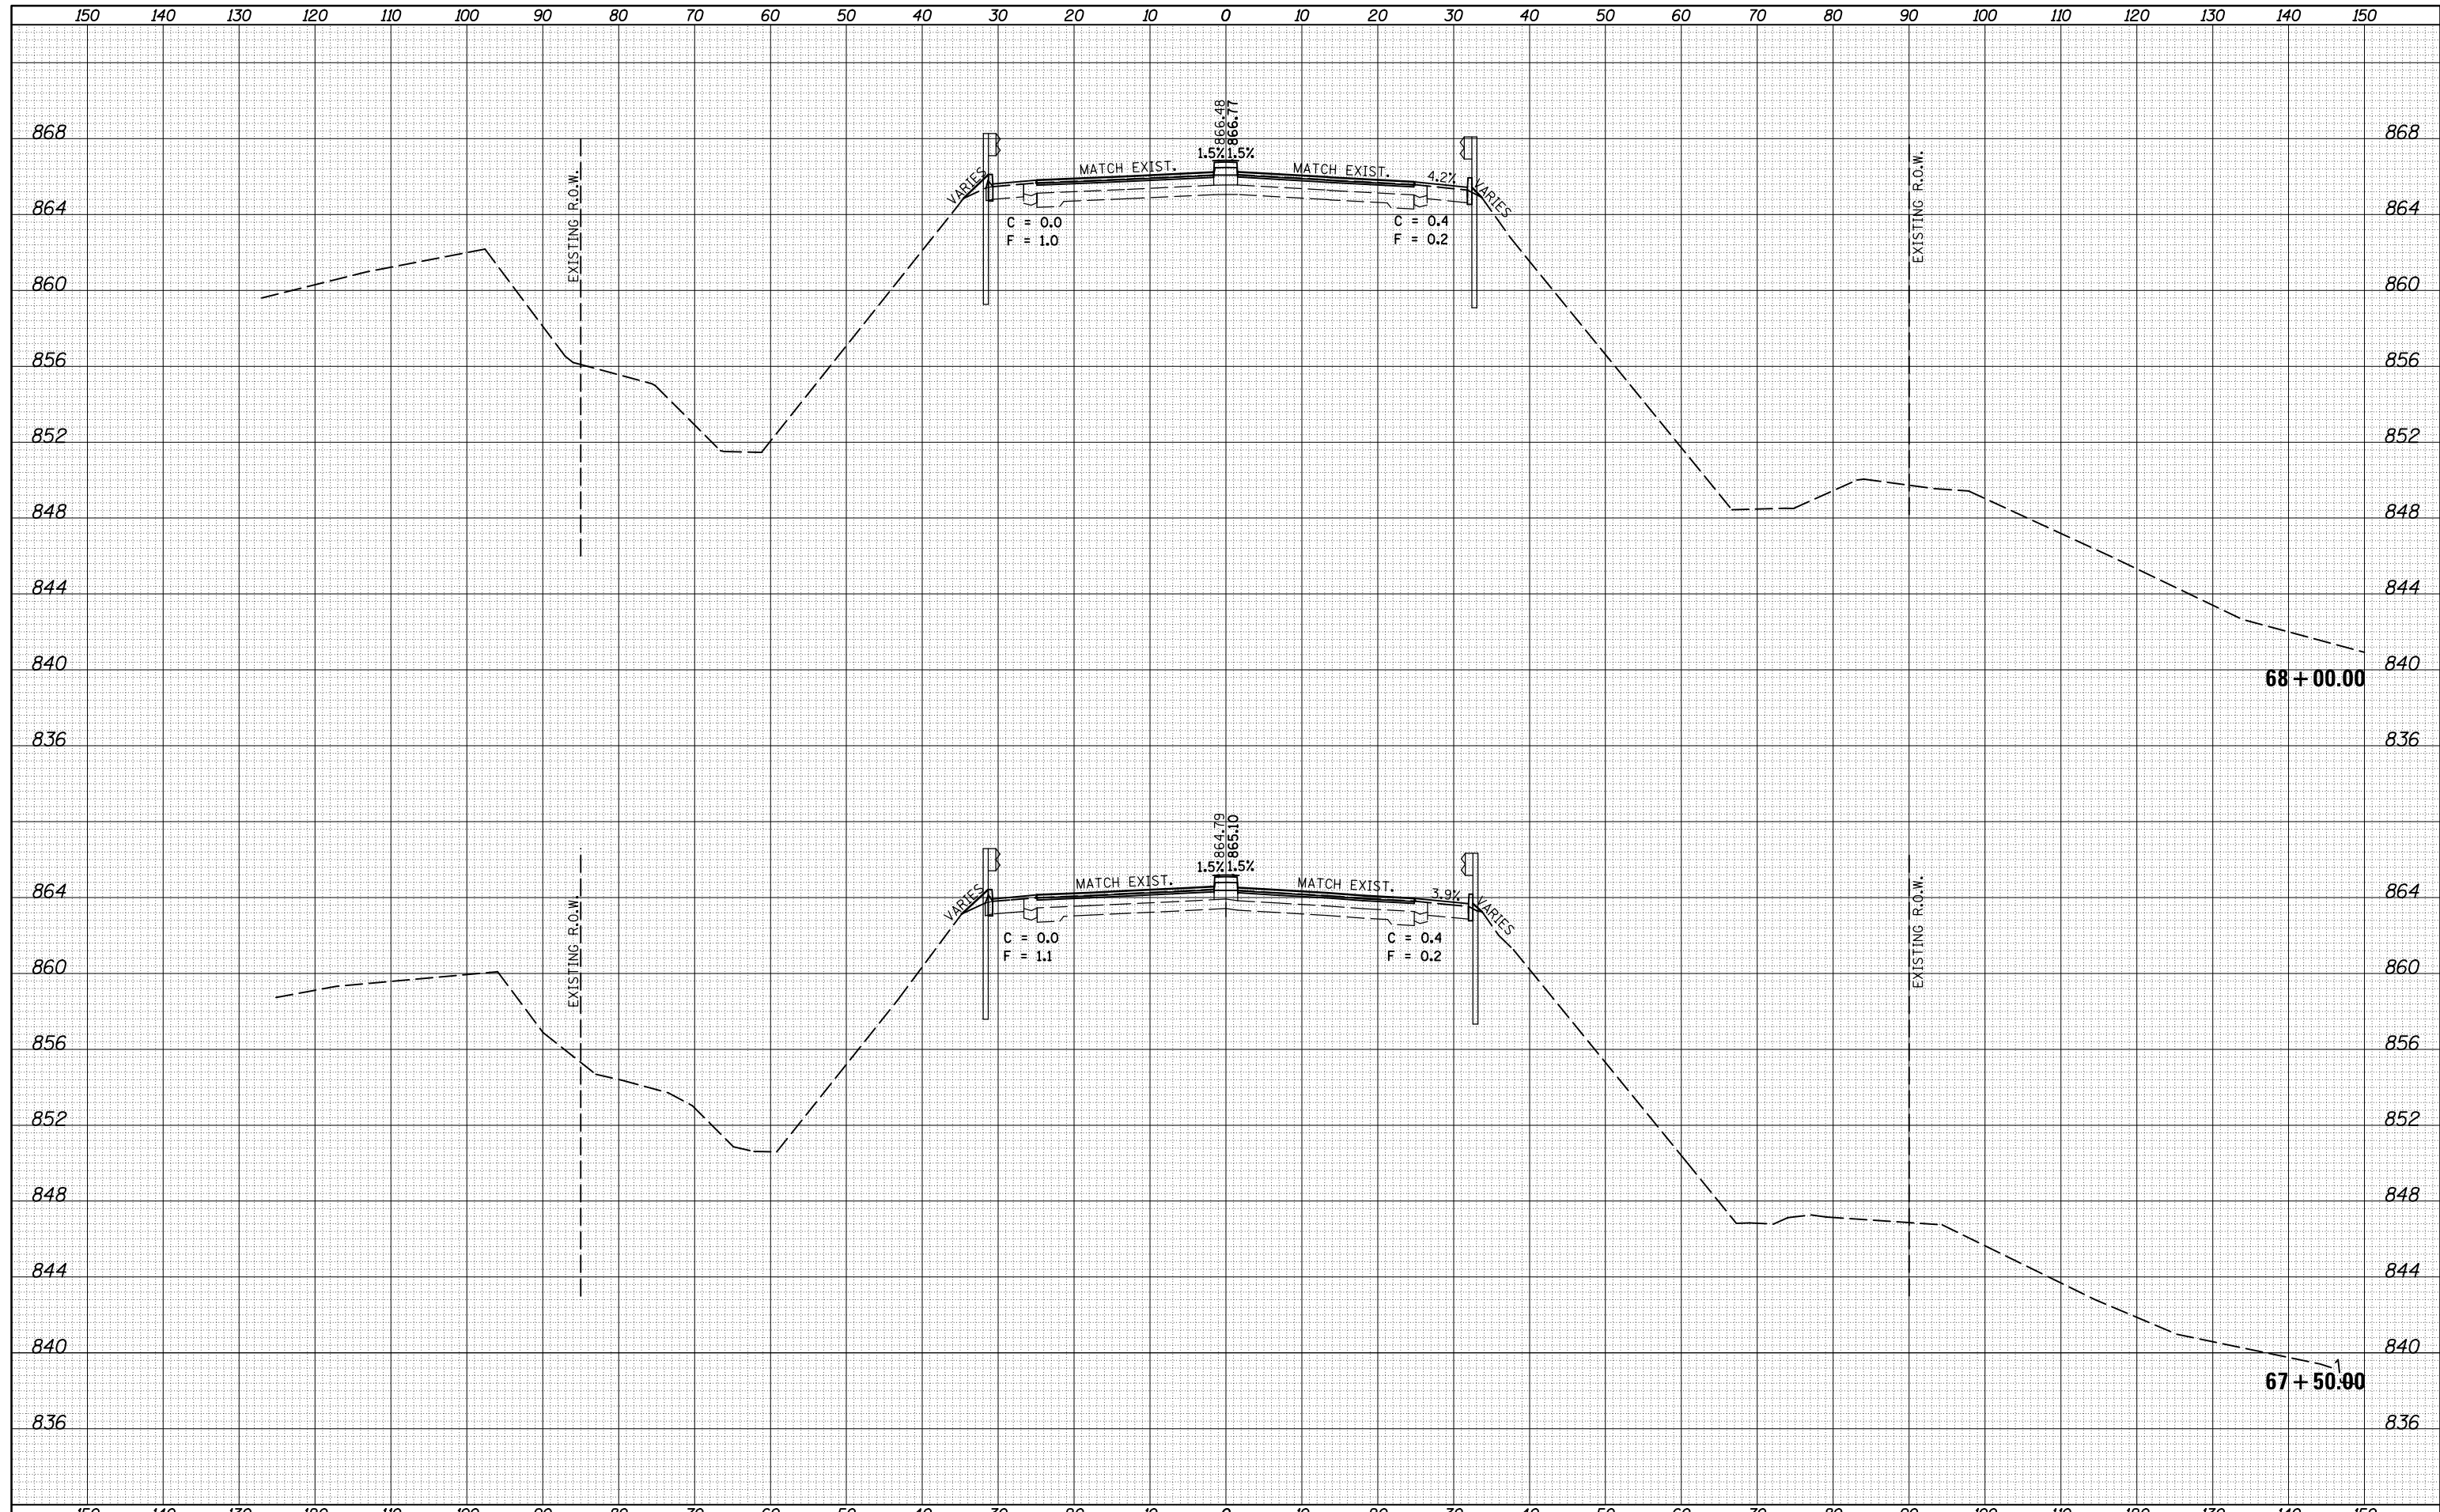

FILE NAME	USER NAME = dodgems	DESIGNED	REVISIED
ca:\pw_work\pwork\dodgems\d0267571\0570838-sh-XS_155BUS.dgn		DRAWN	REVISIED
		CHECKED	REVISIED
		DATE	REVISIED

**STATE OF ILLINOIS  
DEPARTMENT OF TRANSPORTATION**

<b>CROSS SECTION SHEETS</b>			
<b>FAP 704 (I-55 BUS)</b>			
SCALE:	SHEET 31	OF 58 SHEETS	STA. 67+50.00 TO STA. 68+00.00

F.A.P. RTE.	SECTION	COUNTY	TOTAL SHEETS	SHEET NO.
704	(57-7)RS-1 & 1RS-3	McLean	273	222
CONTRACT NO. 70838			ILLINOIS FED. AID PROJECT	