


DATE	
BY	
FINAL SURVEY	SURVEYED
NOTE BOOK	PLOTTED
NO.	TEMPLATE
	AREAS
	CHECKED

DATE	
BY	
ORIGINAL SURVEY	SURVEYED
NOTE BOOK	PLOTTED
NO.	TEMPLATE
	AREAS
	CHECKED

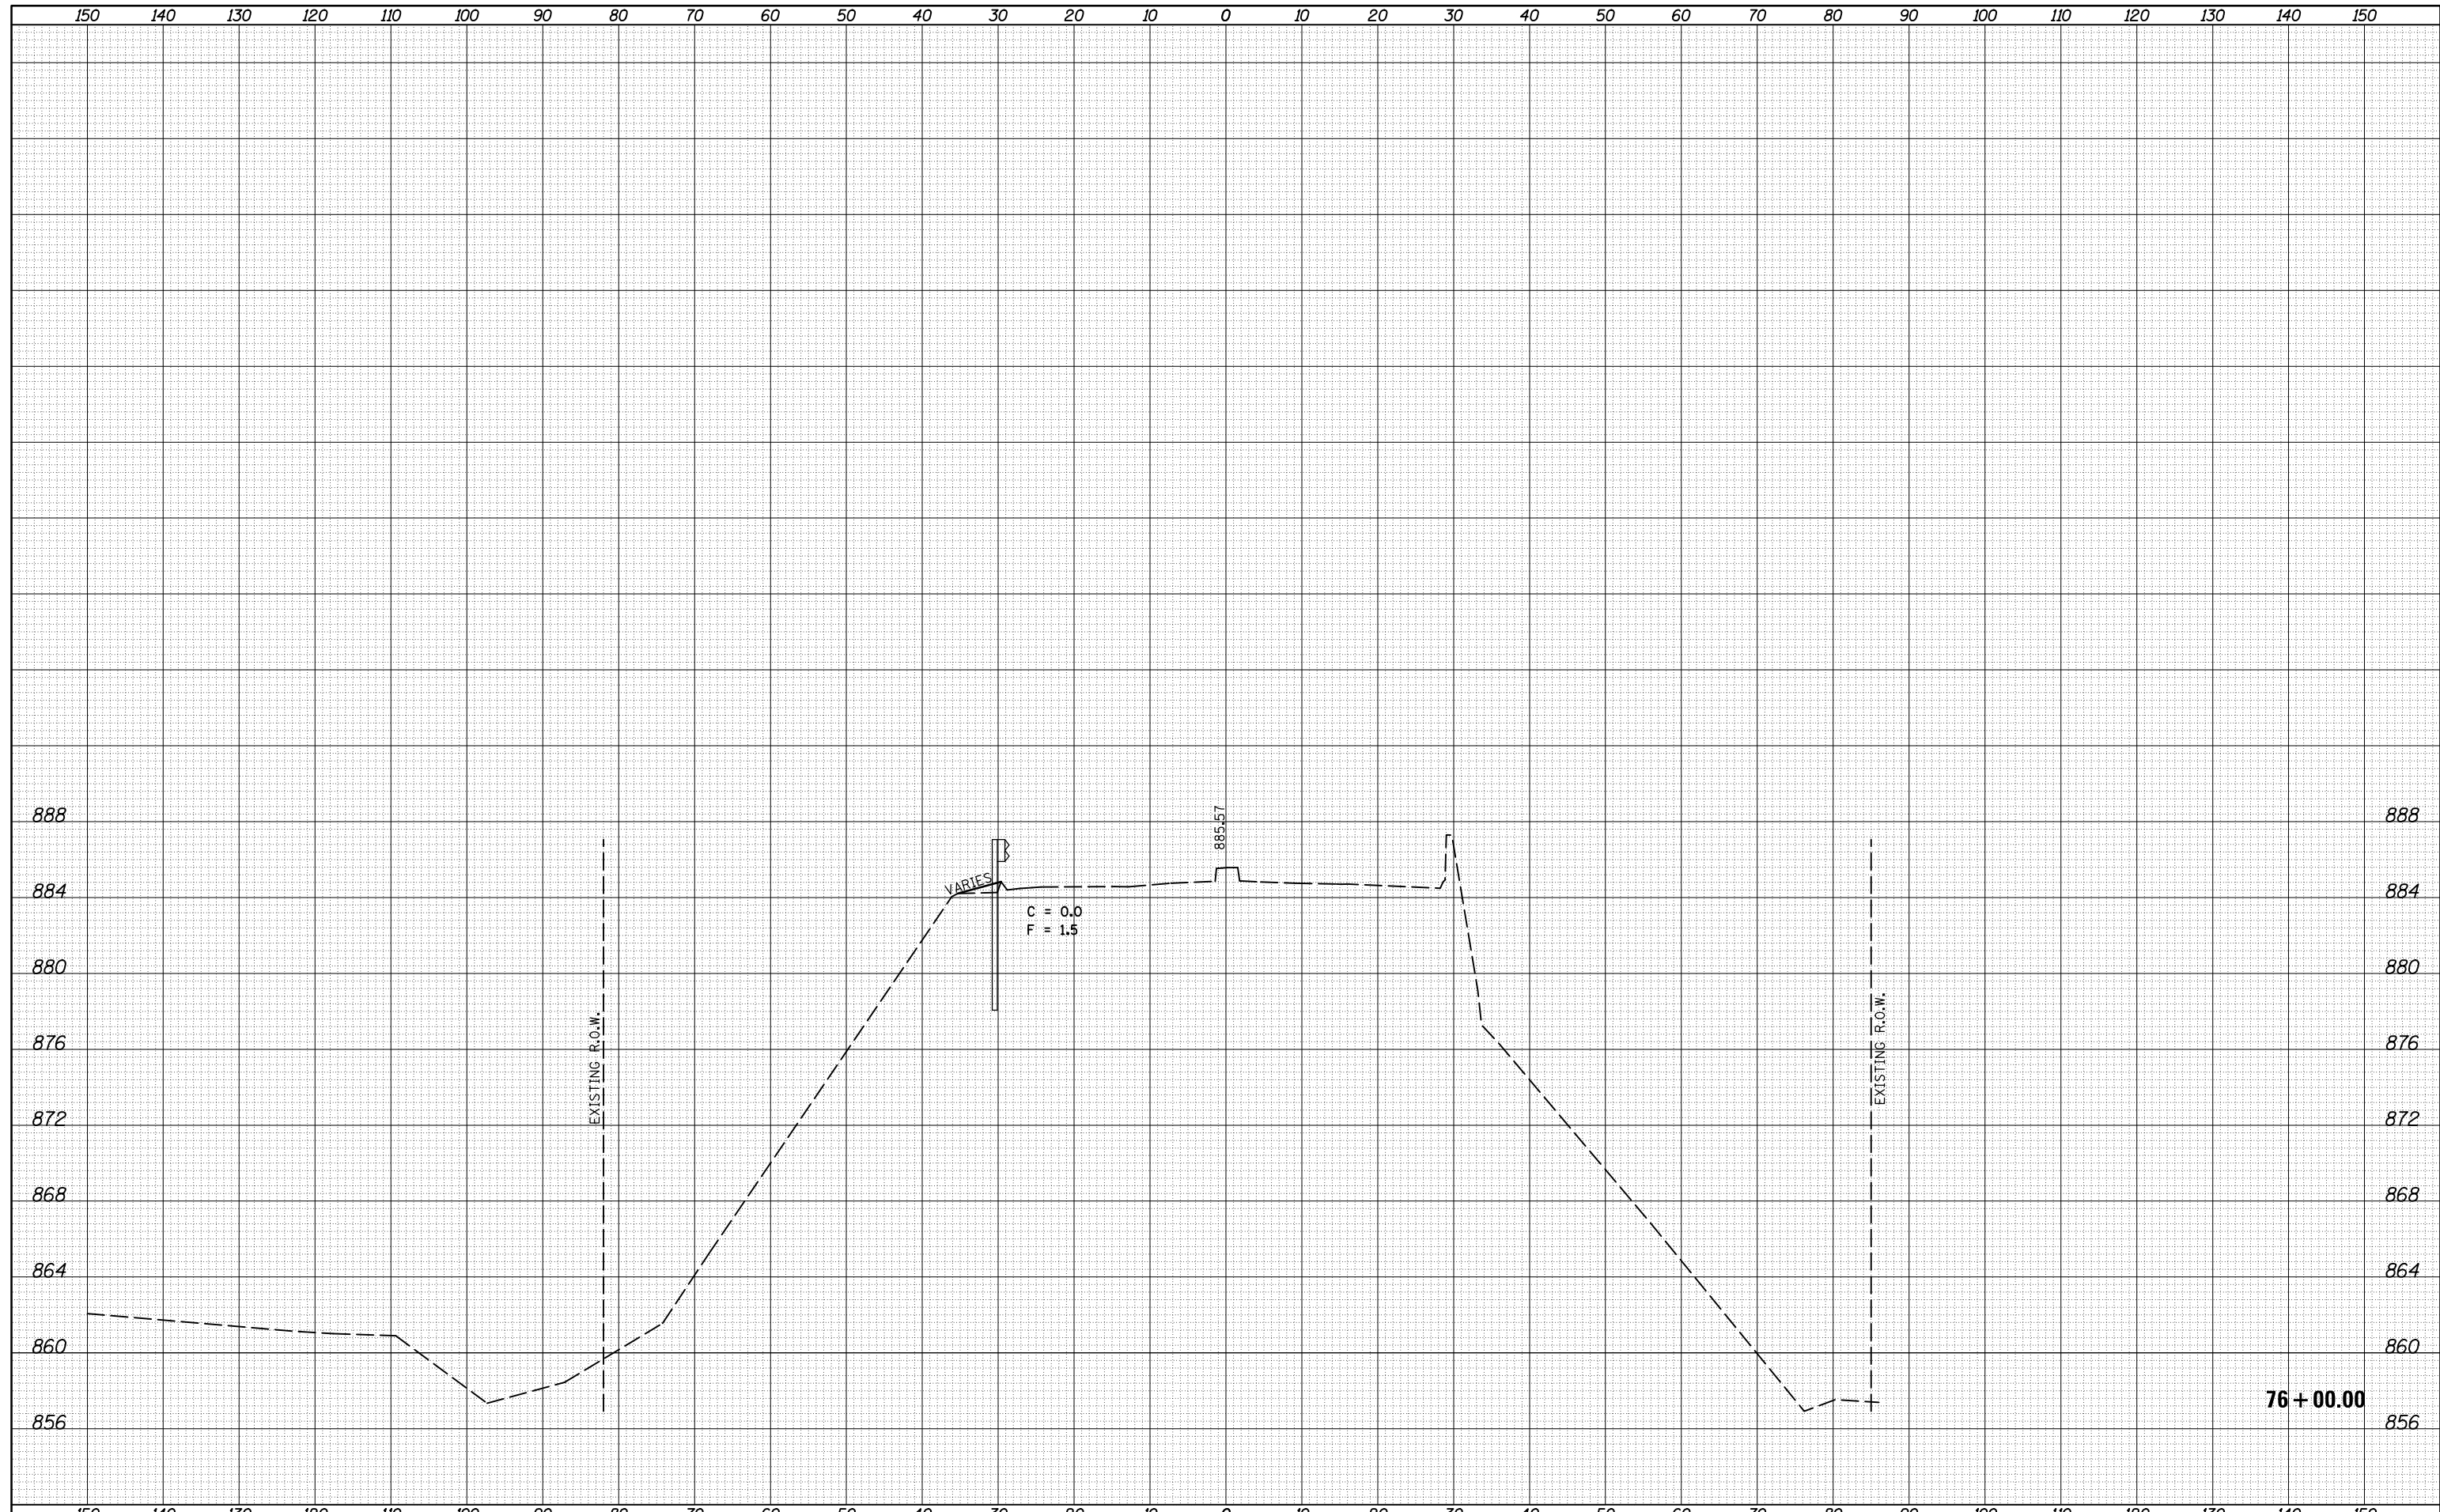

FILE NAME =	USER NAME = dodgems	DESIGNED -	REVISIED -	<b>STATE OF ILLINOIS</b> <b>DEPARTMENT OF TRANSPORTATION</b>	<b>CROSS SECTION SHEETS</b> <b>FAP 704 (I-55 BUS)</b>	F.A.P. RTE.	SECTION	COUNTY	TOTAL SHEETS	SHEET NO.
c:\pw_work\pwork\dodgems\d0267571\0570838-sh-XS_155BUS.dgn	DRAWN -	REVISIED -	704			(57-7)RS-1 & 1RS-3	McLean	273	230	
*MODELNAME*	PLOT SCALE = 20.0000' / in.	CHECKED -	REVISIED -			CONTRACT NO. 70838				
	PLOT DATE = 6/11/2014	DATE -	REVISIED -			SCALE:	SHEET 39 OF 58 SHEETS	STA. 76+00.00 TO STA. 76+00.00	ILLINOIS FED. AID PROJECT	