


DATE	
BY	
FINAL SURVEY	SURVEYED
NOTE BOOK	PLOTTED
NO.	TEMPLATE
	AREAS
	CHECKED

DATE	
BY	
ORIGINAL SURVEY	SURVEYED
NOTE BOOK	PLOTTED
NO.	TEMPLATE
	AREAS
	CHECKED

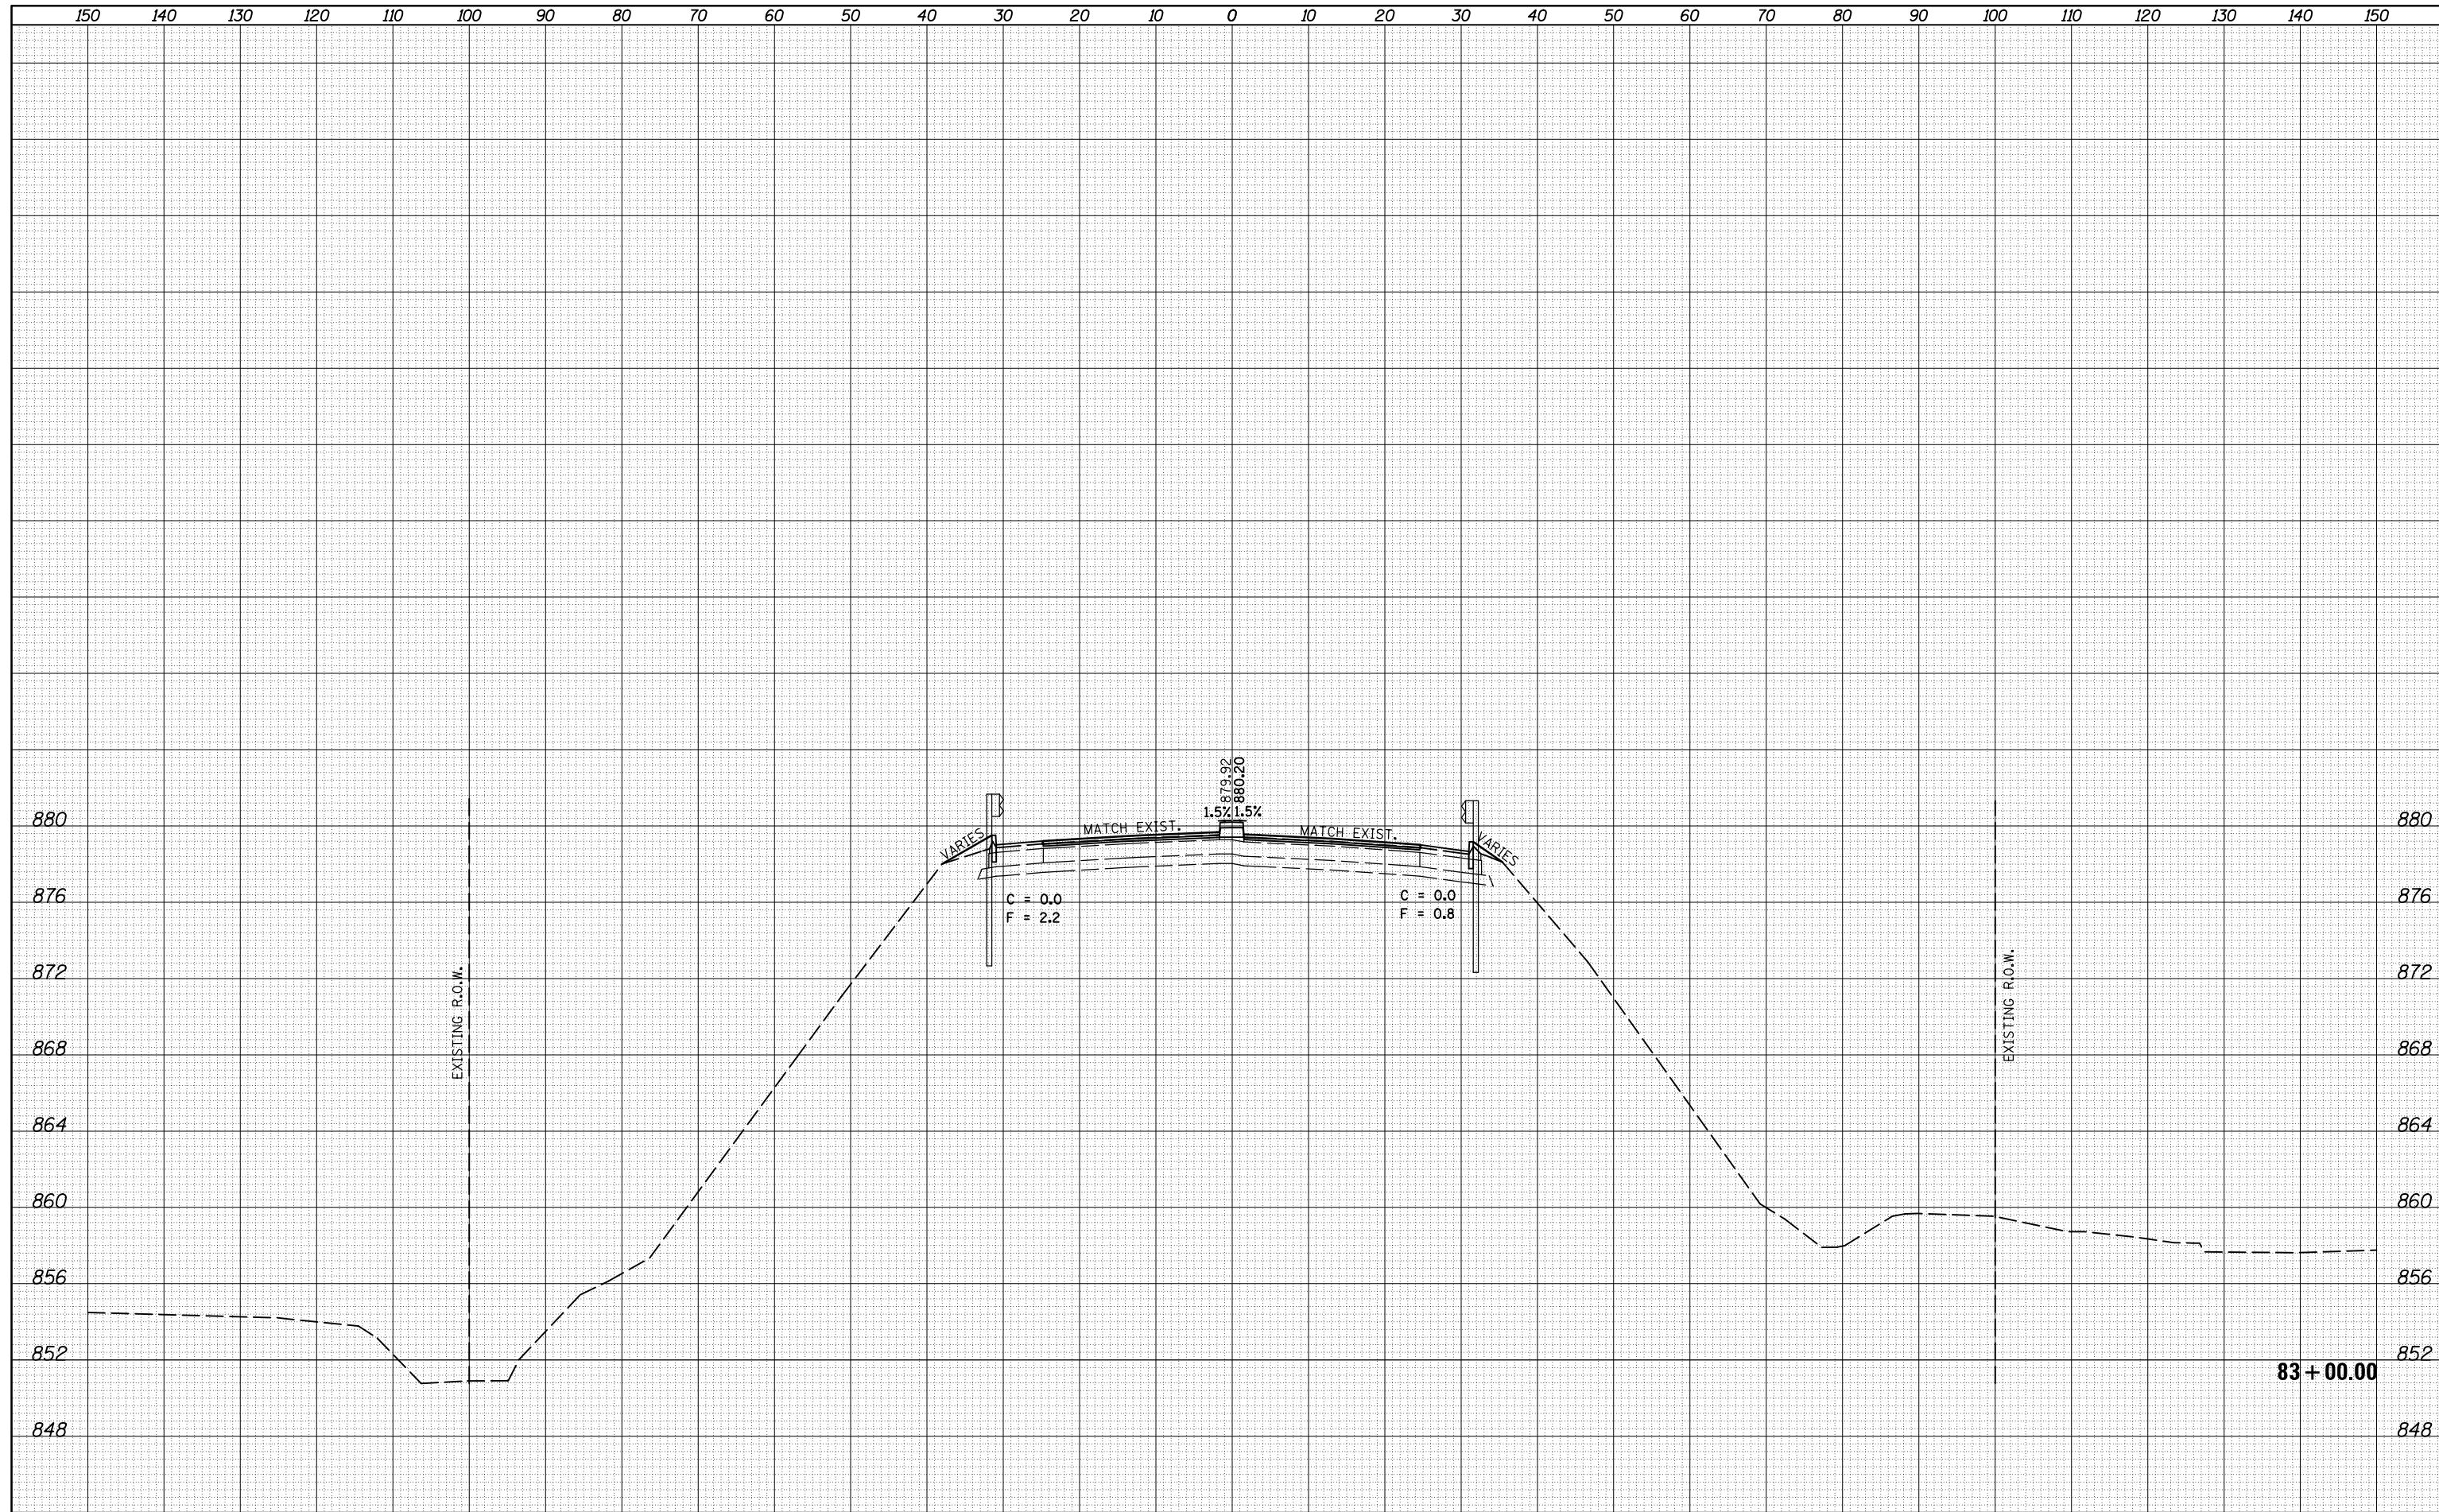

FILE NAME =	USER NAME = dodgems	DESIGNED -	REVISIED -	STATE OF ILLINOIS DEPARTMENT OF TRANSPORTATION	CROSS SECTION SHEETS FAP 704 (I-55 BUS)	F.A.P. RTE.	SECTION	COUNTY	TOTAL SHEETS	SHEET NO.
c:\pw_work\pwork\dodgems\d0267571\0570838-sh-XS_155BUS.dgn	DRAWN -	REVISIED -	704			(57-7)RS-1 & 1RS-3	McLean	273	241	
MODELNAME	PLLOT SCALE = 20.0000' / in.	CHECKED -	REVISIED -			CONTRACT NO. 70838				
	PLLOT DATE = 6/11/2014	DATE -	REVISIED -	SCALE:	SHEET 50 OF 58 SHEETS	STA. 83+00.00 TO STA. 83+00.00	ILLINOIS FED. AID PROJECT			