


DATE	
BY	
SURVEYED	
PLOTTED	
TEMPLATE	
AREAS	
CHECKED	
FINAL SURVEY	
NOTE BOOK	
NO.	

DATE	
BY	
SURVEYED	
PLOTTED	
TEMPLATE	
AREAS	
CHECKED	
ORIGINAL SURVEY	
NOTE BOOK	
NO.	

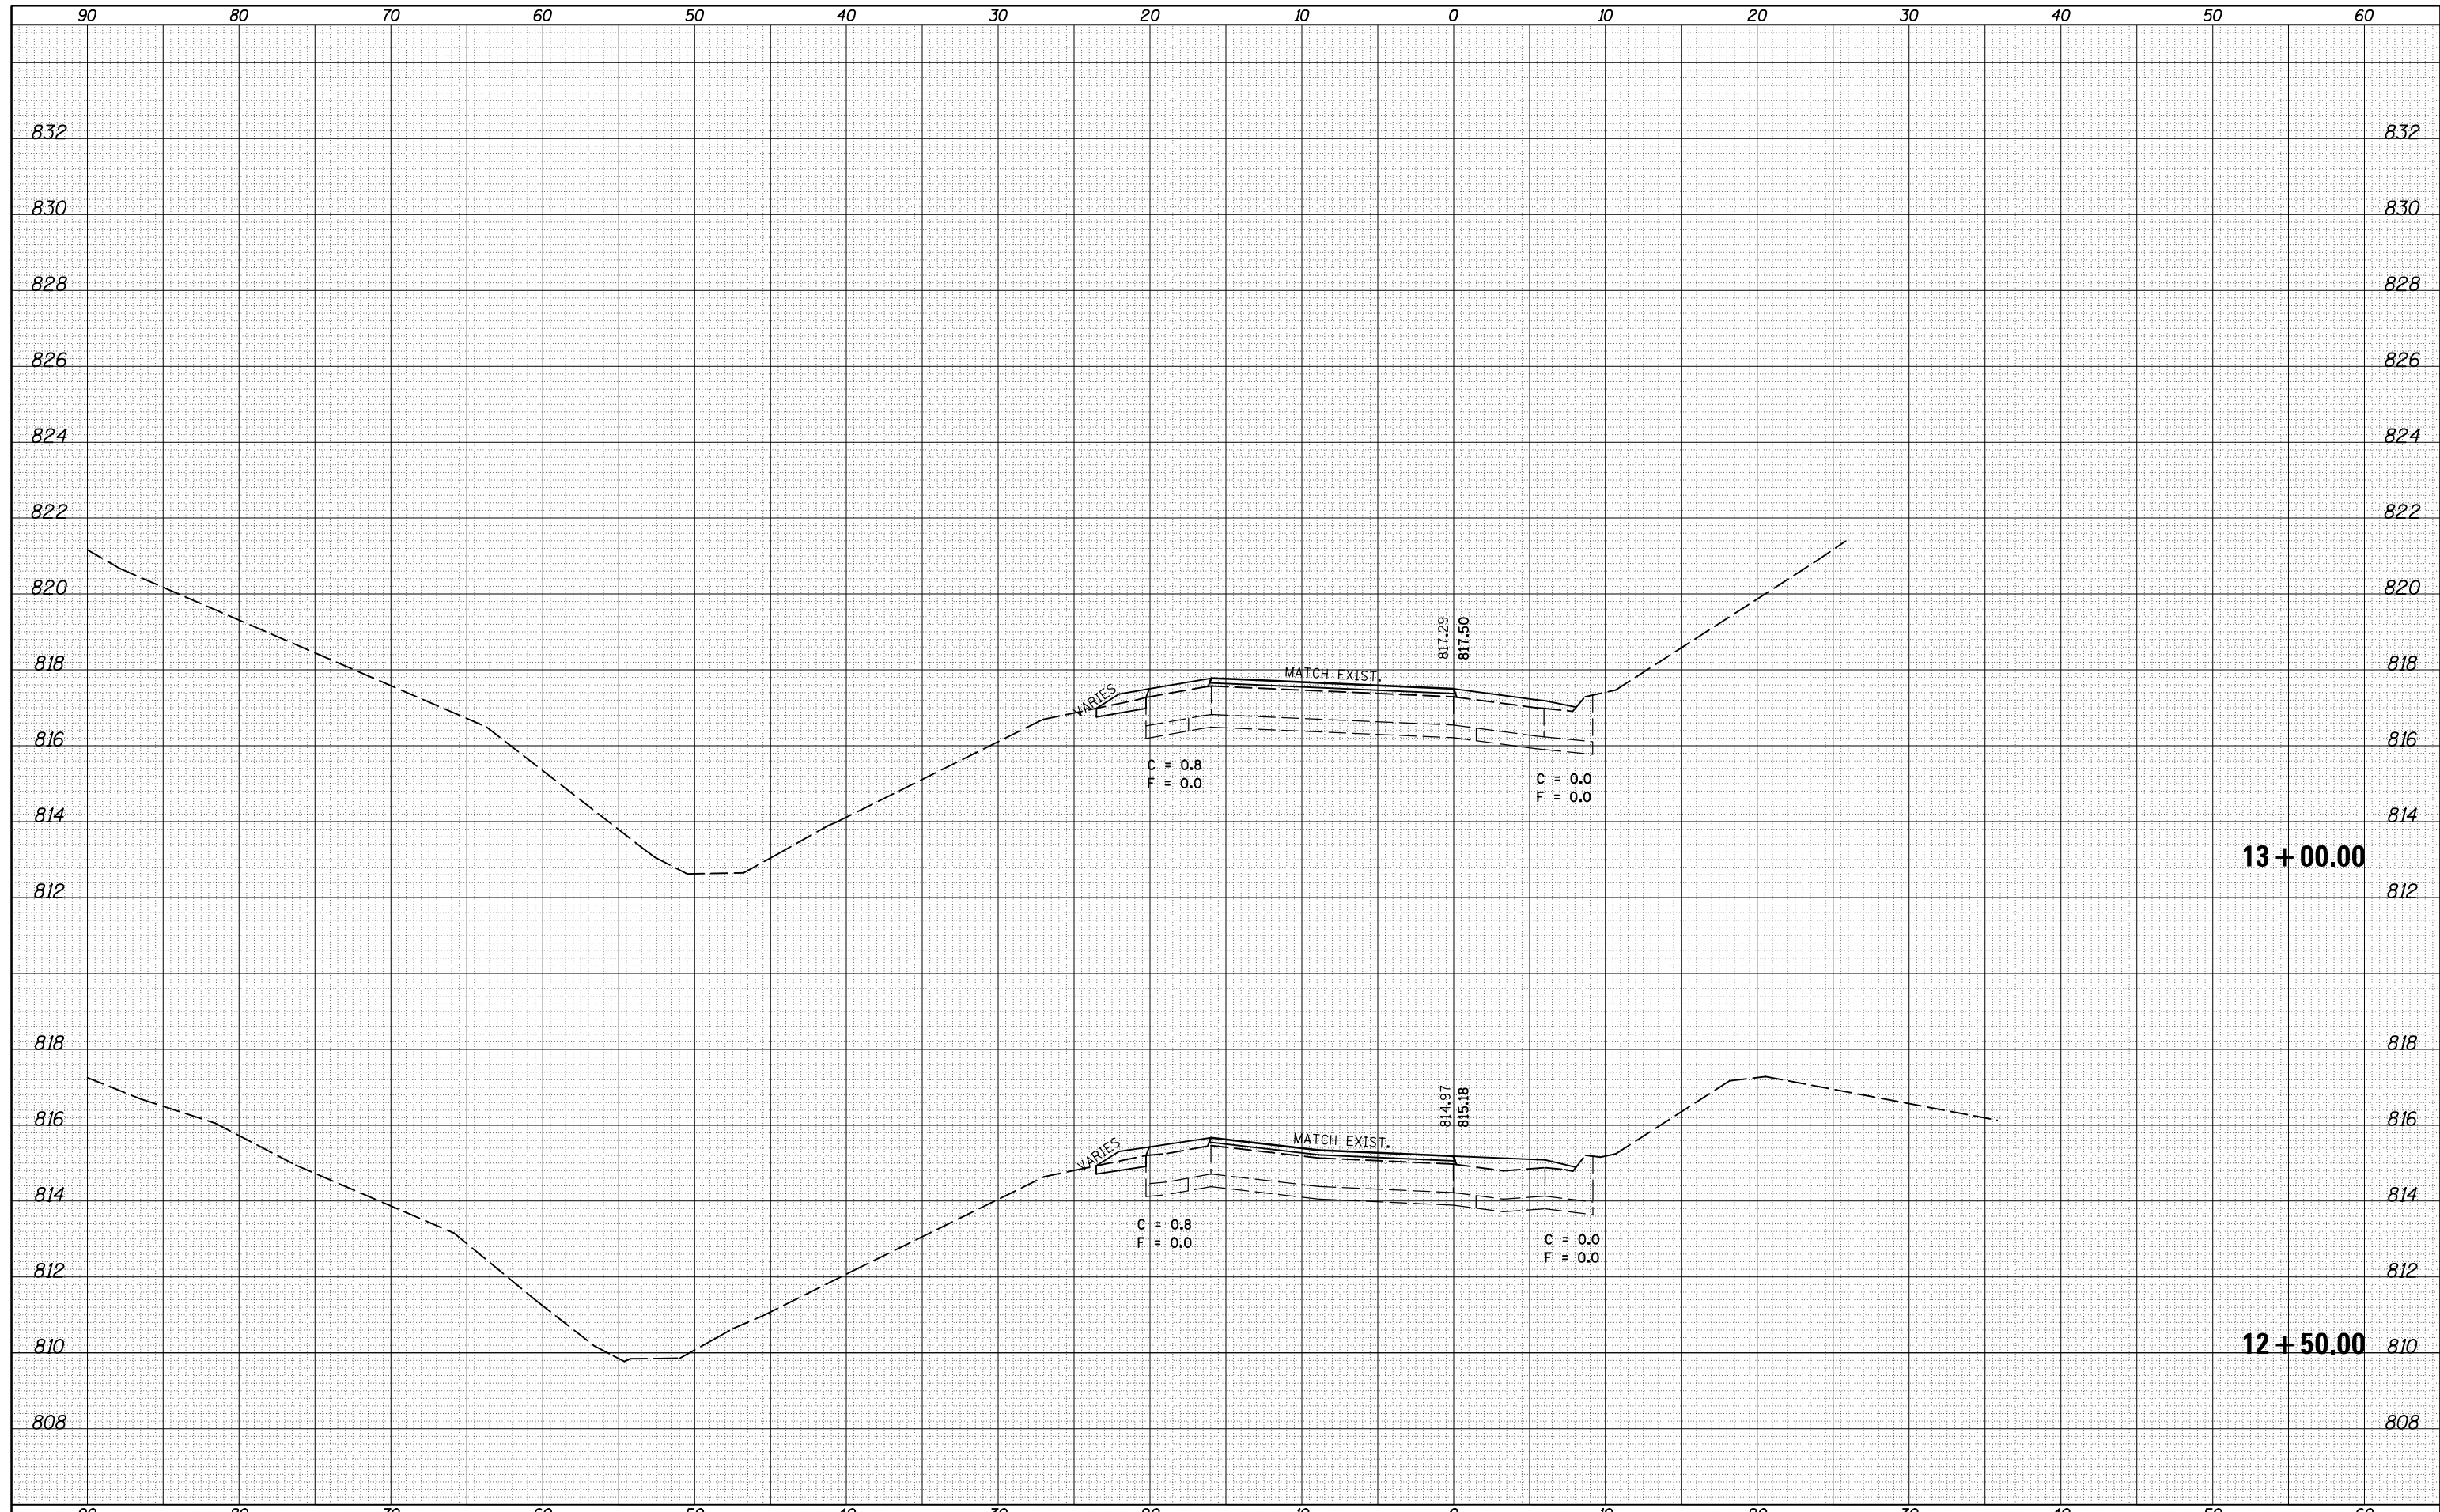

FILE NAME =
 c:\pw_work\pwtodot\dodgems\d0267571\0570838-sh-XS-NW_Ramp.dgn

USER NAME = dodgems
 DESIGNED -
 DRAWN -
 PLOT SCALE = 10.0000' / 1"
 CHECKED -
 DATE -

REVISIED -
 REVISIED -
 REVISIED -
 REVISIED -

**STATE OF ILLINOIS
 DEPARTMENT OF TRANSPORTATION**

SCALE: SHEET 2 OF 5 SHEETS STA. 12+50.00 TO STA. 13+00.00

**CROSS SECTION SHEETS
 NW RAMP**

F.A.P. RTE.	SECTION	COUNTY	TOTAL SHEETS	SHEET NO.
704	(57-7)RS-1 & 1RS-3	McLean	273	257
CONTRACT NO. 70838			ILLINOIS FED. AID PROJECT	