


DATE	
BY	
SURVEYED	
PLOTTED	
TEMPLATE	
AREAS CHECKED	
FINAL SURVEY	
NOTE BOOK	
NO.	

DATE	
BY	
SURVEYED	
PLOTTED	
TEMPLATE	
AREAS CHECKED	
ORIGINAL SURVEY	
NOTE BOOK	
NO.	

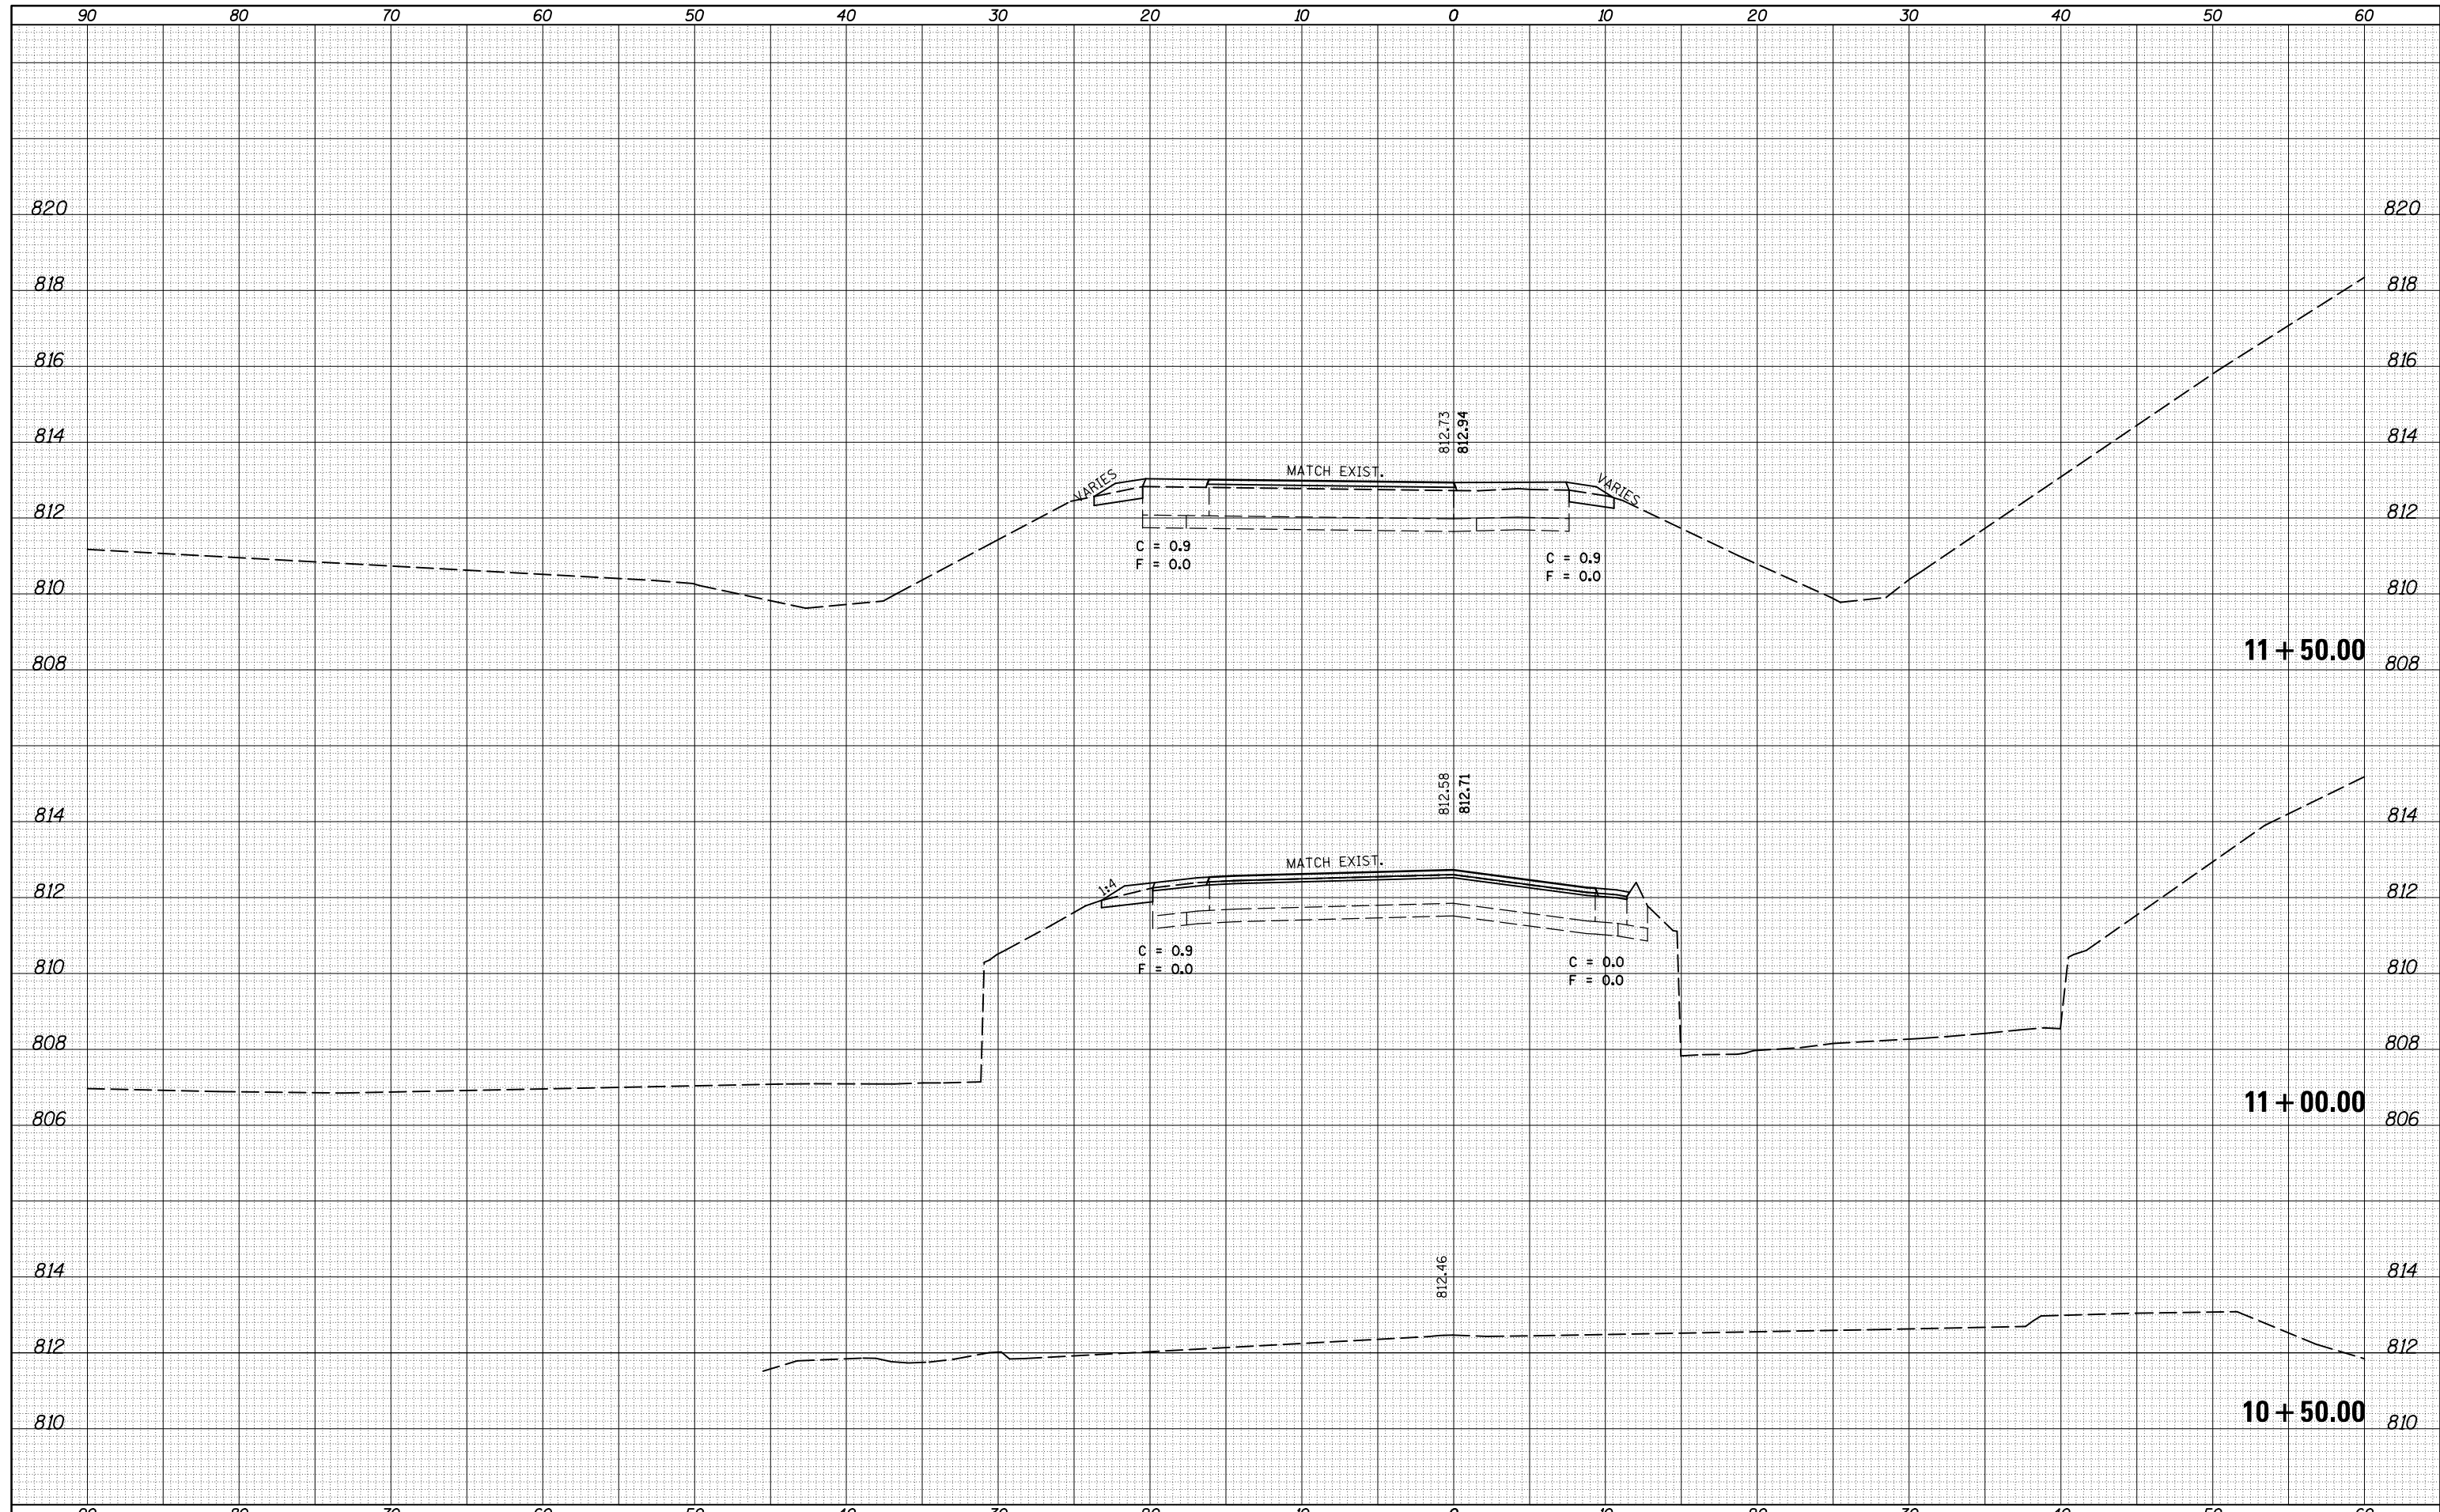

FILE NAME =	USER NAME = dodgems	DESIGNED -	REVISED -	<b>STATE OF ILLINOIS</b> <b>DEPARTMENT OF TRANSPORTATION</b>	<b>CROSS SECTION SHEETS</b> <b>SE RAMP</b>	F.A.P. RTE.	SECTION	COUNTY	TOTAL SHEETS	SHEET NO.
c:\pw_work\pwork\dodgems\d0267571\0570838-sh-XS-SE_Ramp.dgn		DRAWN -	REVISED -			704	(57-7)RS-1 & 1RS-3	McLean	273	261
PLOT SCALE = 10.0000' / in.		CHECKED -	REVISED -			CONTRACT NO. 70838		ILLINOIS FED. AID PROJECT		
*MODELNAME*		DATE -	REVISED -			SCALE:	SHEET 1 OF 7 SHEETS	STA. 10+50.00 TO STA. 11+50.00		