


DATE	
BY	
FINAL SURVEY	SURVEYED
NOTE BOOK	PLOTTED
NO.	TEMPLATE
	AREAS CHECKED
	AREAS CHECKED

DATE	
BY	
ORIGINAL SURVEY	SURVEYED
NOTE BOOK	PLOTTED
NO.	TEMPLATE
	AREAS CHECKED
	AREAS CHECKED

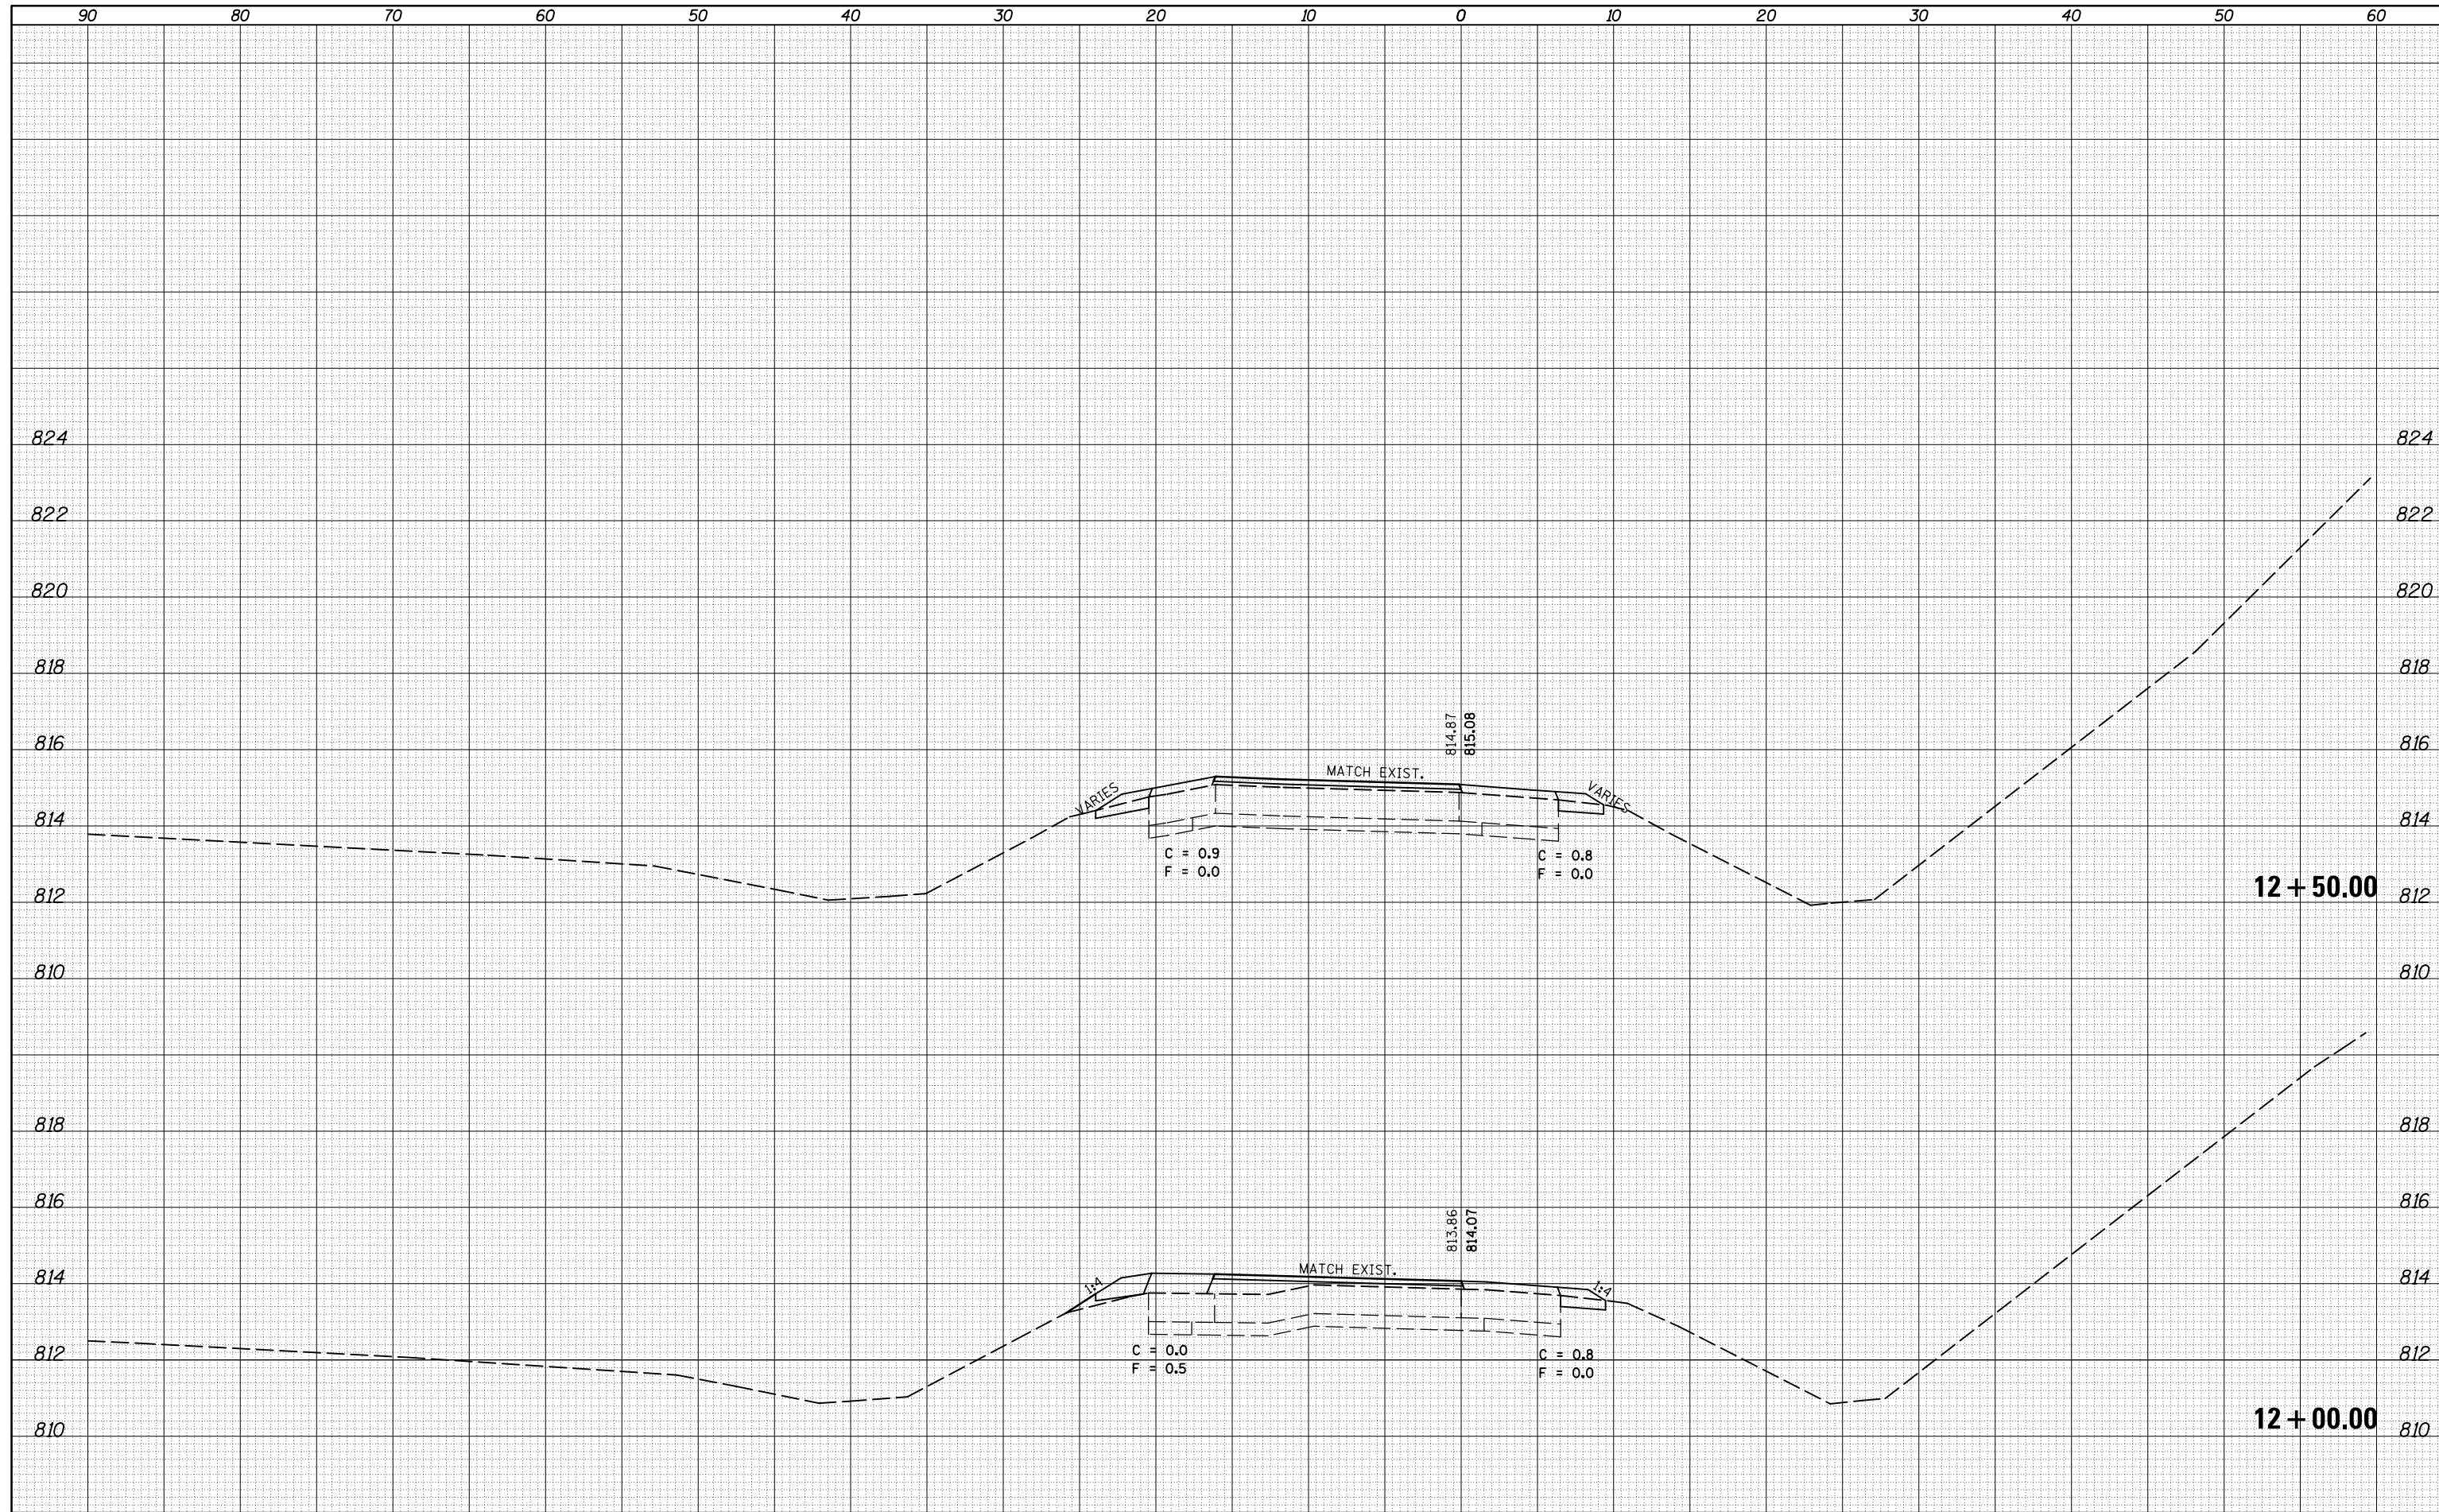

FILE NAME -	USER NAME - dodgems	DESIGNED -	REVISED -
c:\pw_work\pwork\dodgems\d0267571\0570838-sh-XS-SE_Ramp.dgn		DRAWN -	REVISED -
		CHECKED -	REVISED -
*MODELNAME*	PLOT DATE - 6/11/2014	DATE -	REVISED -

**STATE OF ILLINOIS  
DEPARTMENT OF TRANSPORTATION**

**CROSS SECTION SHEETS  
SE RAMP**

SCALE: SHEET 2 OF 7 SHEETS STA. 12+00.00 TO STA. 12+50.00

F.A.P. RTE.	SECTION	COUNTY	TOTAL SHEETS	SHEET NO.
704	(57-7)RS-1 & 1RS-3	McLean	273	262
			CONTRACT NO.	70838

ILLINOIS FED. AID PROJECT