


| | |
|--------------|--|
| DATE | |
| BY | |
| SURVEYED | |
| PLOTTED | |
| TEMPLATE | |
| AREAS | |
| CHECKED | |
| FINAL SURVEY | |
| NOTE BOOK | |
| NO. | |

| | |
|-----------------|--|
| DATE | |
| BY | |
| SURVEYED | |
| PLOTTED | |
| TEMPLATE | |
| AREAS | |
| CHECKED | |
| ORIGINAL SURVEY | |
| NOTE BOOK | |
| NO. | |

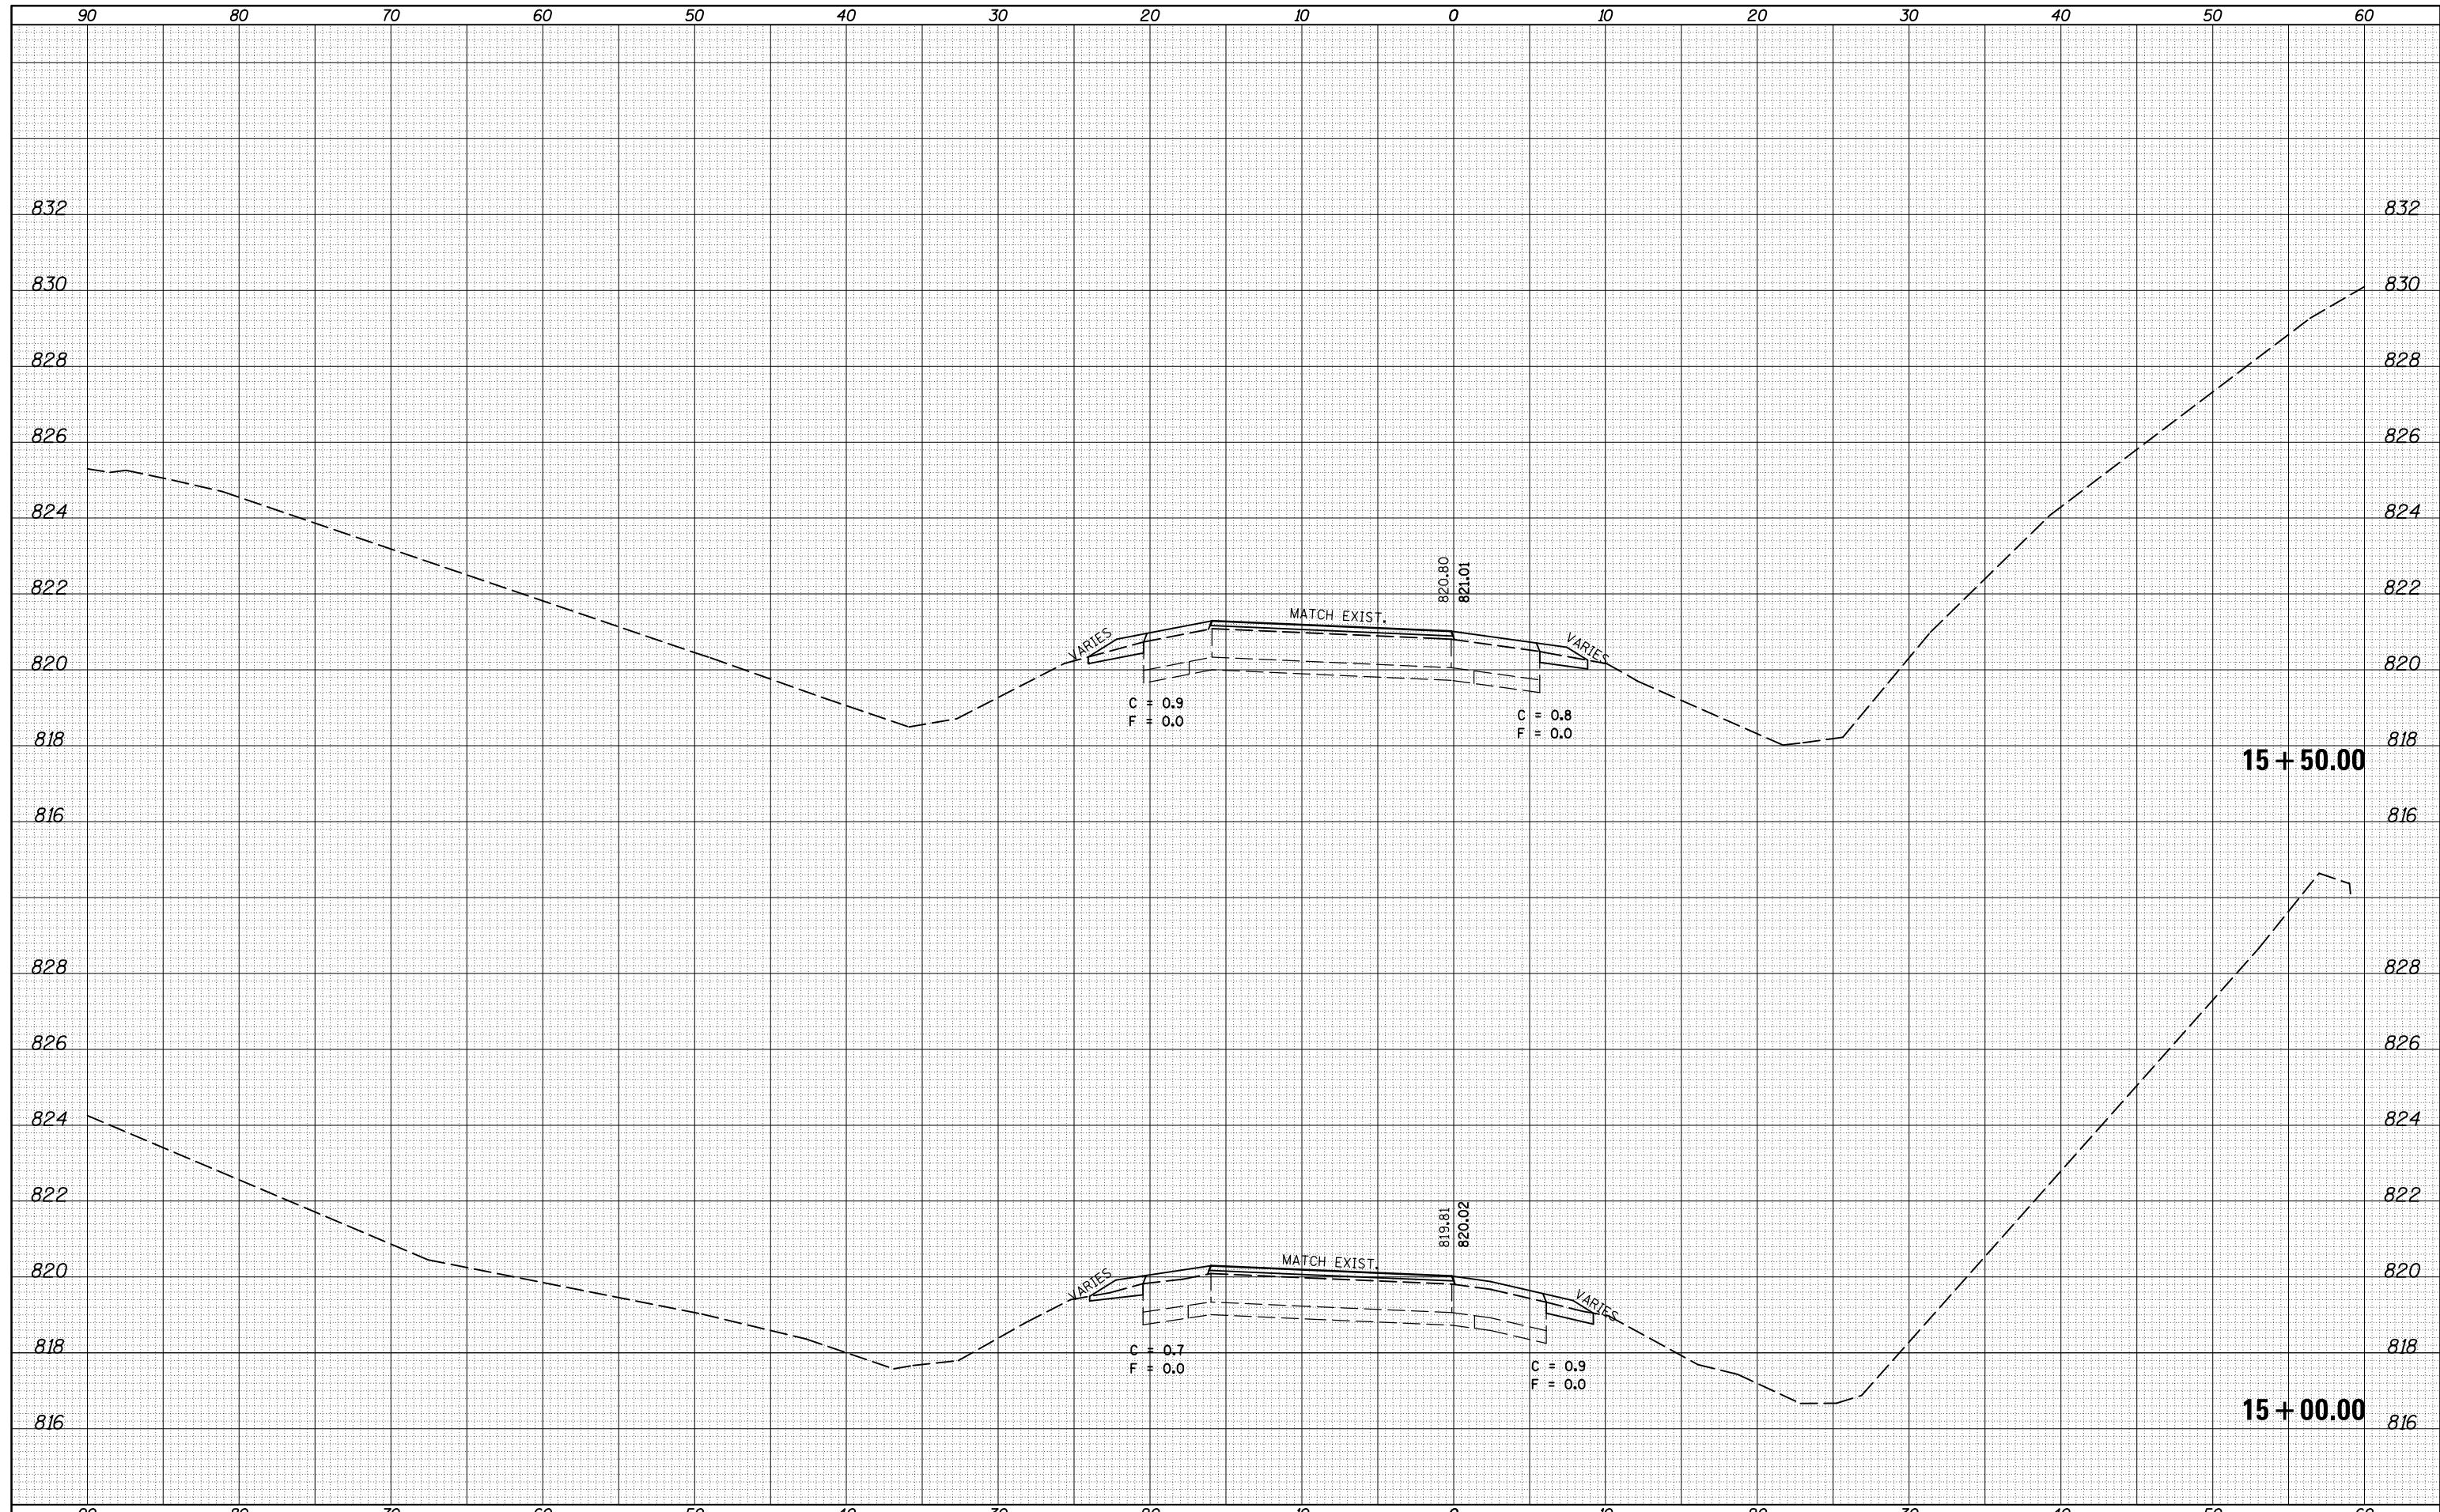

| | | | |
|--|-----------------------|------------|-----------|
| FILE NAME = | USER NAME = dodgems | DESIGNED - | REVISED - |
| c:\pw_work\pwidot\dodgems\d0267571\0570838-sh-XS-SE_Ramp.dgn | | DRAWN - | REVISED - |
| | | CHECKED - | REVISED - |
| *MODELNAME* | PLOT DATE = 6/11/2014 | DATE - | REVISED - |

**STATE OF ILLINOIS
DEPARTMENT OF TRANSPORTATION**

| | | | |
|---------------------------------|---------------|------------------|--------|
| CROSS SECTION SHEETS SE RAMP | | | |
| SCALE: | SHEET 5 | OF 7 | SHEETS |
| | STA. 15+00.00 | TO STA. 15+50.00 | |

| | | | | |
|--------------------|--------------------|--------|---------------------------|-----------|
| F.A.P. RTE. | SECTION | COUNTY | TOTAL SHEETS | SHEET NO. |
| 704 | (57-7)RS-1 & 1RS-3 | McLean | 273 | 265 |
| CONTRACT NO. 70838 | | | ILLINOIS FED. AID PROJECT | |