


DATE	
BY	
FINAL SURVEY	SURVEYED
NOTE BOOK	PLOTTED
NO.	AREAS CHECKED

DATE	
BY	
ORIGINAL SURVEY	SURVEYED
NOTE BOOK	PLOTTED
NO.	AREAS CHECKED

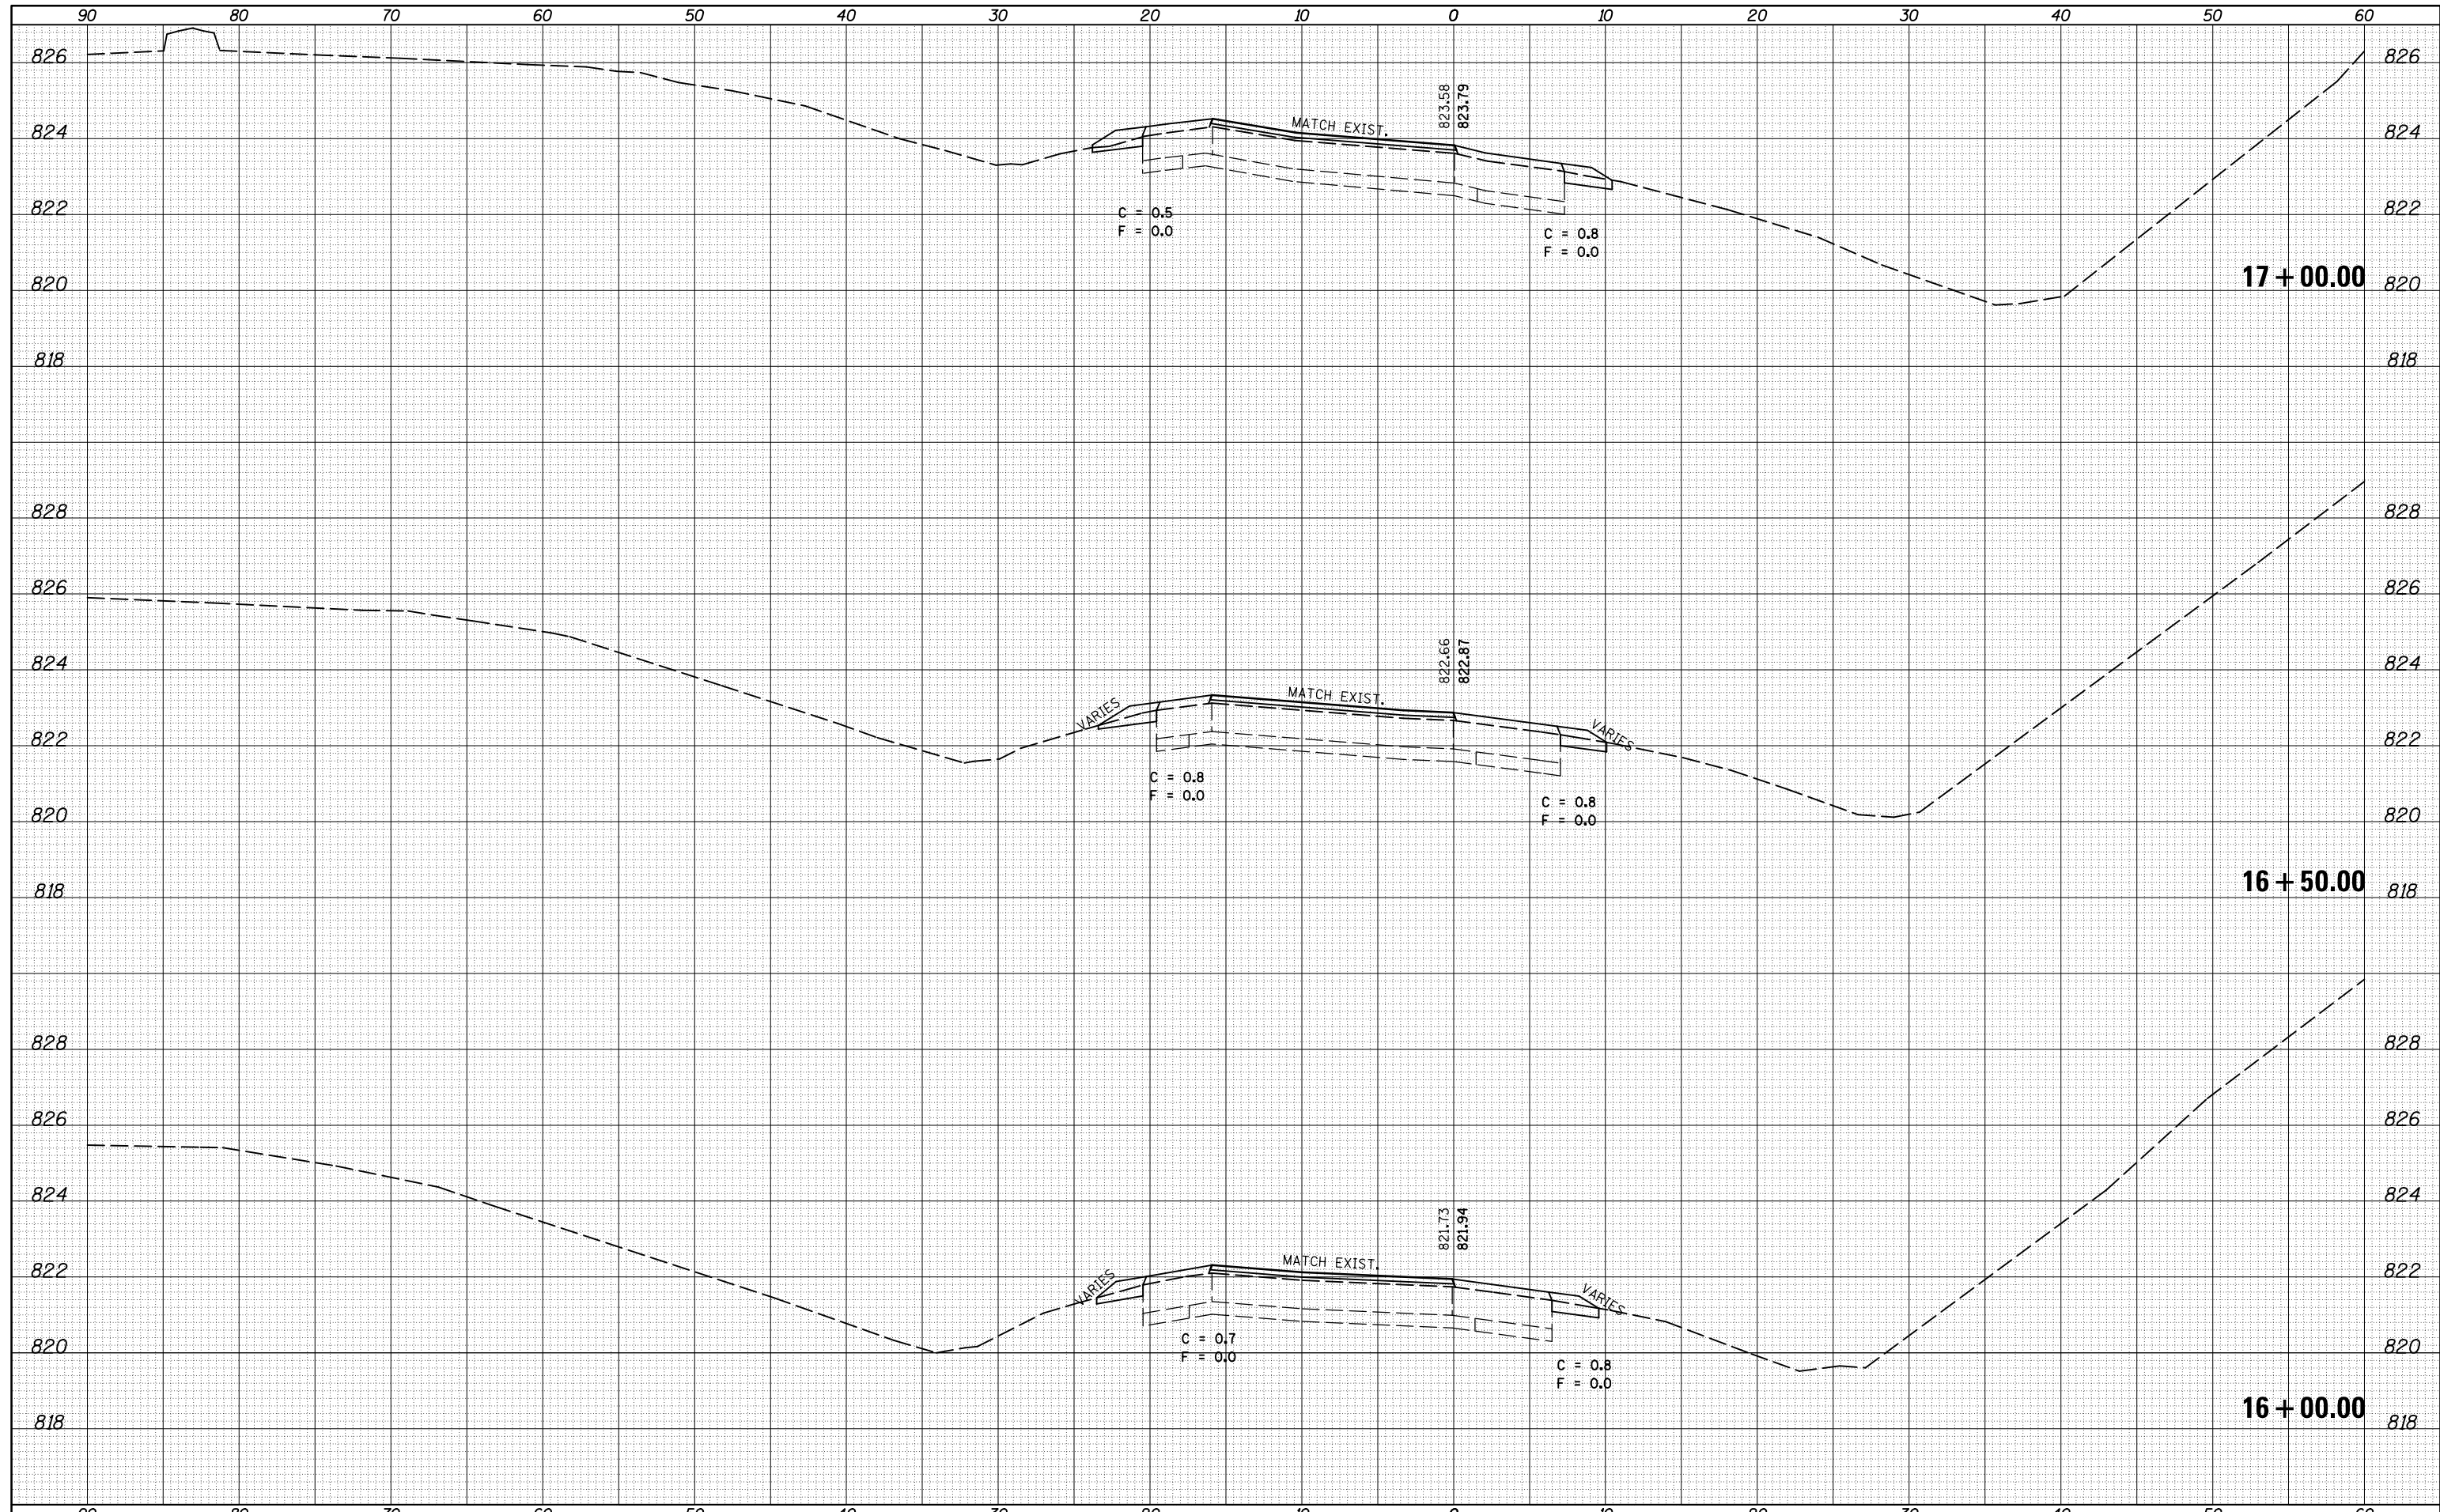

FILE NAME =	USER NAME = dodgems	DESIGNED -	REVISED -	STATE OF ILLINOIS DEPARTMENT OF TRANSPORTATION	CROSS SECTION SHEETS SE RAMP			F.A.P. RTE.	SECTION	COUNTY	TOTAL SHEETS	SHEET NO.
es:\pw_work\pwtodot\dodgems\d0267571\0570838-sh-XS-SE_Ramp.dgn	DRAWN -	REVISED -	704					(57-7)RS-1 & 1RS-3	McLean	273	266	
PLOT SCALE = 10.0000' / in.	CHECKED -	REVISED -	CONTRACT NO. 70838									
PLOT DATE = 6/11/2014	DATE -	REVISED -	SCALE:		SHEET 6	OF 7 SHEETS	STA. 16+00.00	TO STA. 17+00.00	ILLINOIS FED. AID PROJECT			