


DATE	
BY	
SURVEYED	
PLOTTED	
TEMPLATE	
AREAS	
CHECKED	
FINAL	
SURVEY	
NOTE BOOK	
NO.	

DATE	
BY	
SURVEYED	
PLOTTED	
TEMPLATE	
AREAS	
CHECKED	
ORIGINAL	
SURVEY	
NOTE BOOK	
NO.	

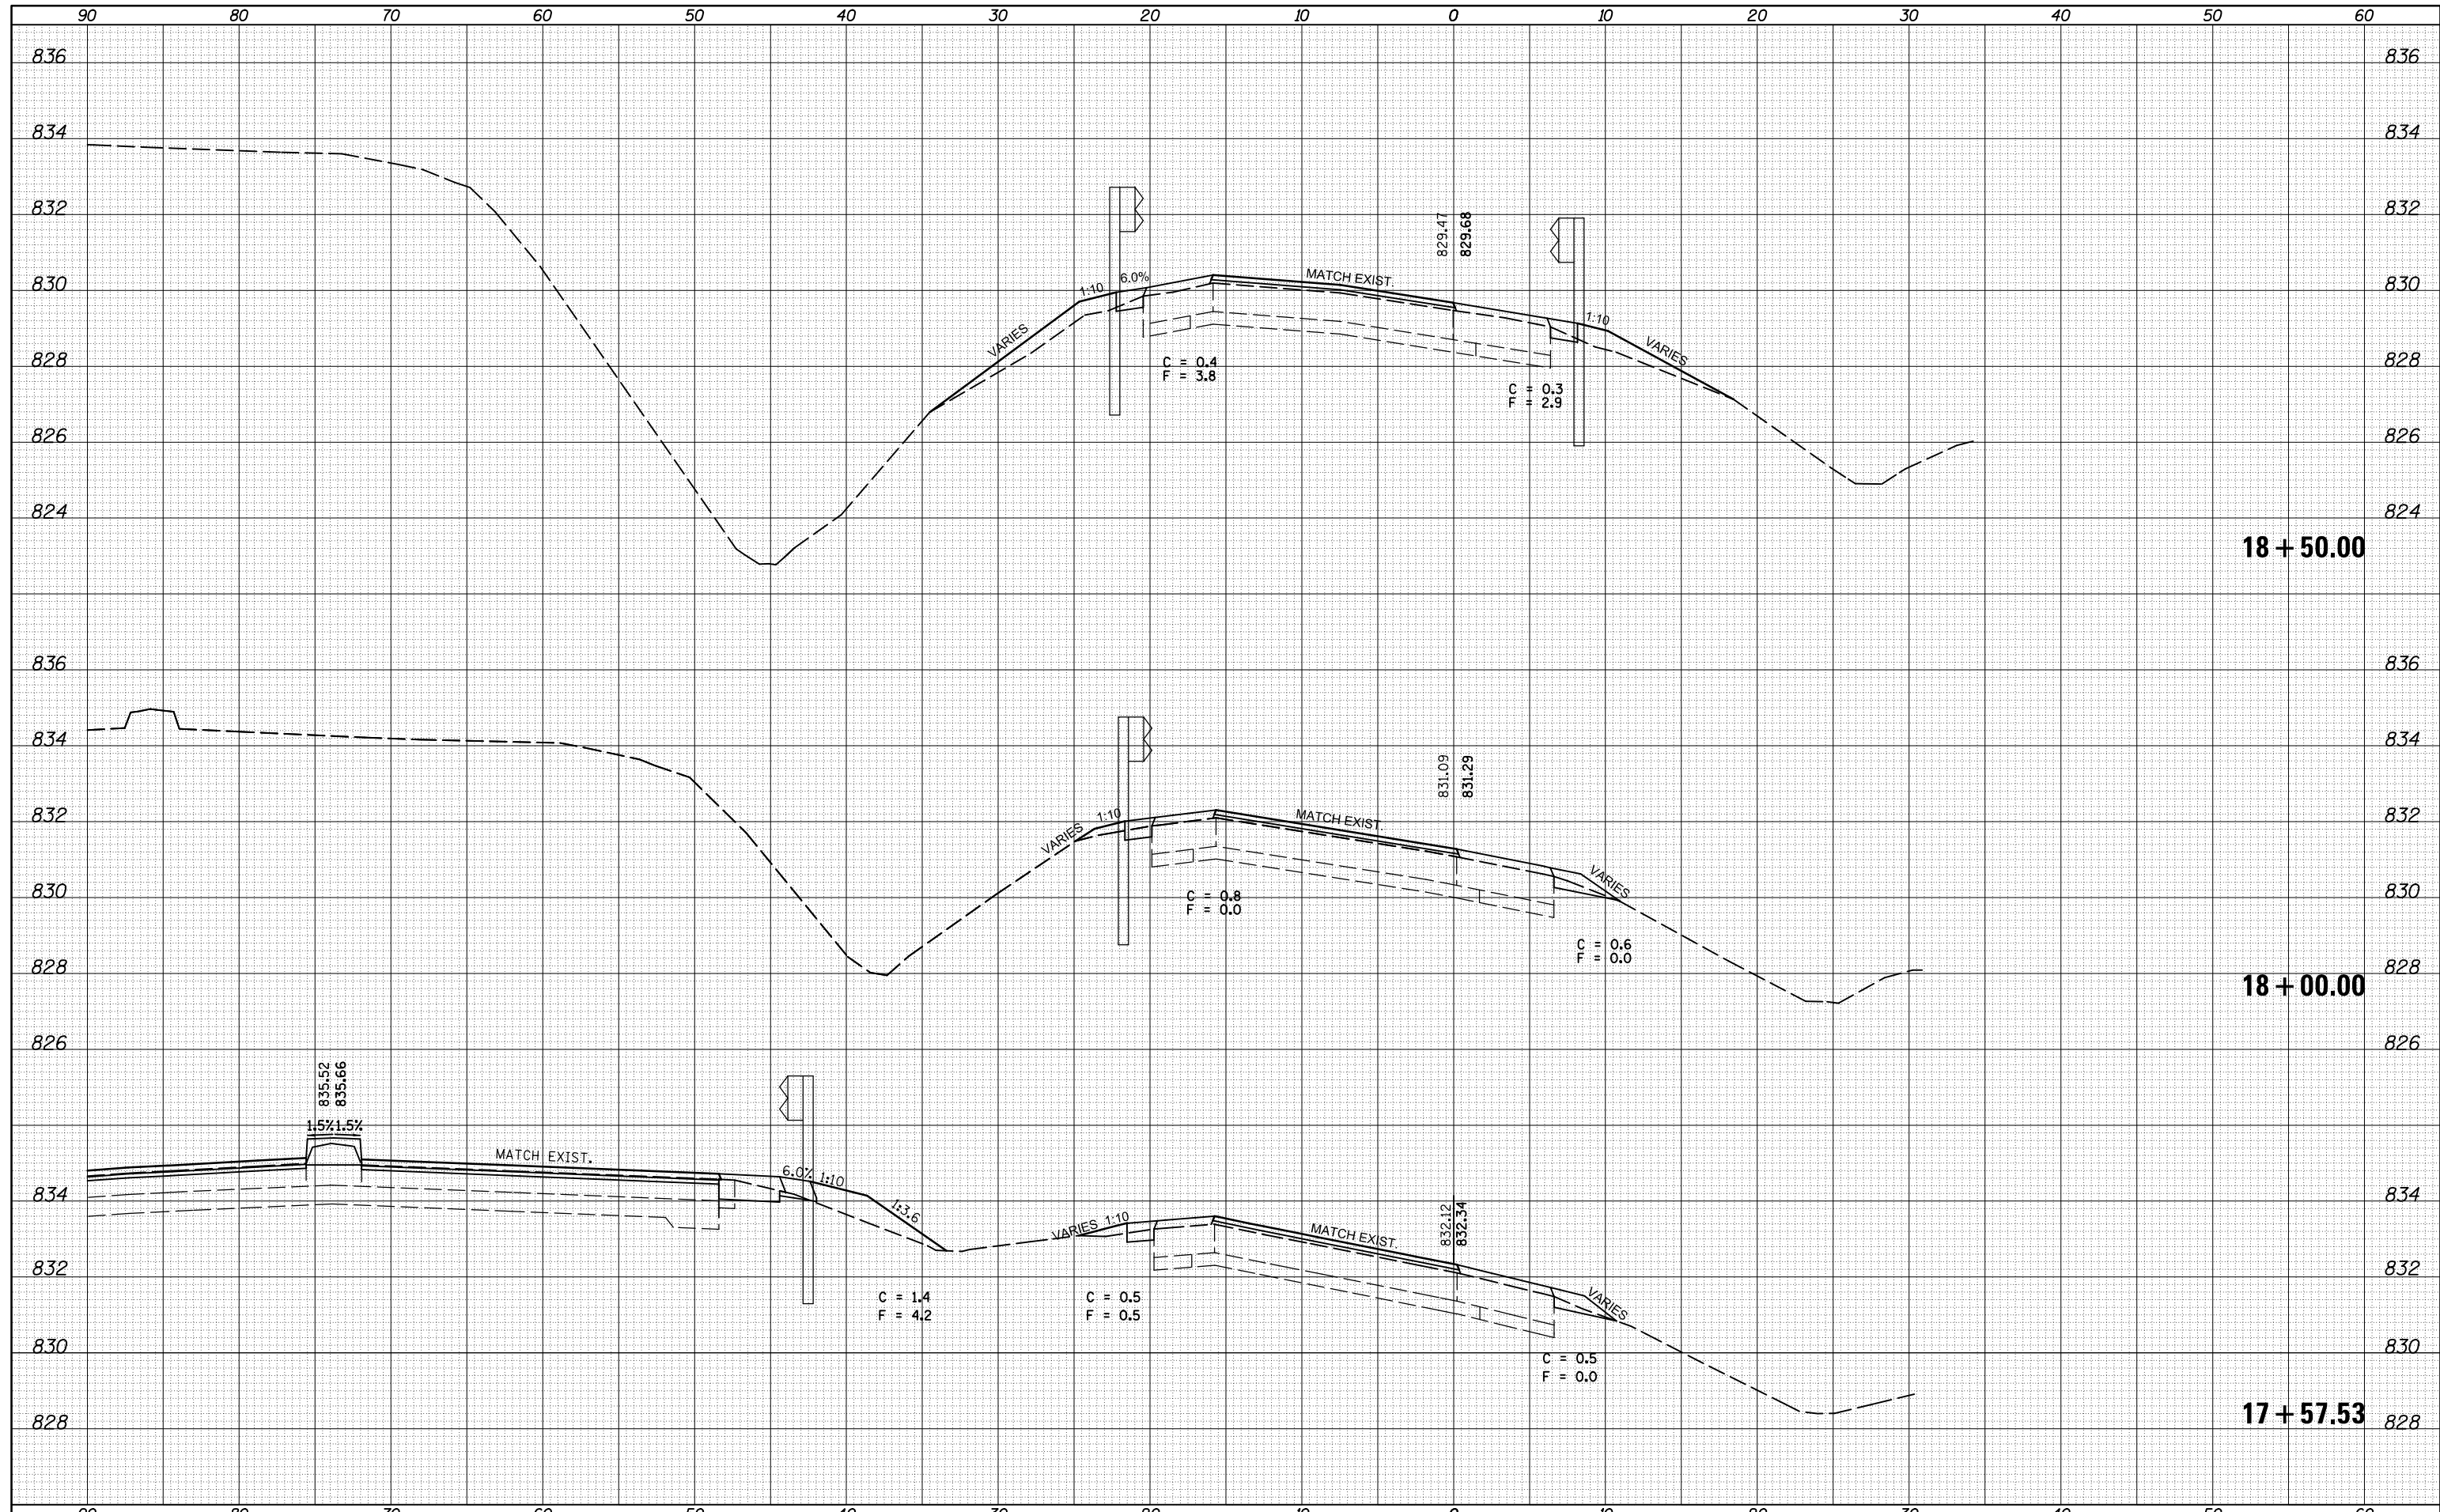

FILE NAME =	USER NAME = dodgems	DESIGNED -	REVISED -	<b>STATE OF ILLINOIS</b> <b>DEPARTMENT OF TRANSPORTATION</b>	<b>CROSS SECTION SHEETS</b> <b>SW RAMP</b>			F.A.P. RTE.	SECTION	COUNTY	TOTAL SHEETS	SHEET NO.
ca:\pw_work\pwtodot\dodgems\d0267571\0570838-sh-XS-SW_Ramp.dgn		DRAWN -	REVISED -					704	(57-7)RS-1 & 1RS-3	McLean	273	268
PLOT SCALE = 10.0000' / in.		CHECKED -	REVISED -					CONTRACT NO. 70838				
*MODELNAME*	PLOT DATE = 6/11/2014	DATE -	REVISED -					ILLINOIS FED. AID PROJECT				
				SCALE:	SHEET 1	OF 6 SHEETS	STA. 18+00.00	TO STA. 18+50.00				