


DATE	
BY	
FINAL SURVEY NO.	
SURVEYED	
PLOTTED	
TEMPLATE	
NOTE BOOK	
AREAS CHECKED	

DATE	
BY	
ORIGINAL SURVEY NO.	
SURVEYED	
PLOTTED	
TEMPLATE	
NOTE BOOK	
AREAS CHECKED	

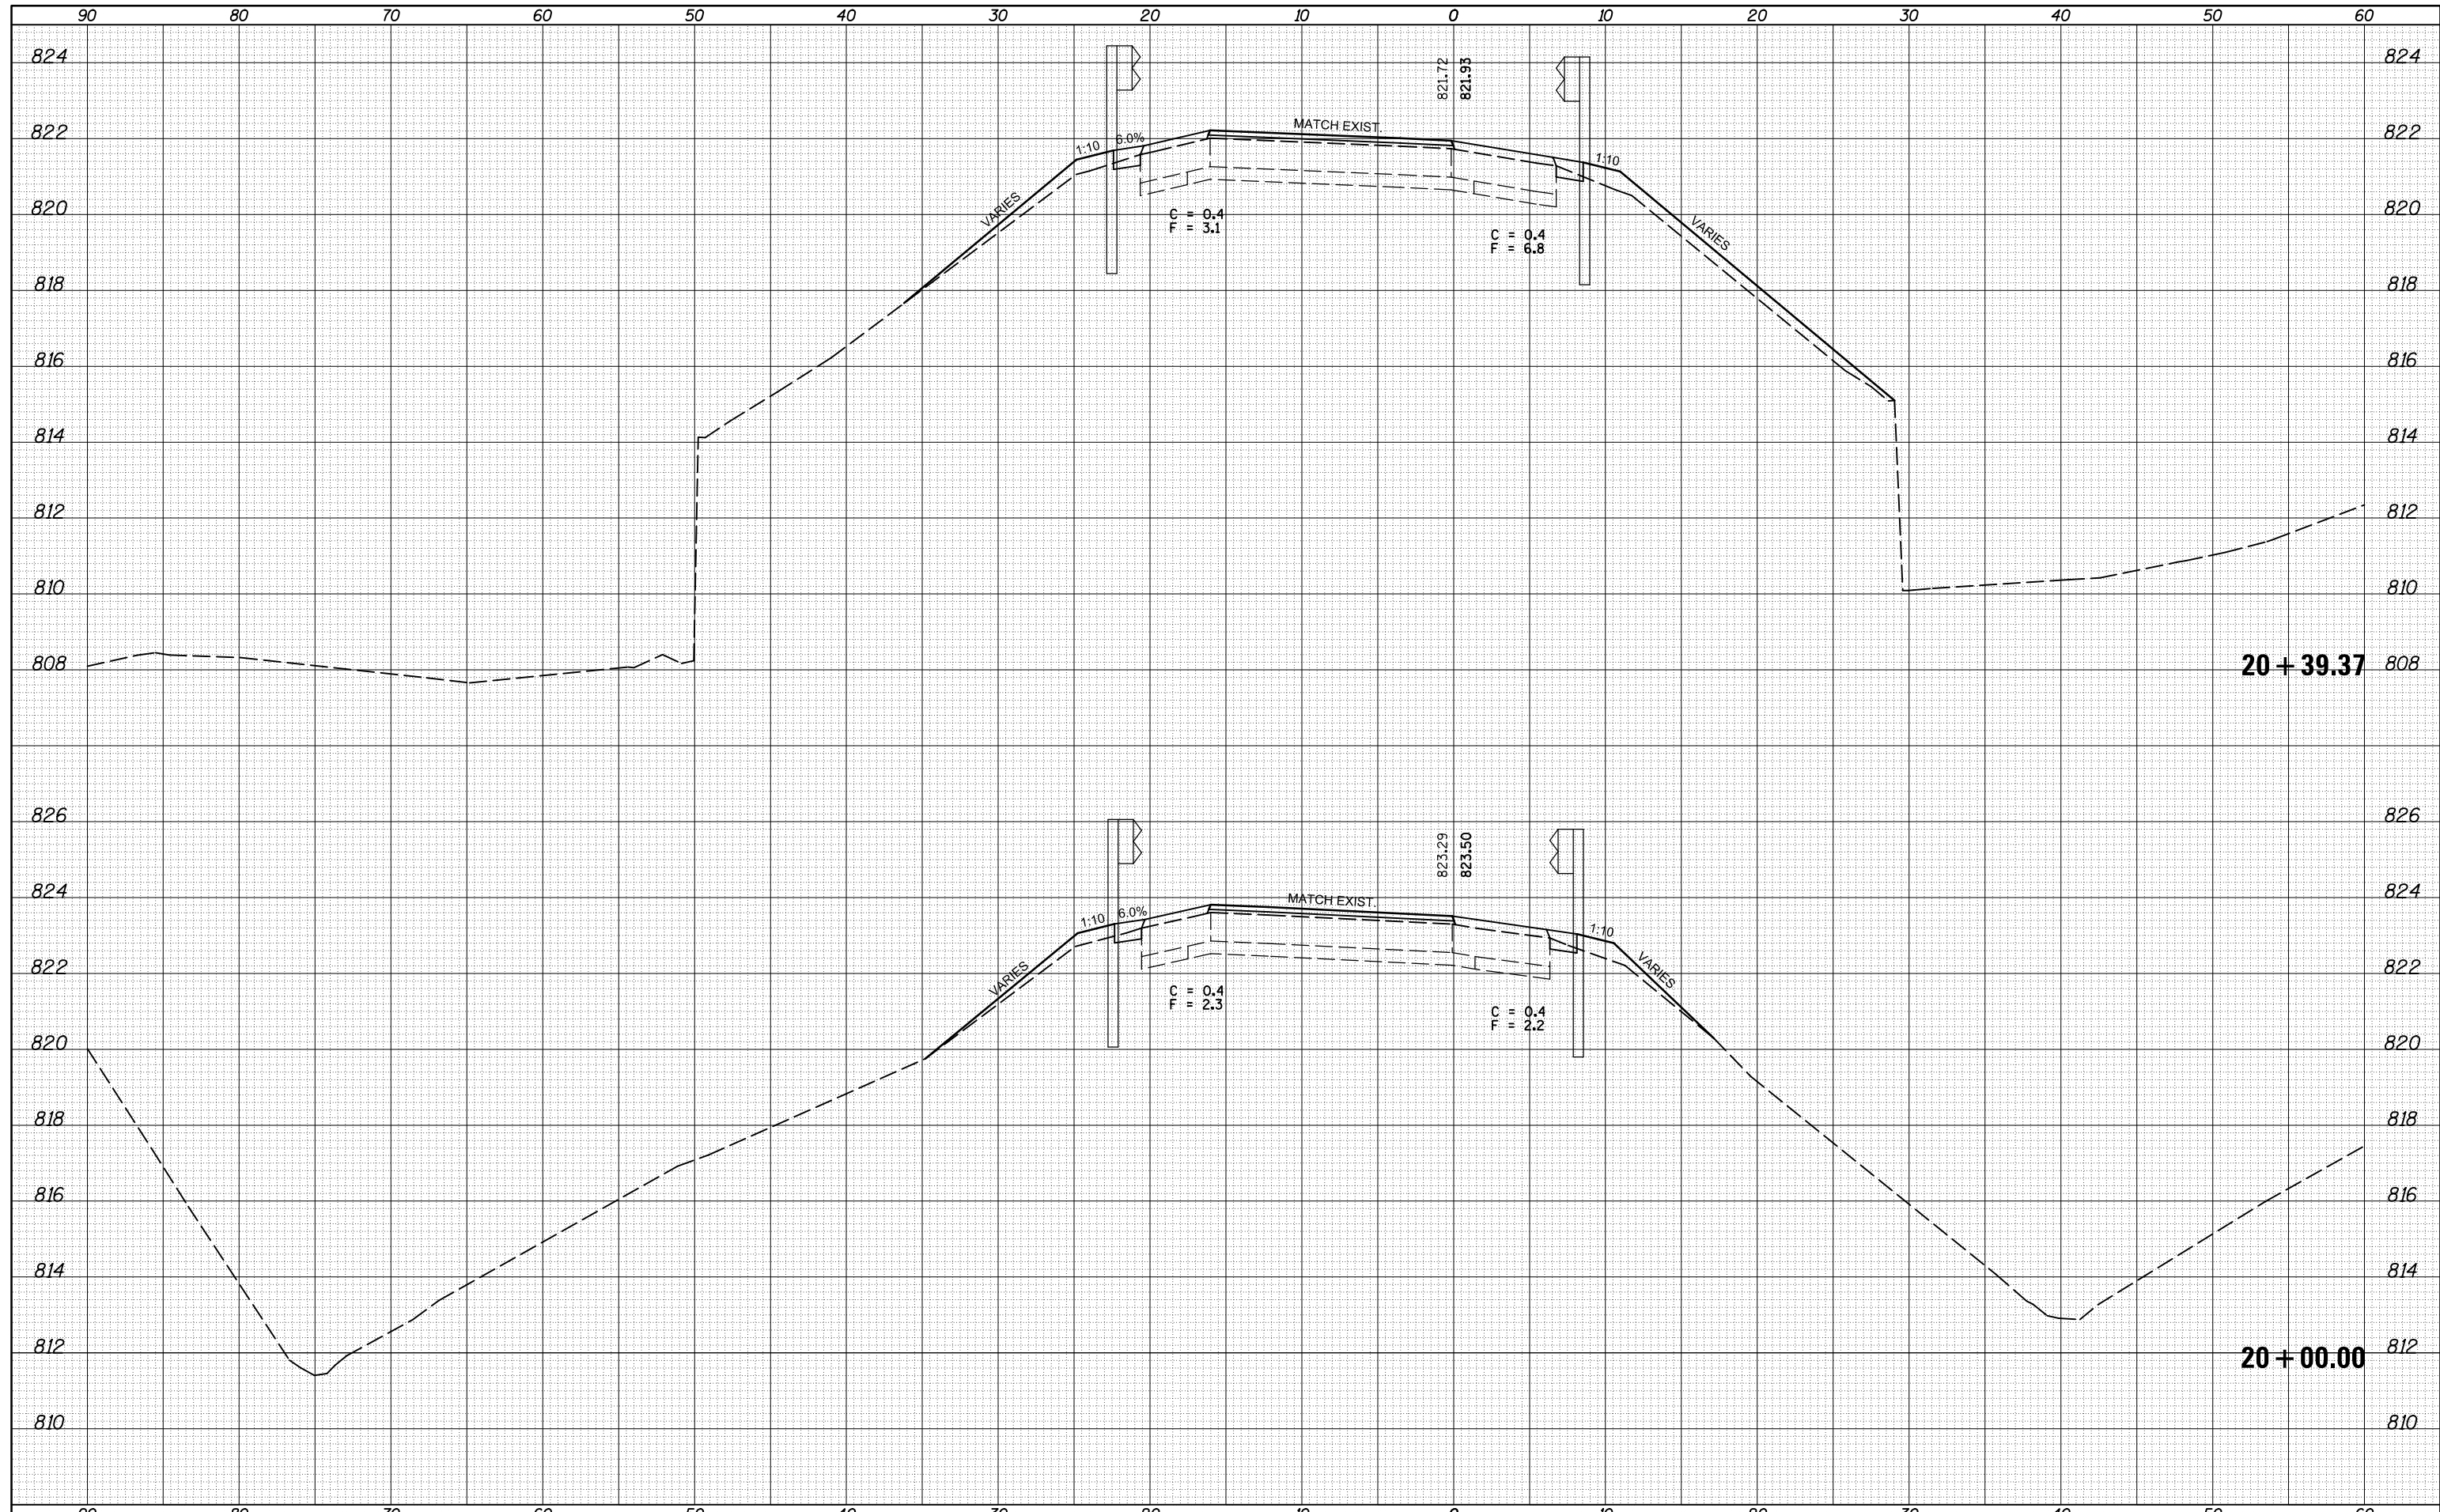

FILE NAME =	USER NAME = dodgems	DESIGNED -	REVISED -	STATE OF ILLINOIS DEPARTMENT OF TRANSPORTATION	CROSS SECTION SHEETS SW RAMP			F.A.P. RTE.	SECTION	COUNTY	TOTAL SHEETS	SHEET NO.
c:\pw_work\pwtodt\dodgems\d0267571\0570838-sh-XS-SW_Ramp.dgn	DRAWN -	REVISED -	704					(57-7)RS-1 & 1RS-3	McLean	273	270	
PLOT SCALE = 10.0000' / in.	CHECKED -	REVISED -	CONTRACT NO. 70838									
MODELNAME	DATE -	REVISED -	SCALE:		SHEET 3	OF 6 SHEETS	STA. 20+00.00	TO STA. 20+39.37	ILLINOIS FED. AID PROJECT			