
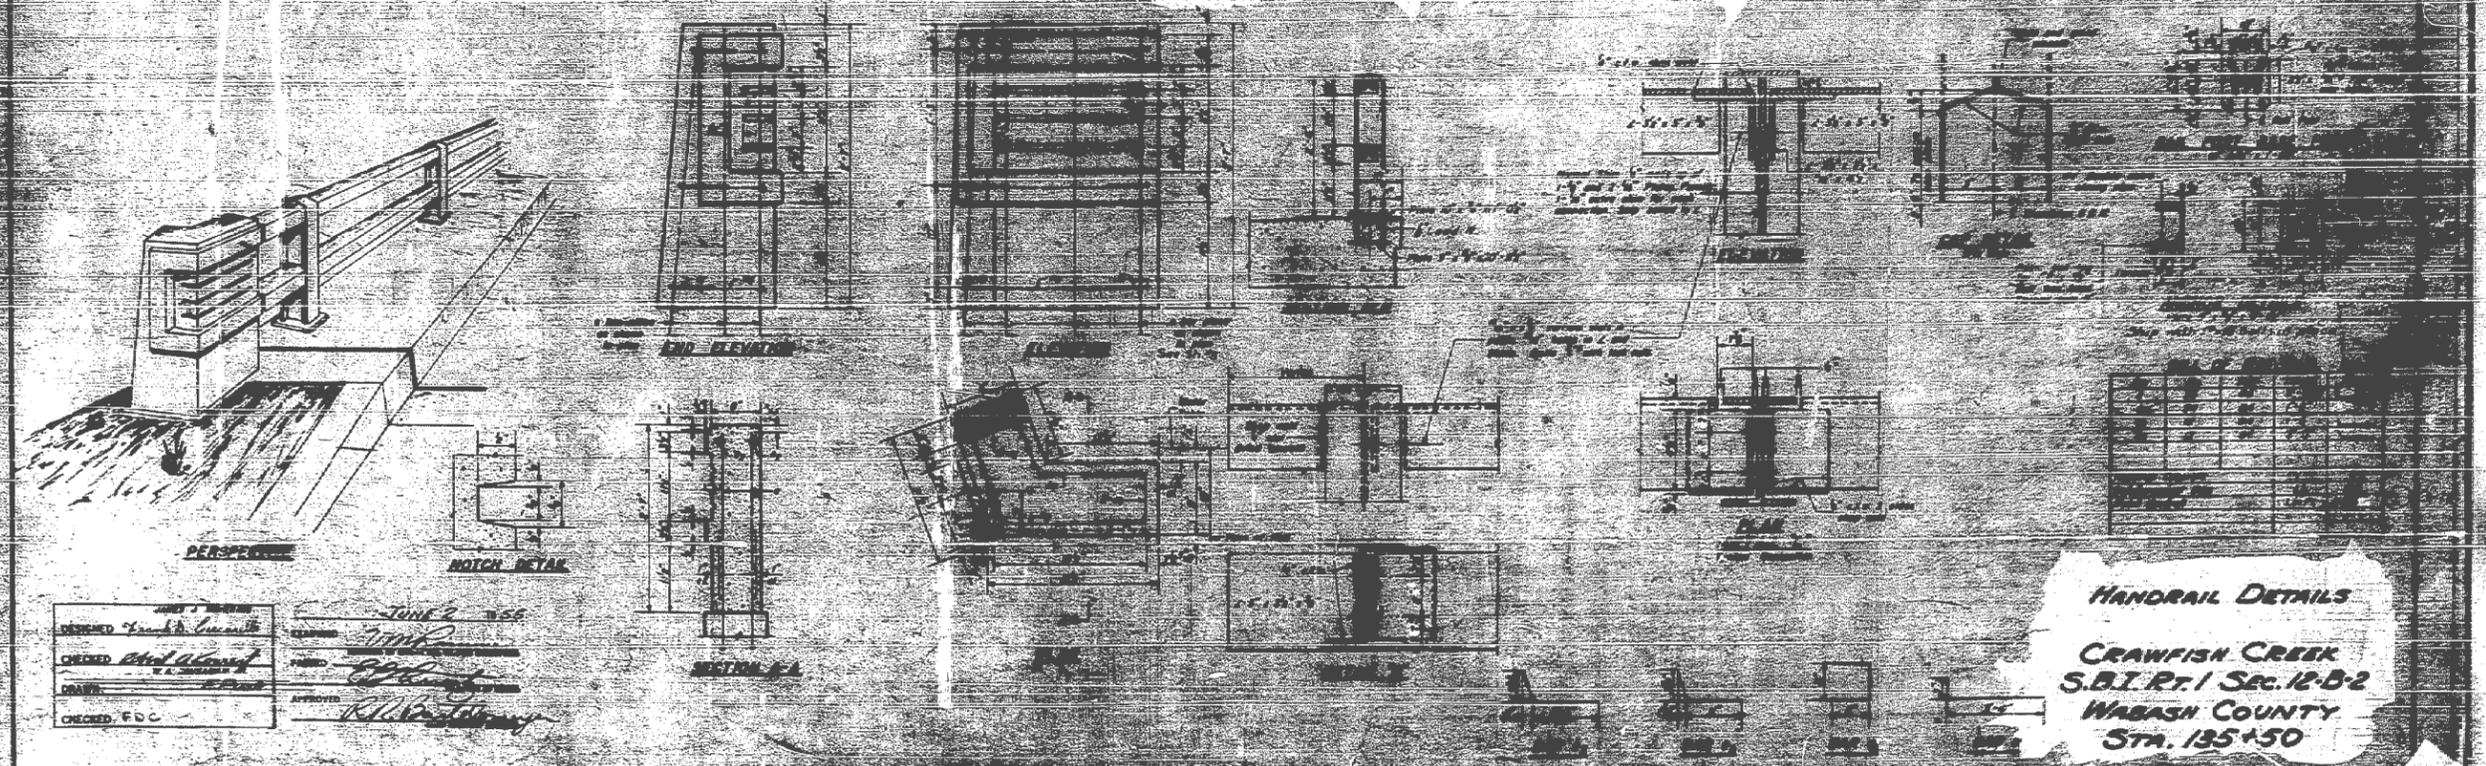


STATE OF ILLINOIS
DEPARTMENT OF PUBLIC WORKS & BUILDINGS
DIVISION OF HIGHWAYS

| | | | |
|------|------|--------|----------|
| DATE | NO. | BY | REVISION |
| 11/8 | 2-22 | Wobash | 11/8 |

SHEET NO. 4
6 SHEETS

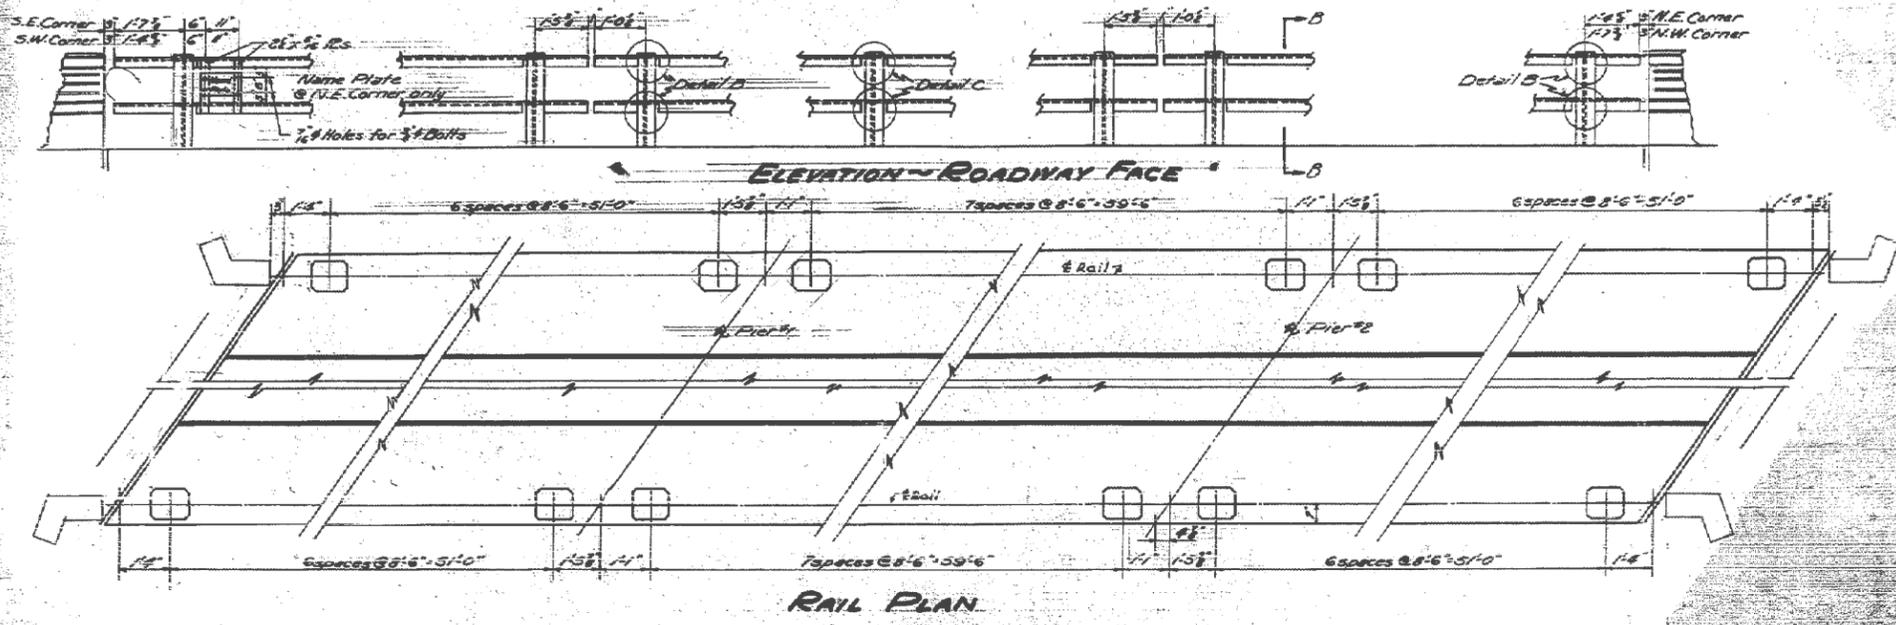

PRINT DRIVER: LEO E. BARNETT
SCALE: 1/4" = 1'-0"
DATE: 6/10/2014



| | | |
|----------------------------------|--------------------|-----------|
| USER NAME = has | DESIGNED - MTD | REVISED - |
| ESCA PROJECT NO. 933.14 | CHECKED - RDP | REVISED - |
| PLOT SCALE = 0.1667 / IN. | DRAWN - HAS | REVISED - |
| PLOT DATE = 6/10/2014 8:43:10 AM | CHECKED - 01/31/13 | REVISED - |

STATE OF ILLINOIS
DEPARTMENT OF TRANSPORTATION

EXISTING STRUCTURE PLANS - SN 093-0003
FOR INFORMATION ONLY

SHEET NO. 4 OF 6 SHEETS

| F.A.P. RTE. | SECTION | COUNTY | TOTAL SHEETS | SHEET NO. |
|--------------------|------------|--------|--------------|-----------|
| 332 | (12,B2)B-1 | WABASH | 68 | 55 |
| CONTRACT NO. 74219 | | | | |

ILLINOIS FED. AID PROJECT