

PAVEMENT MARKING LEGEND


- 1 4" (100) SKIP-DASH (YELLOW)
- 2 4" (100) SOLID (YELLOW)
- 3 12" (300) DIAGONAL (YELLOW)
- 4 4" (100) DOUBLE YELLOW (NARROW)
- 5 12" (300) SOLID WHITE
- 6 RESERVED
- 7 6" (150) SKIP-DASH (WHITE)
- 8 4" (100) SOLID (WHITE)
- 9 12" (300) DIAGONAL (WHITE)
- 10 6" (150) SOLID (WHITE)
- 11 24" (600) STOP BAR (WHITE)
- 12 8" (200) SOLID (WHITE)
- 13 4" (100) PARKING WHITE

TYPICAL PAVEMENT MARKERS LEGEND

- ◆ TWO-WAY AMBER MARKER
- ▶ ONE-WAY AMBER MARKER
- ▷ ONE-WAY CRYSTAL MARKER



NOTE:
 RAISED REFLECTIVE PAVEMENT MARKERS SHALL
 BE PLACED PER STANDARD 781001-03
 (TYPICAL APPLICATION RAISED REFLECTIVE
 PAVEMENT MARKERS)

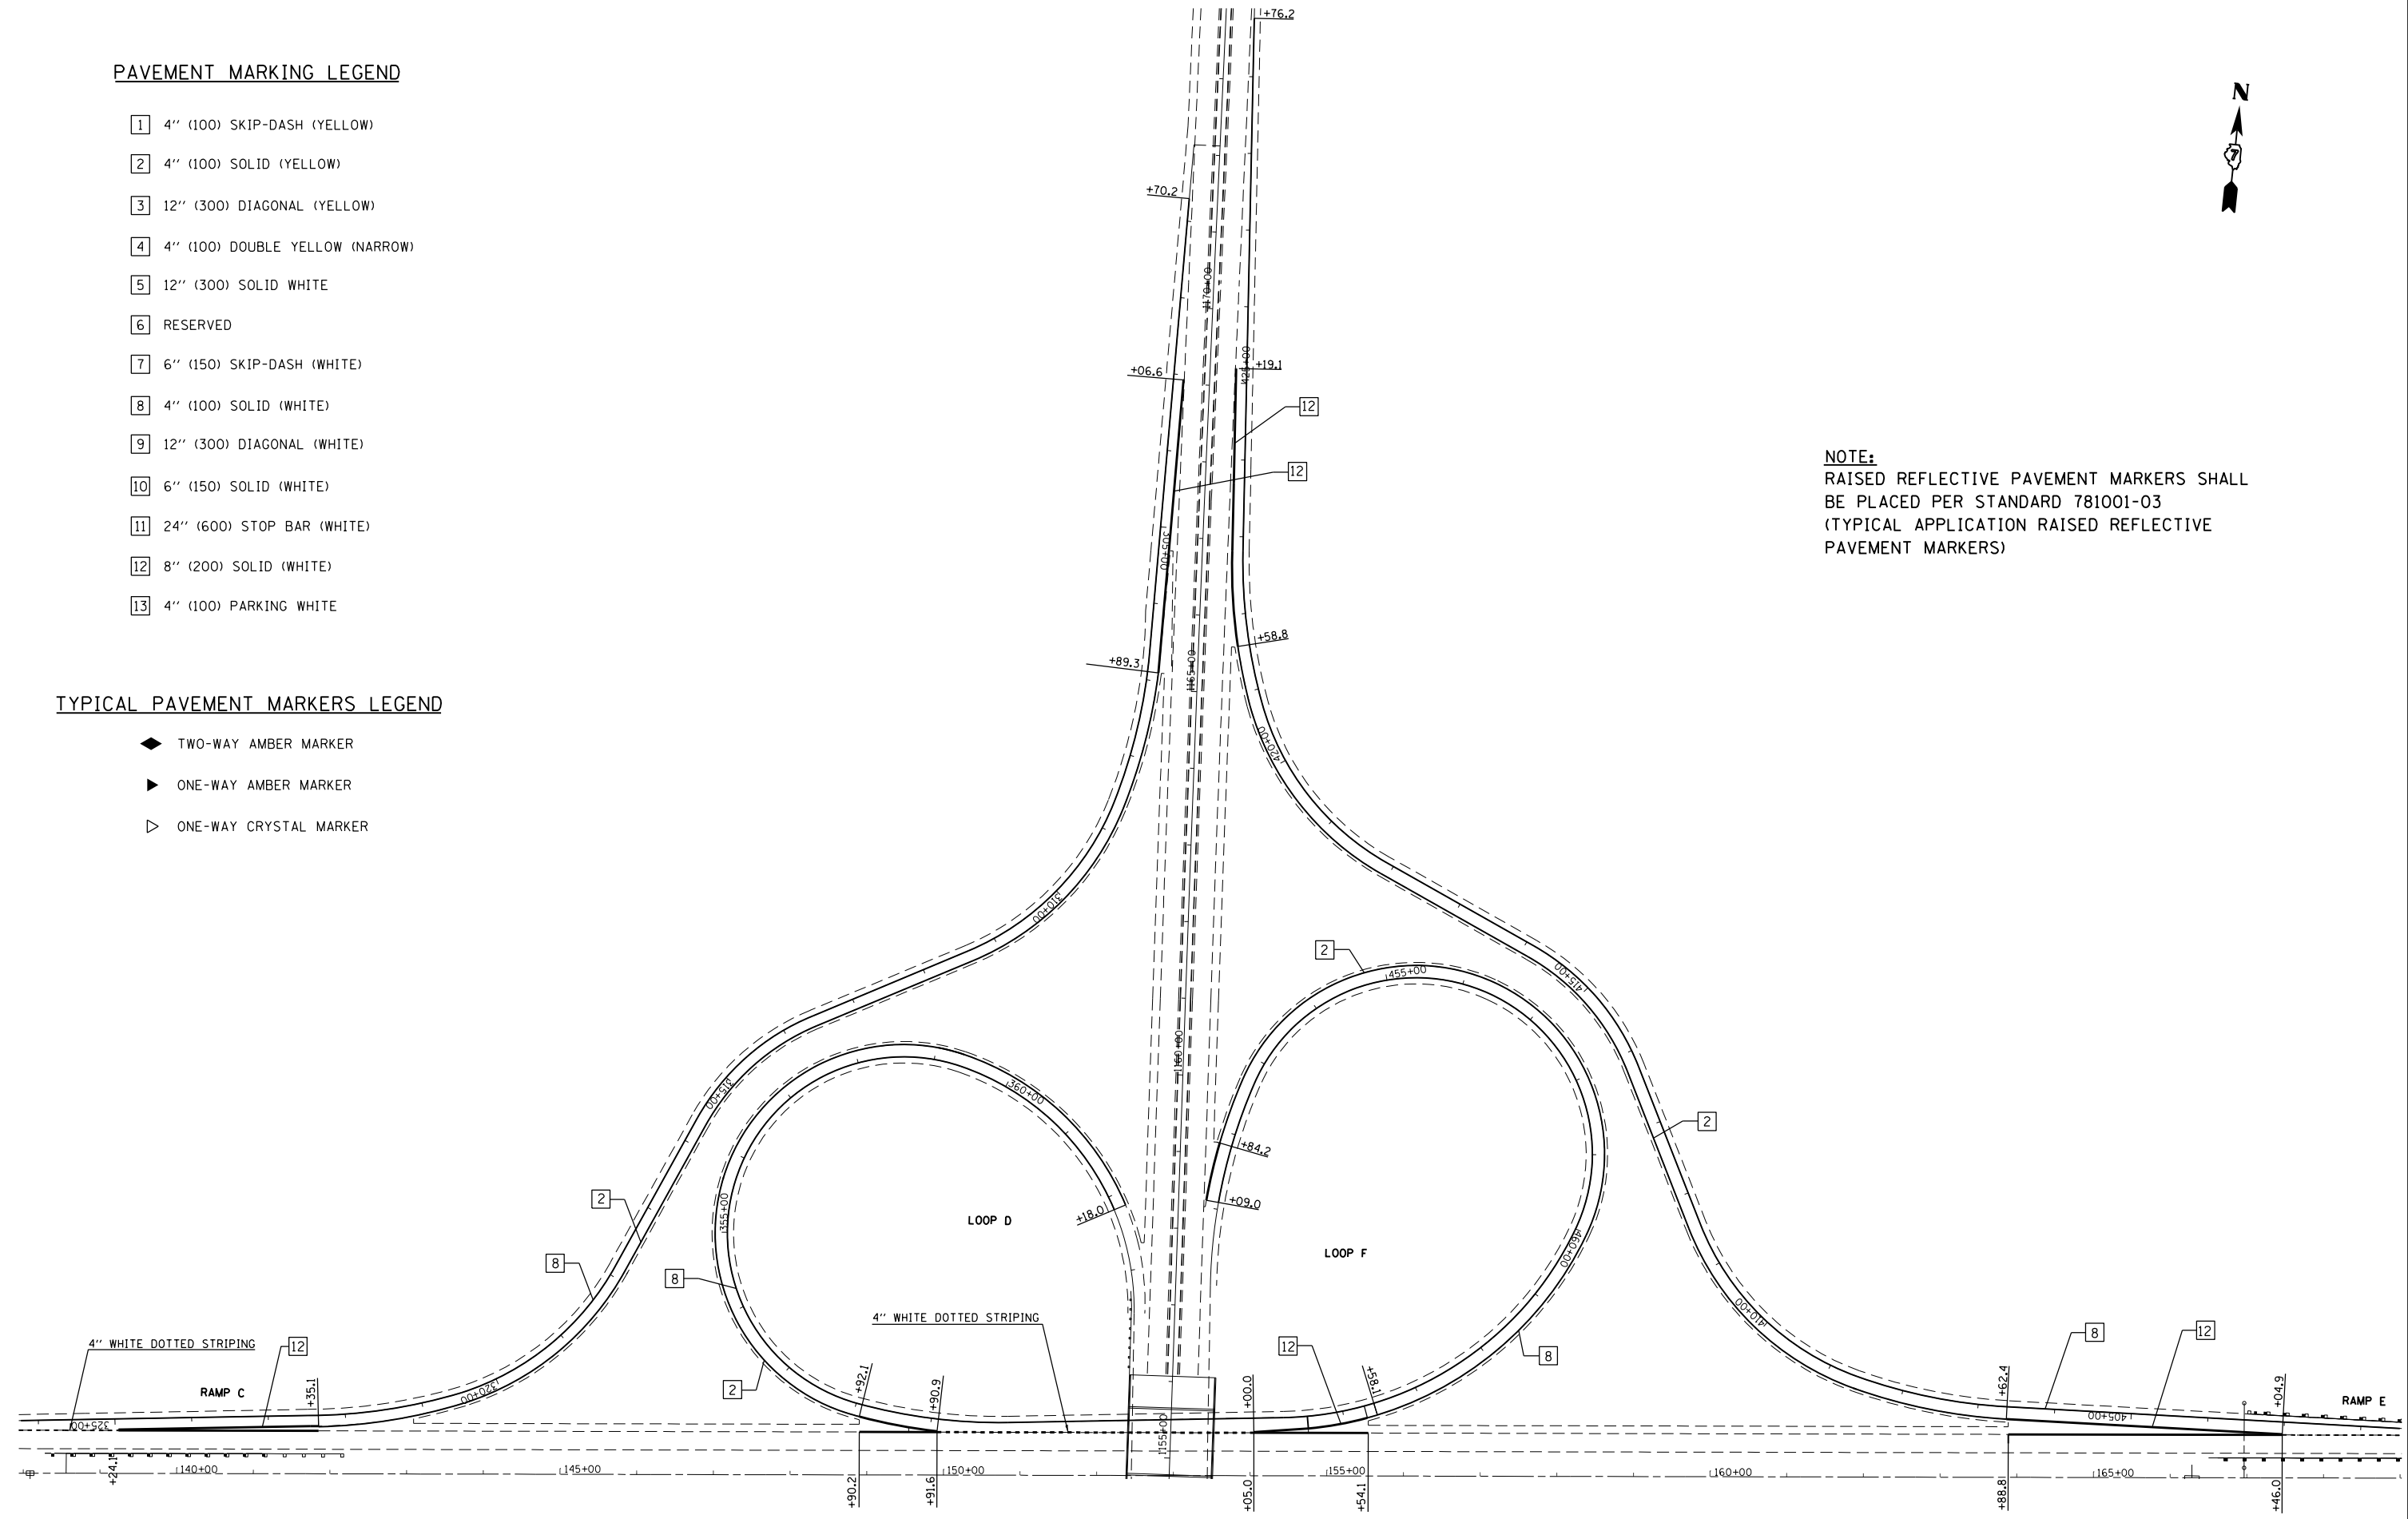

FILE NAME =	USER NAME = steffenmk	DESIGNED -	REVISED -	STATE OF ILLINOIS DEPARTMENT OF TRANSPORTATION	STRIPING PLAN NORTH SIDE OF U.S. RTE 51 INTERSECTION			F.A.I. RTE.	SECTION	COUNTY	TOTAL SHEETS	SHEET NO.
ci:\pw\work\p\idot\stevfenmk\d0186637\074470-sh-t-striping.dgn	74470-sh-t-striping.dgn	DRAWN -	REVISED -		72	(58-64, 65)RS-1	MACON	47	35			
Default	PLOT SCALE = 200.0000' / in.	CHECKED -	REVISED -		CONTRACT NO. 74470			ILLINOIS FED. AID PROJECT				
	PLOT DATE = 6/13/2014	DATE -	REVISED -		SCALE: 100	SHEET 1	OF 5 SHEETS	STA.	TO STA.			