


WESTBOUND PAVEMENT MARKING QUANTITIES:  
 8" WHITE: 158'  
 12" WHITE: 141'  
 24" WHITE: 34'

I 72 WESTBOUND RAMPS & ARGENTA ROAD  
 PAVEMENT MARKINGS

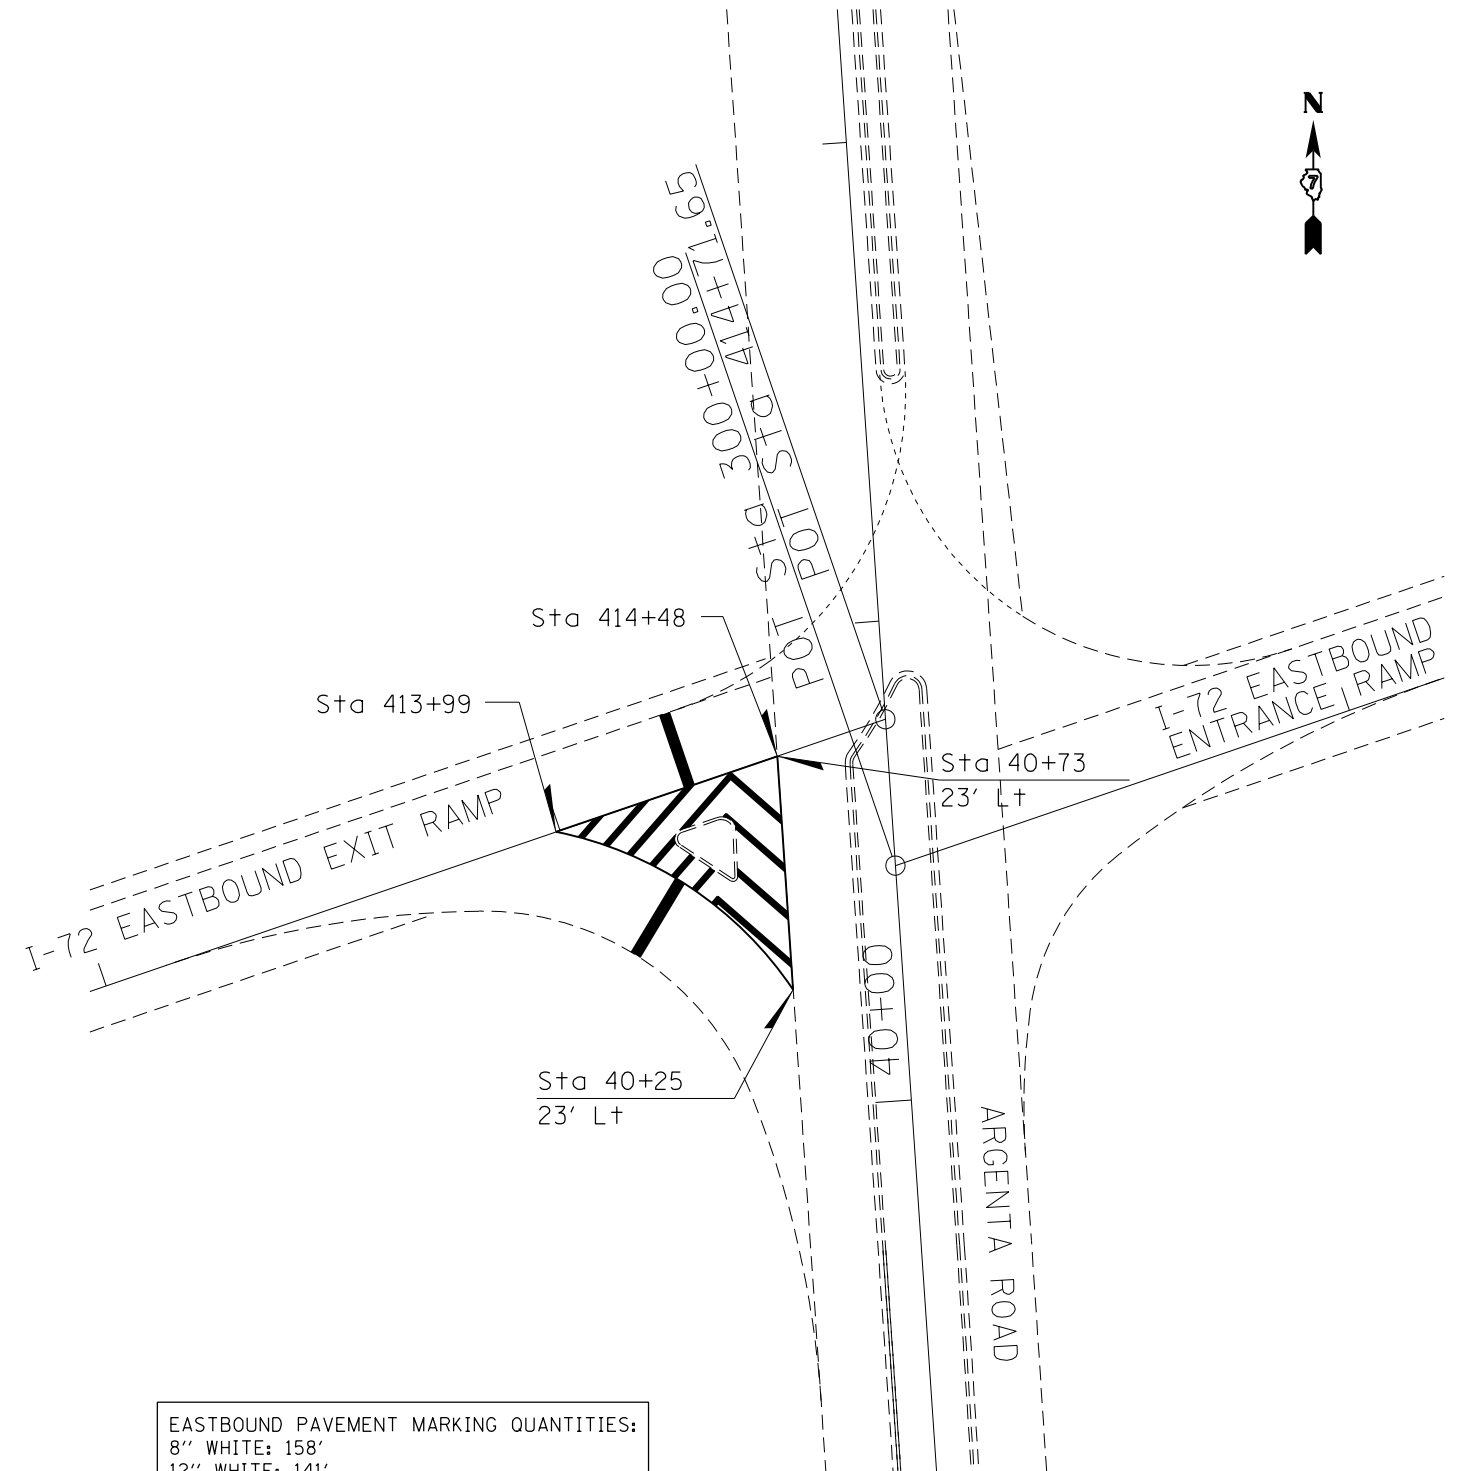

EASTBOUND PAVEMENT MARKING QUANTITIES:  
 8" WHITE: 158'  
 12" WHITE: 141'  
 24" WHITE: 34'

I 72 EASTBOUND RAMPS & ARGENTA ROAD  
 PAVEMENT MARKINGS

FILE NAME =	USER NAME = steffenmk	DESIGNED -	REVISED -
ci:\pw\work\p\dot\steffenmk\d0186637\074470-sh1-det loops.dgn		DRAWN -	REVISED -
Default	PLOT SCALE = 40.0000' / in.	CHECKED -	REVISED -
	PLOT DATE = 6/13/2014	DATE -	REVISED -

STATE OF ILLINOIS  
 DEPARTMENT OF TRANSPORTATION

I 72 & ARGENTA ROAD  
 PAVEMENT MARKINGS

SCALE: N/A SHEET 1 OF 1 SHEETS STA. TO STA.

F.A.I. RTE.	SECTION	COUNTY	TOTAL SHEETS	SHEET NO.
72	(58-64, 65)RS-1	Macon	47	41
ILLINOIS FED. AID PROJECT			CONTRACT NO. 74470	