
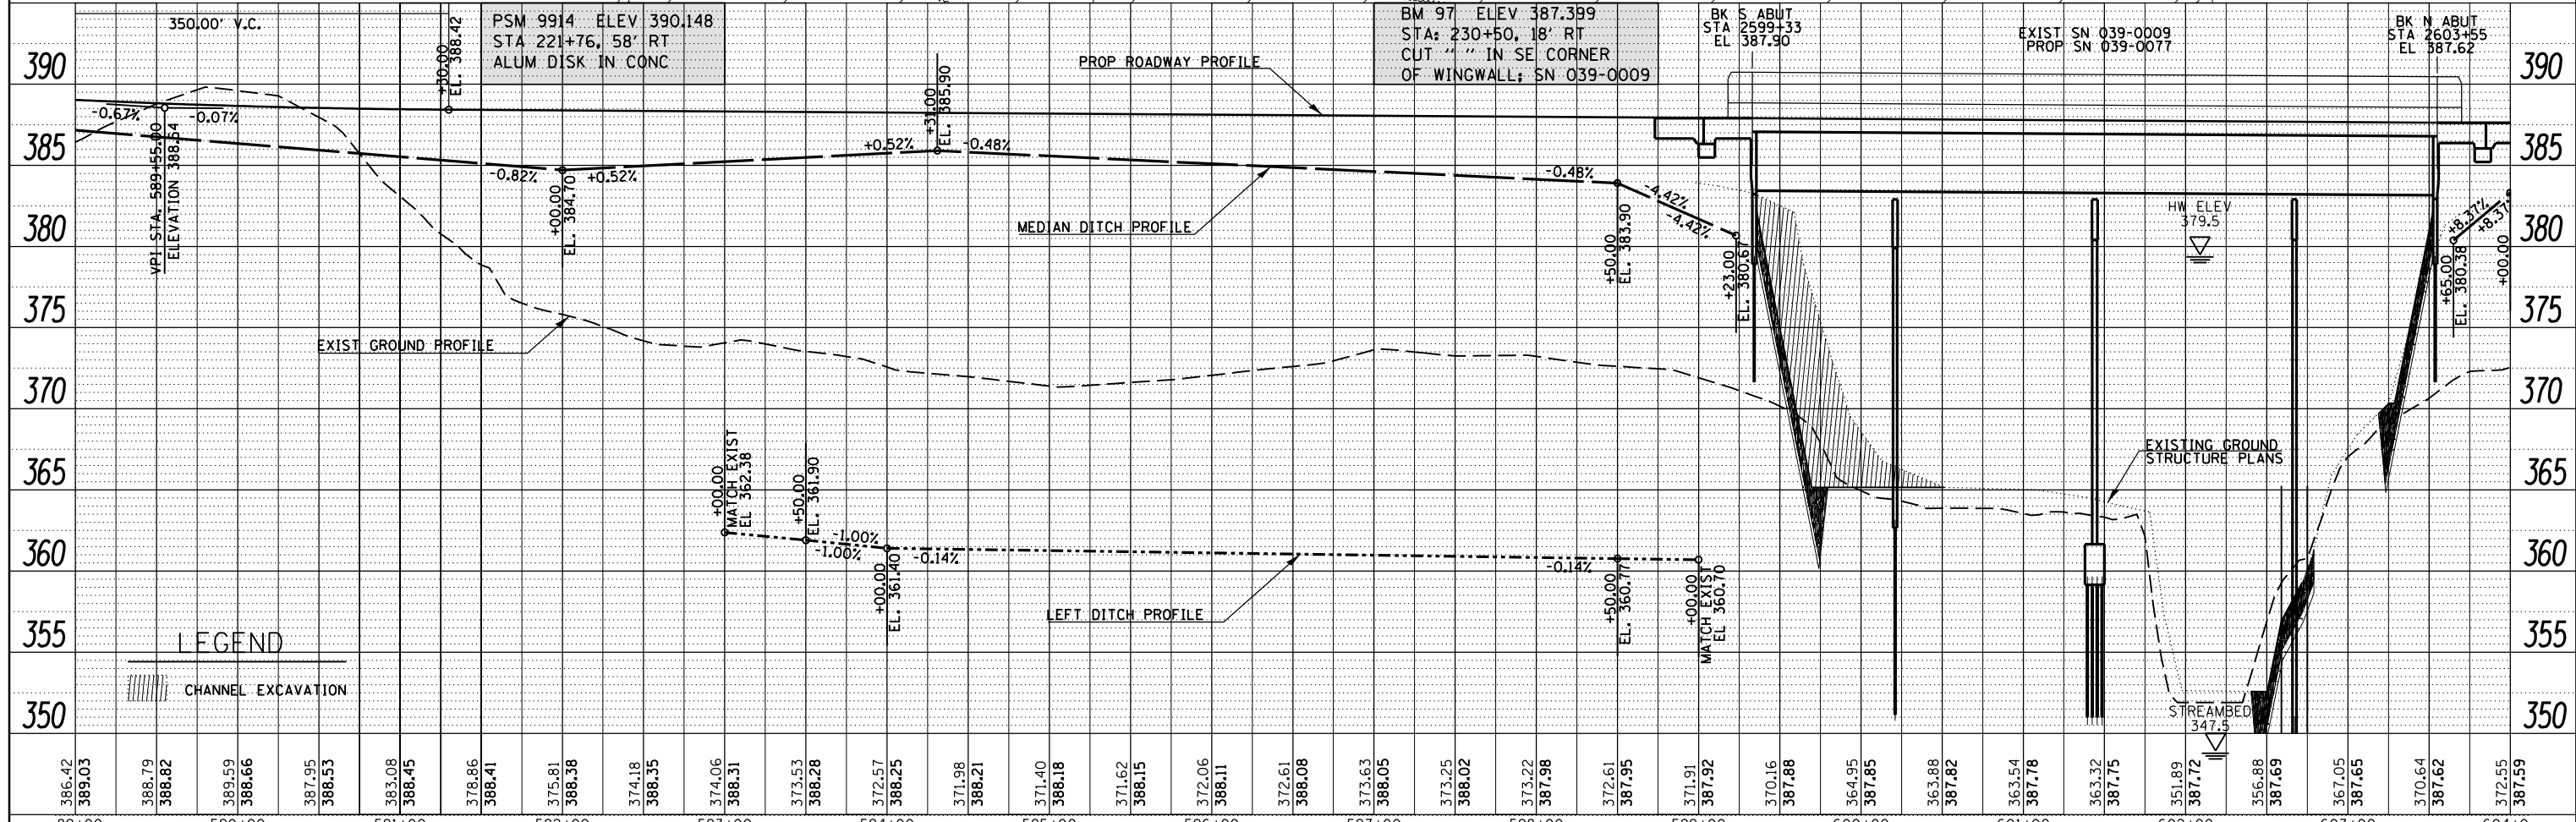


DATE	
BY	
PLAN	SURVEYED
	PLOTTED
	NOTE BOOK
	NO. _____
	CHECKED
	NO. _____
	STRUCTURE
	NOTATION
	NO. _____

DATE	
BY	
PROFILE	SURVEYED
	PLOTTED
	GRADES CHECKED
	NO. _____
	STRUCTURE
	NOTATION
	NO. _____

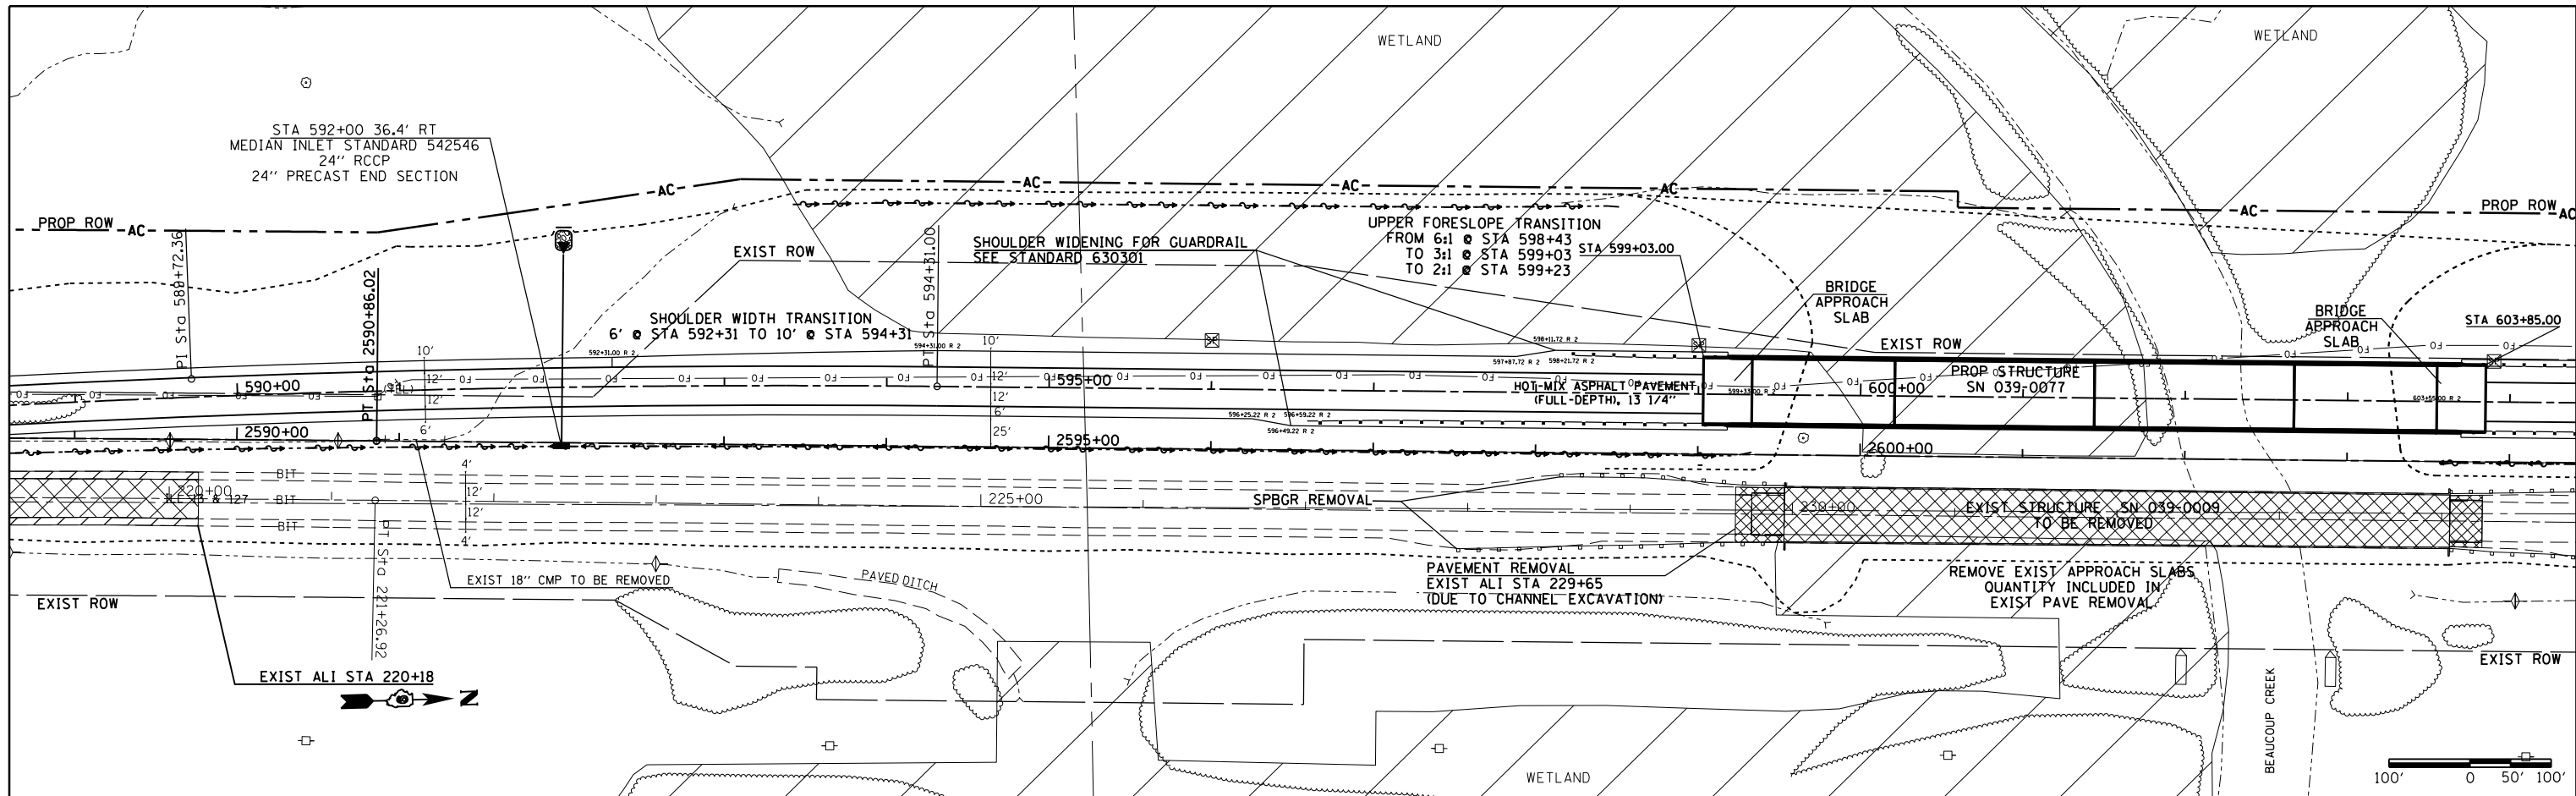

FILE NAME =	USER NAME = \$USERS	DESIGNED -	REVISED -	F.A.P. RT.	SECTION	COUNTY	TOTAL SHEETS	SHEET NO.
c:\pwwork\pwwork\1ef twischd1\d0196163\78219	shcto-plnpr.f.dgn	DRAWN -	REVISED -	42	13B-1	JACKSON	112	27
MODELNAME =	PLOT SCALE = 100.0000' / 1"	CHECKED -	REVISED -	CONTRACT NO. 78215				
	PLOT DATE = 6/4/2014	DATE -	REVISED -	ILLINOIS FED. AID PROJECT				

**STATE OF ILLINOIS
DEPARTMENT OF TRANSPORTATION**

PLAN PROFILE

SCALE: SHEET 2 OF 4 SHEETS STA. 589+00 TO STA. 604+00