


DATE	
BY	
SURVEYED	
PLOTTED	
TEMPLATE	
AREAS	
CHECKED	
FINAL SURVEY	
NOTE BOOK	
NO.	

DATE	
BY	
SURVEYED	
PLOTTED	
TEMPLATE	
AREAS	
CHECKED	
ORIGINAL SURVEY	
NOTE BOOK	
NO.	

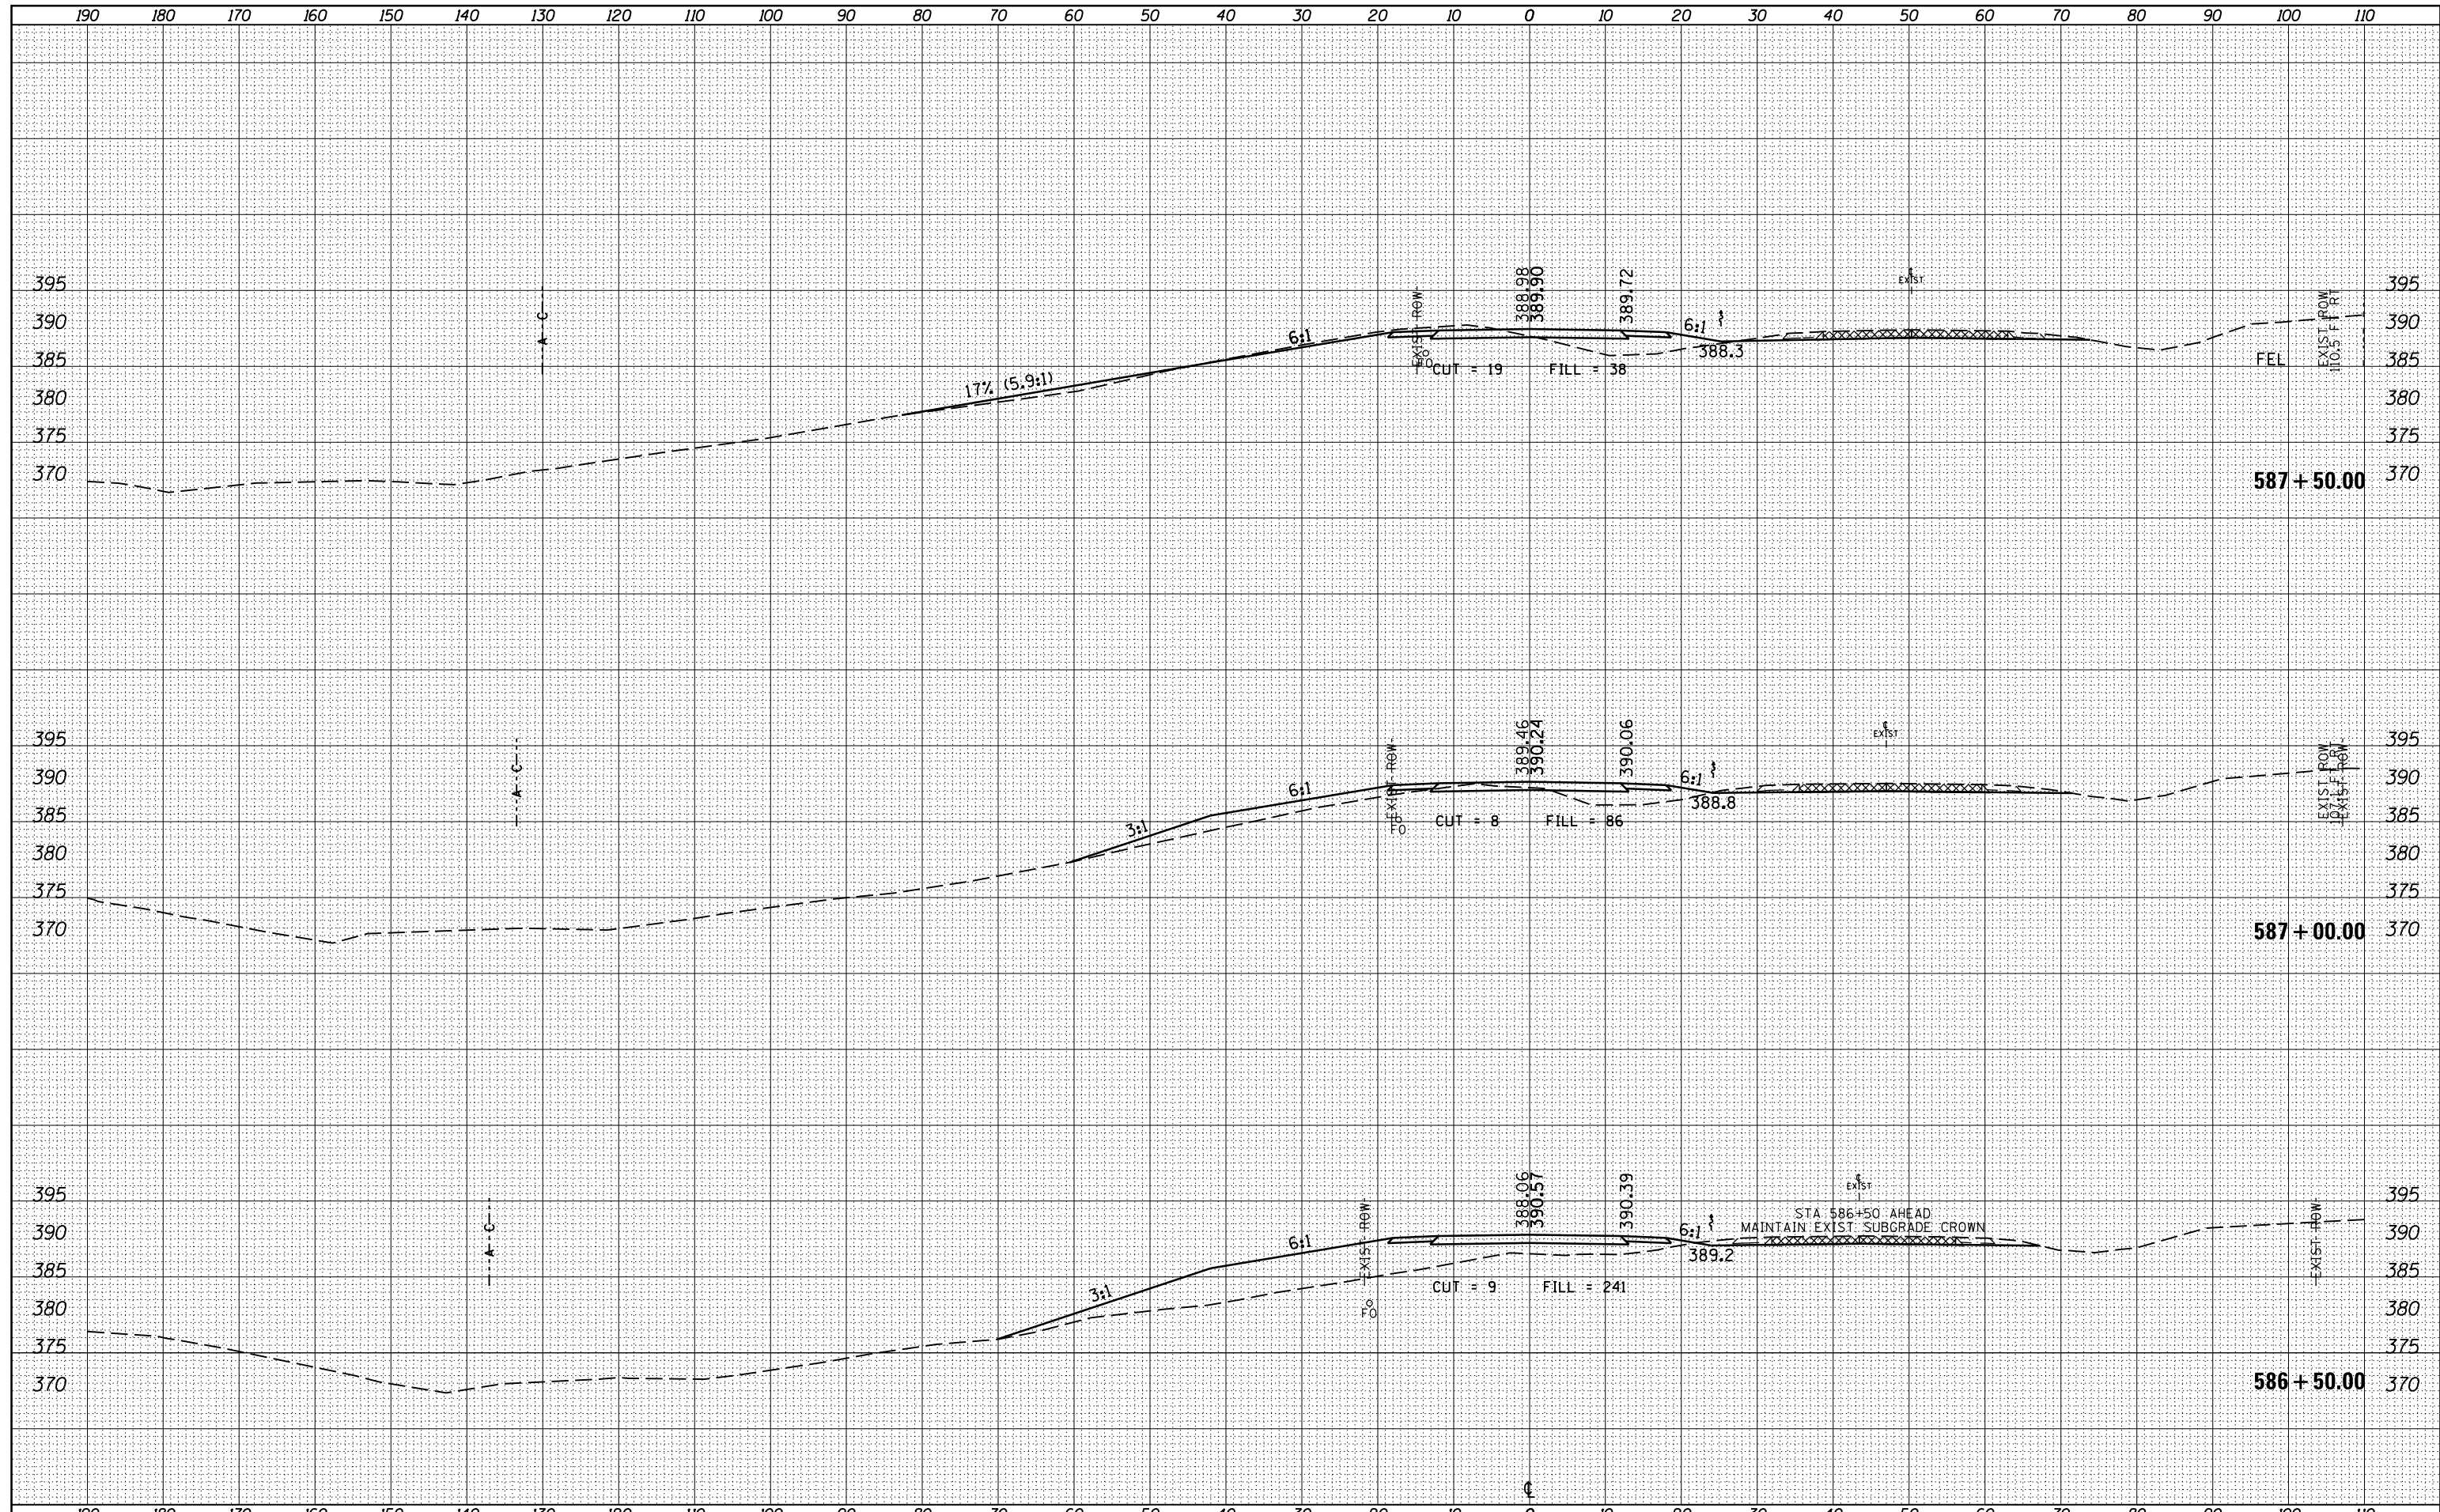

FILE NAME =	USER NAME = \$USERS\$	DESIGNED -	REVISIED -
es:\pw_work\pwidot\lef twichd1\d0196163\78215-shd		DRAWN -	REVISIED -
		CHECKED -	REVISIED -
		DATE -	REVISIED -
\$MODELNAME\$			

**STATE OF ILLINOIS  
DEPARTMENT OF TRANSPORTATION**

**CROSS SECTIONS**

SCALE: SHEET OF SHEETS STA. 586+50.00 TO STA. 587+50.00

F.A. RTE.	SECTION	COUNTY	TOTAL SHEETS	SHEET NO.
13/127	13B-1	JACKSON	112	78
CONTRACT NO. 78215			ILLINOIS FED. AID PROJECT	