


DATE	
BY	
FINAL SURVEY	SURVEYED
NOTE BOOK	PLOTTED
NO.	TEMPLATE
	AREAS
	CHECKED

DATE	
BY	
ORIGINAL SURVEY	SURVEYED
NOTE BOOK	PLOTTED
NO.	TEMPLATE
	AREAS
	CHECKED

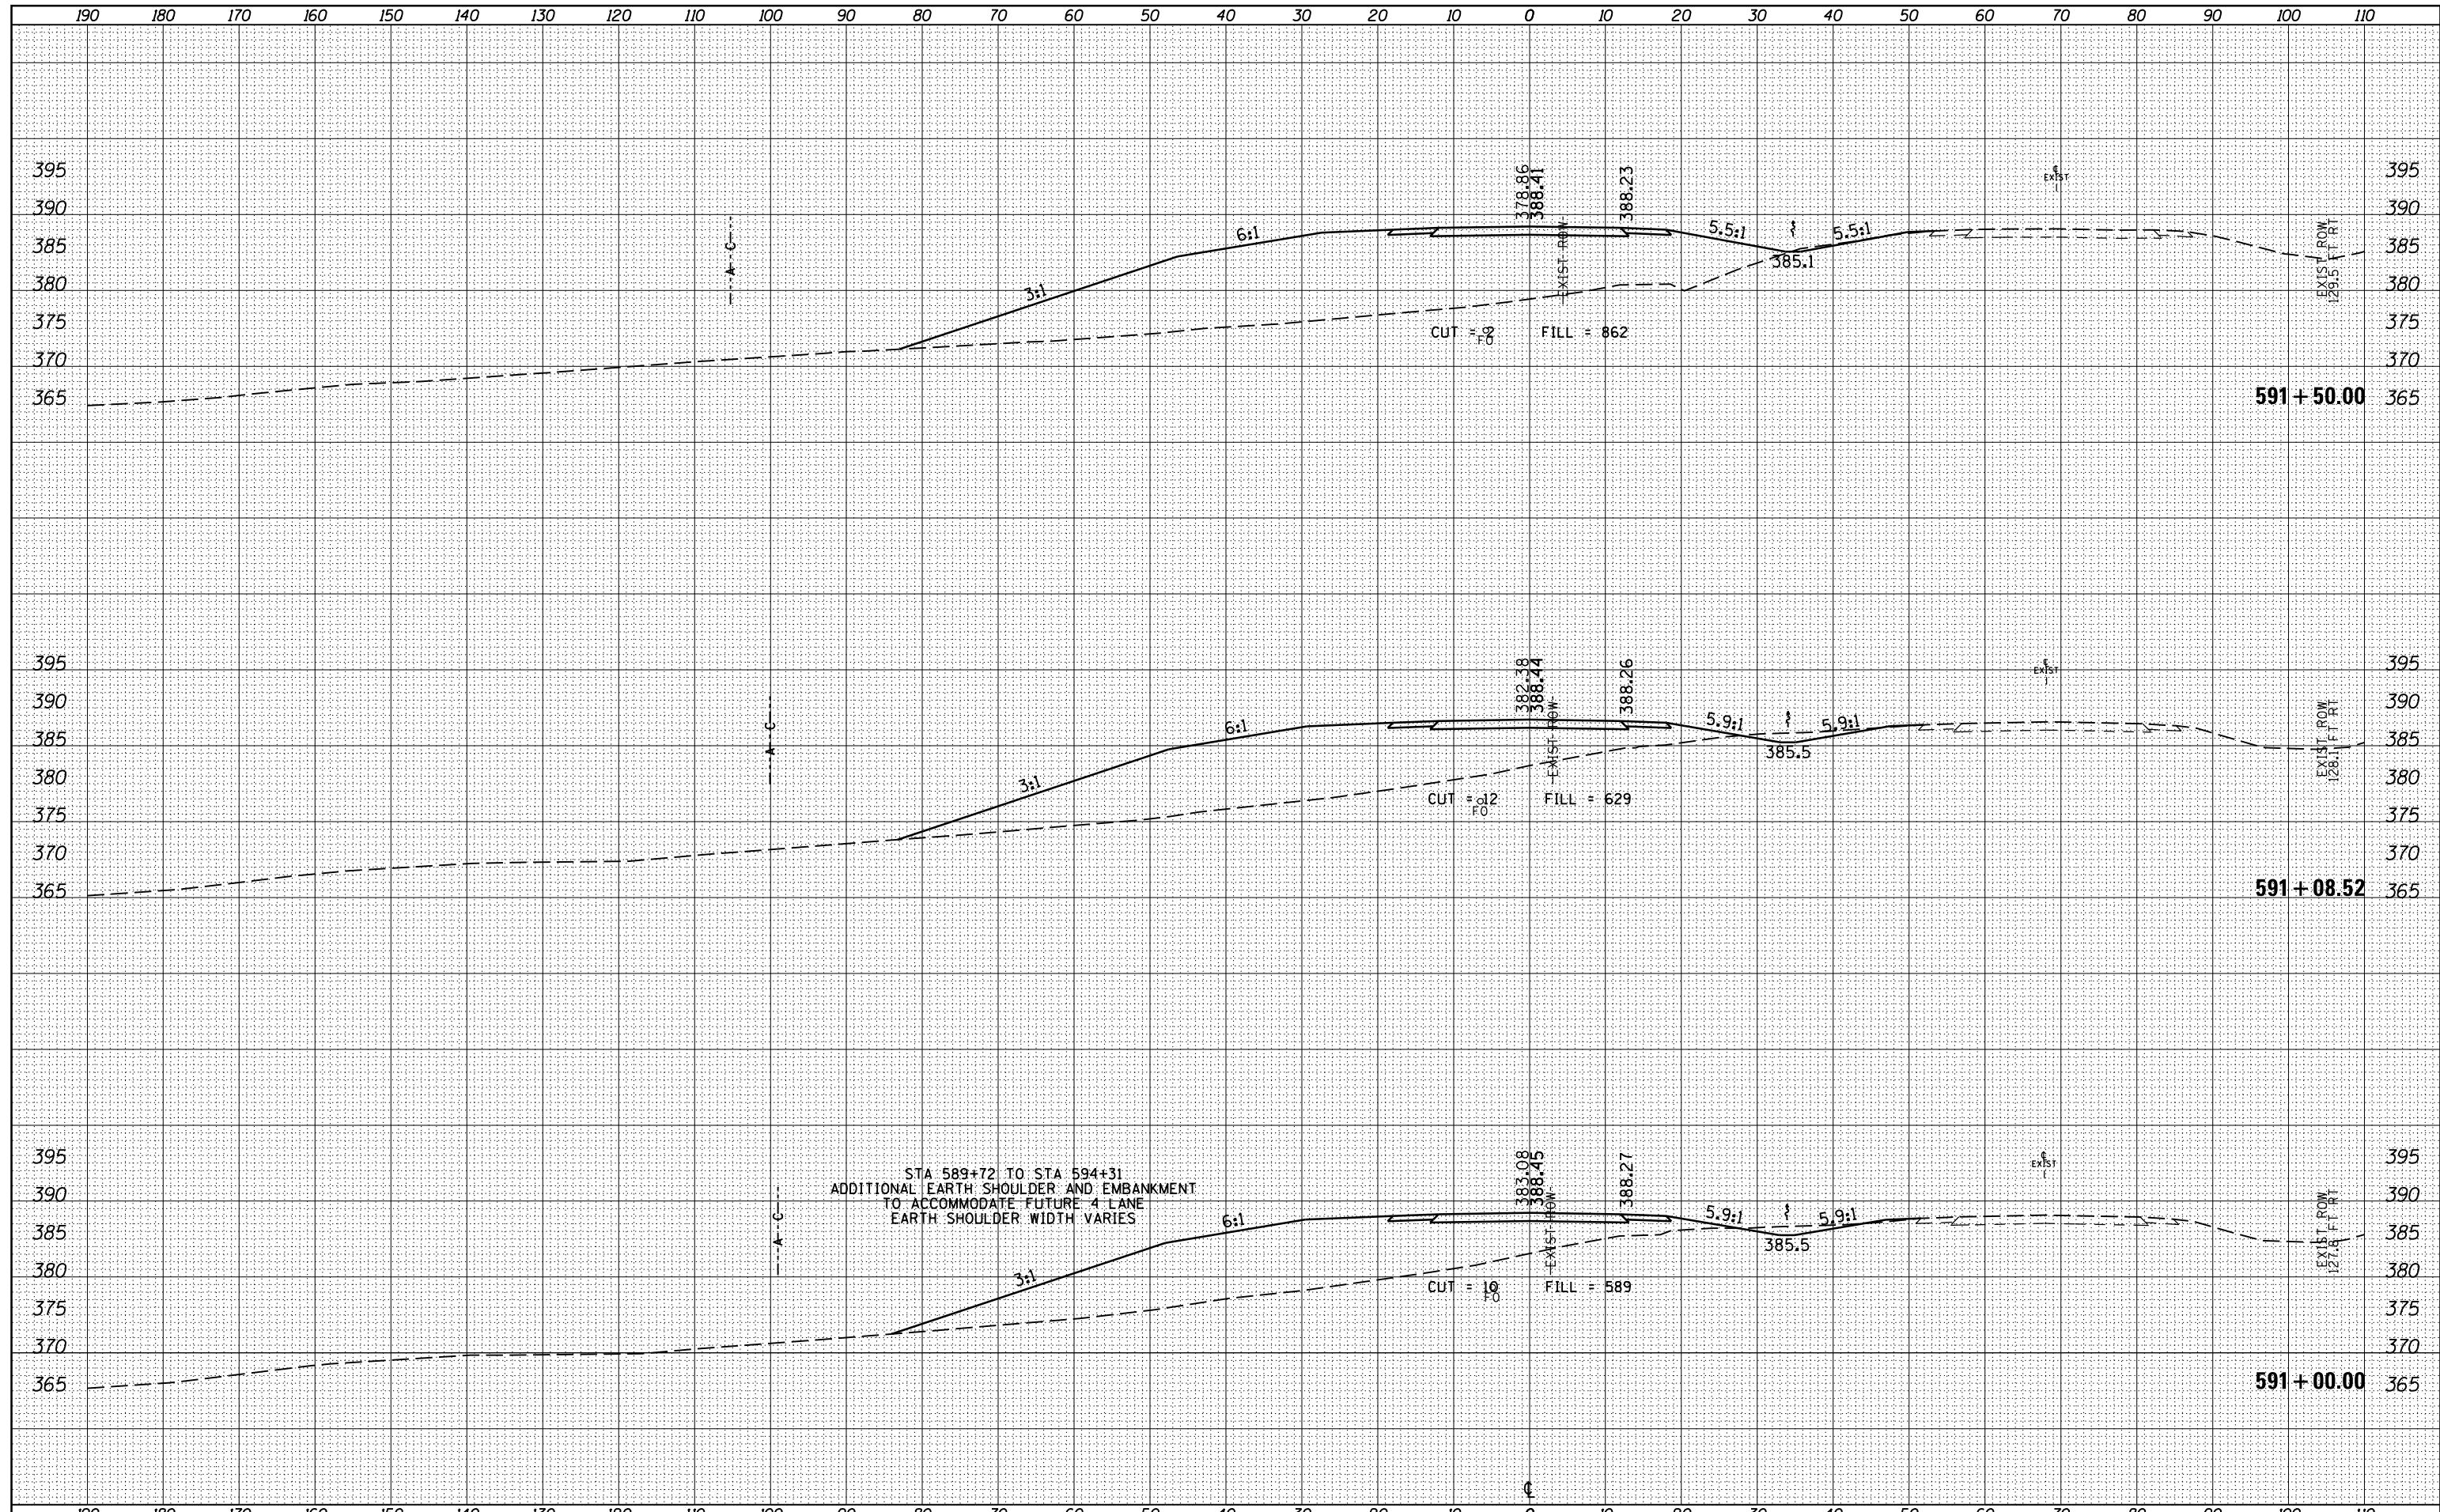

STA 589+72 TO STA 594+31
 ADDITIONAL EARTH SHOULDER AND EMBANKMENT
 TO ACCOMMODATE FUTURE 4 LANE
 EARTH SHOULDER WIDTH VARIES