


FINAL SURVEY	SURVEYED	DATE
NOTE BOOK NO.	PLOTTED	BY
	TEMPLATE	
	AREAS CHECKED	

ORIGINAL SURVEY	SURVEYED	DATE
NOTE BOOK NO.	PLOTTED	BY
	TEMPLATE	
	AREAS CHECKED	

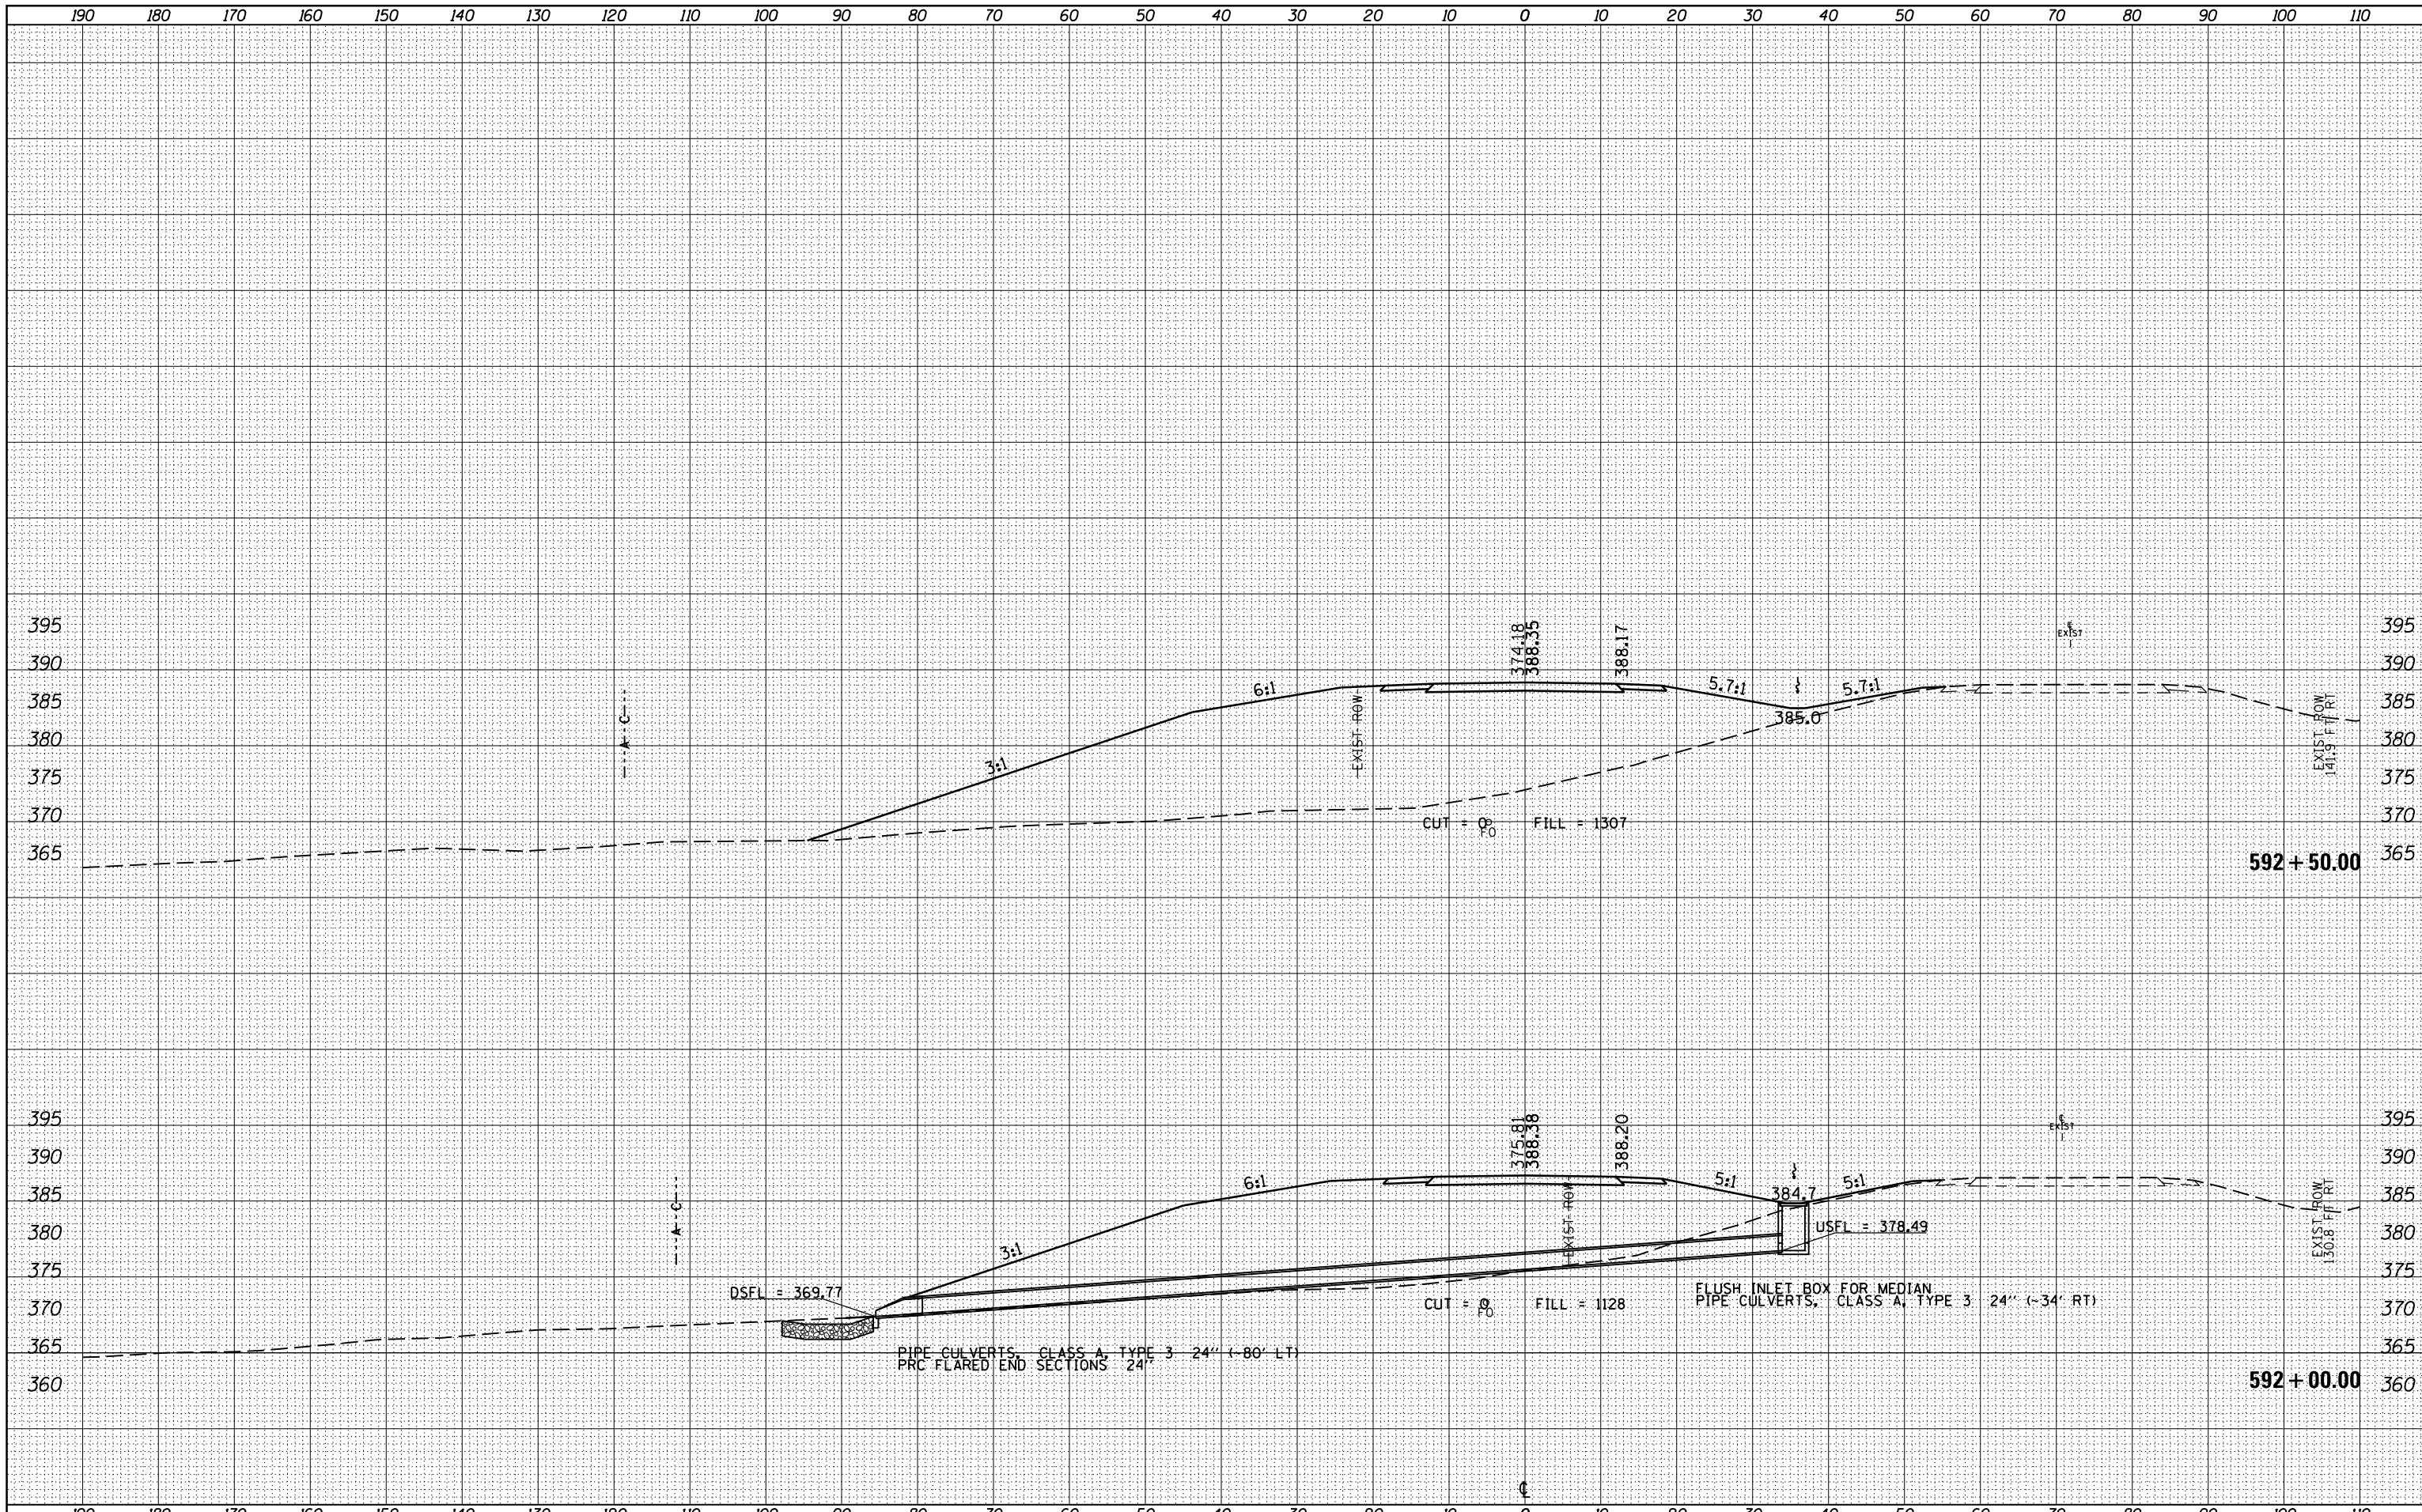

FILE NAME =	USER NAME = \$USERS	DESIGNED -	REVISED -	STATE OF ILLINOIS DEPARTMENT OF TRANSPORTATION	CROSS SECTIONS	F.A. RTE.	SECTION	COUNTY	TOTAL SHEETS	SHEET NO.
es:\pw_work\pwwdot\lef twichd1\d0196163\78215-shr.dgn		DRAWN -	REVISED -			13/127	13B-1	JACKSON	112	82
\$MODELNAME\$	PLOT SCALE = 20.0000' / in.	CHECKED -	REVISED -	SCALE: SHEET OF SHEETS STA. 592+00.00 TO STA. 592+50.00		CONTRACT NO. 78215		ILLINOIS FED. AID PROJECT		
	PLOT DATE = 6/4/2014	DATE -	REVISED -							