


DATE
BY
FINISHED SURVEY
PLOTTED
TEMPLATE
NOTE BOOK
AREAS CHECKED

DATE
BY
ORIGINAL SURVEY
PLOTTED
TEMPLATE
NOTE BOOK
AREAS CHECKED

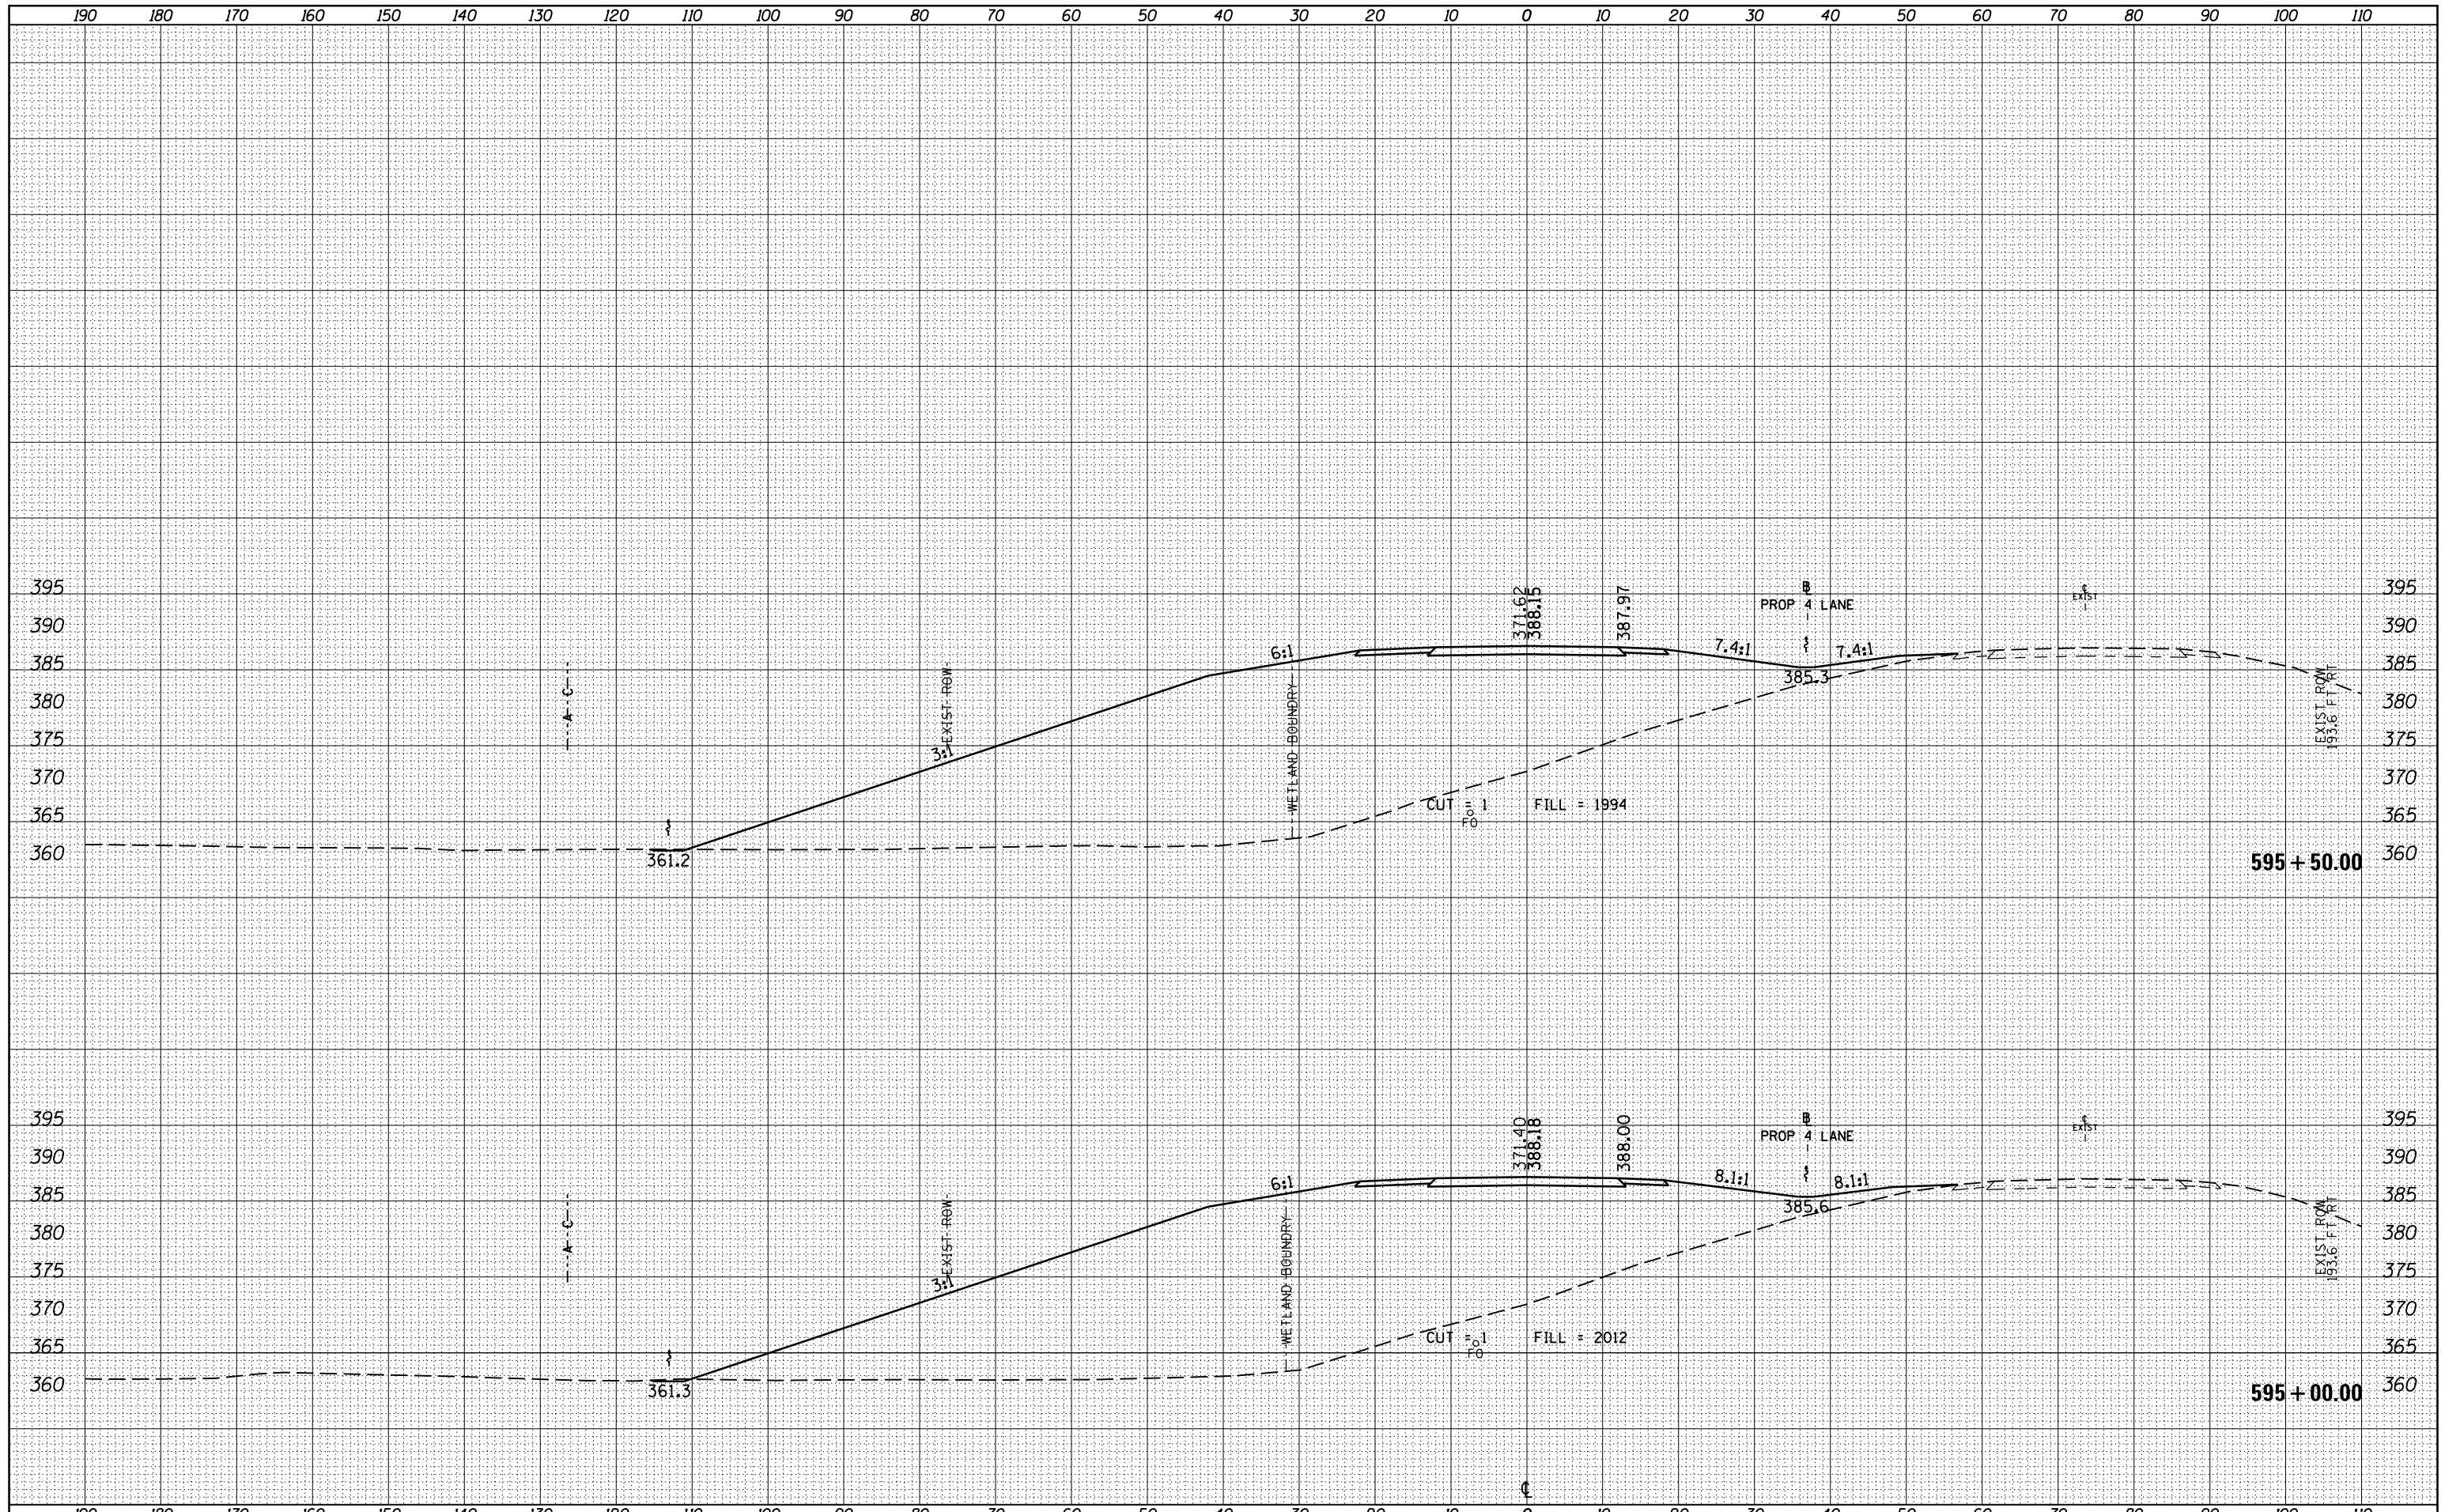

FILE NAME =	USER NAME = \$USERS\$	DESIGNED -	REVISED -
es:\pwork\pwork\1ef twichd1\d0196163\78215-sh.txd		DRAWN -	REVISED -
		CHECKED -	REVISED -
		DATE -	REVISED -

**STATE OF ILLINOIS
DEPARTMENT OF TRANSPORTATION**

CROSS SECTIONS

SCALE: SHEET OF SHEETS STA. 595+00.00 TO STA. 595+50.00

F.A. RTE.	SECTION	COUNTY	TOTAL SHEETS	SHEET NO.
13/127	13B-1	JACKSON	112	85
CONTRACT NO. 78215				
ILLINOIS FED. AID PROJECT				